



This drawing is copyright and should not be reproduced without permission. Do not scale from drawing for construction. If in doubt contact main contractor before proceeding. The contractor is responsible for checking all information before any orders are placed or construction commences. All drawings to be made in consultation with structural Engineer's report. Main contractor responsible for site safety.

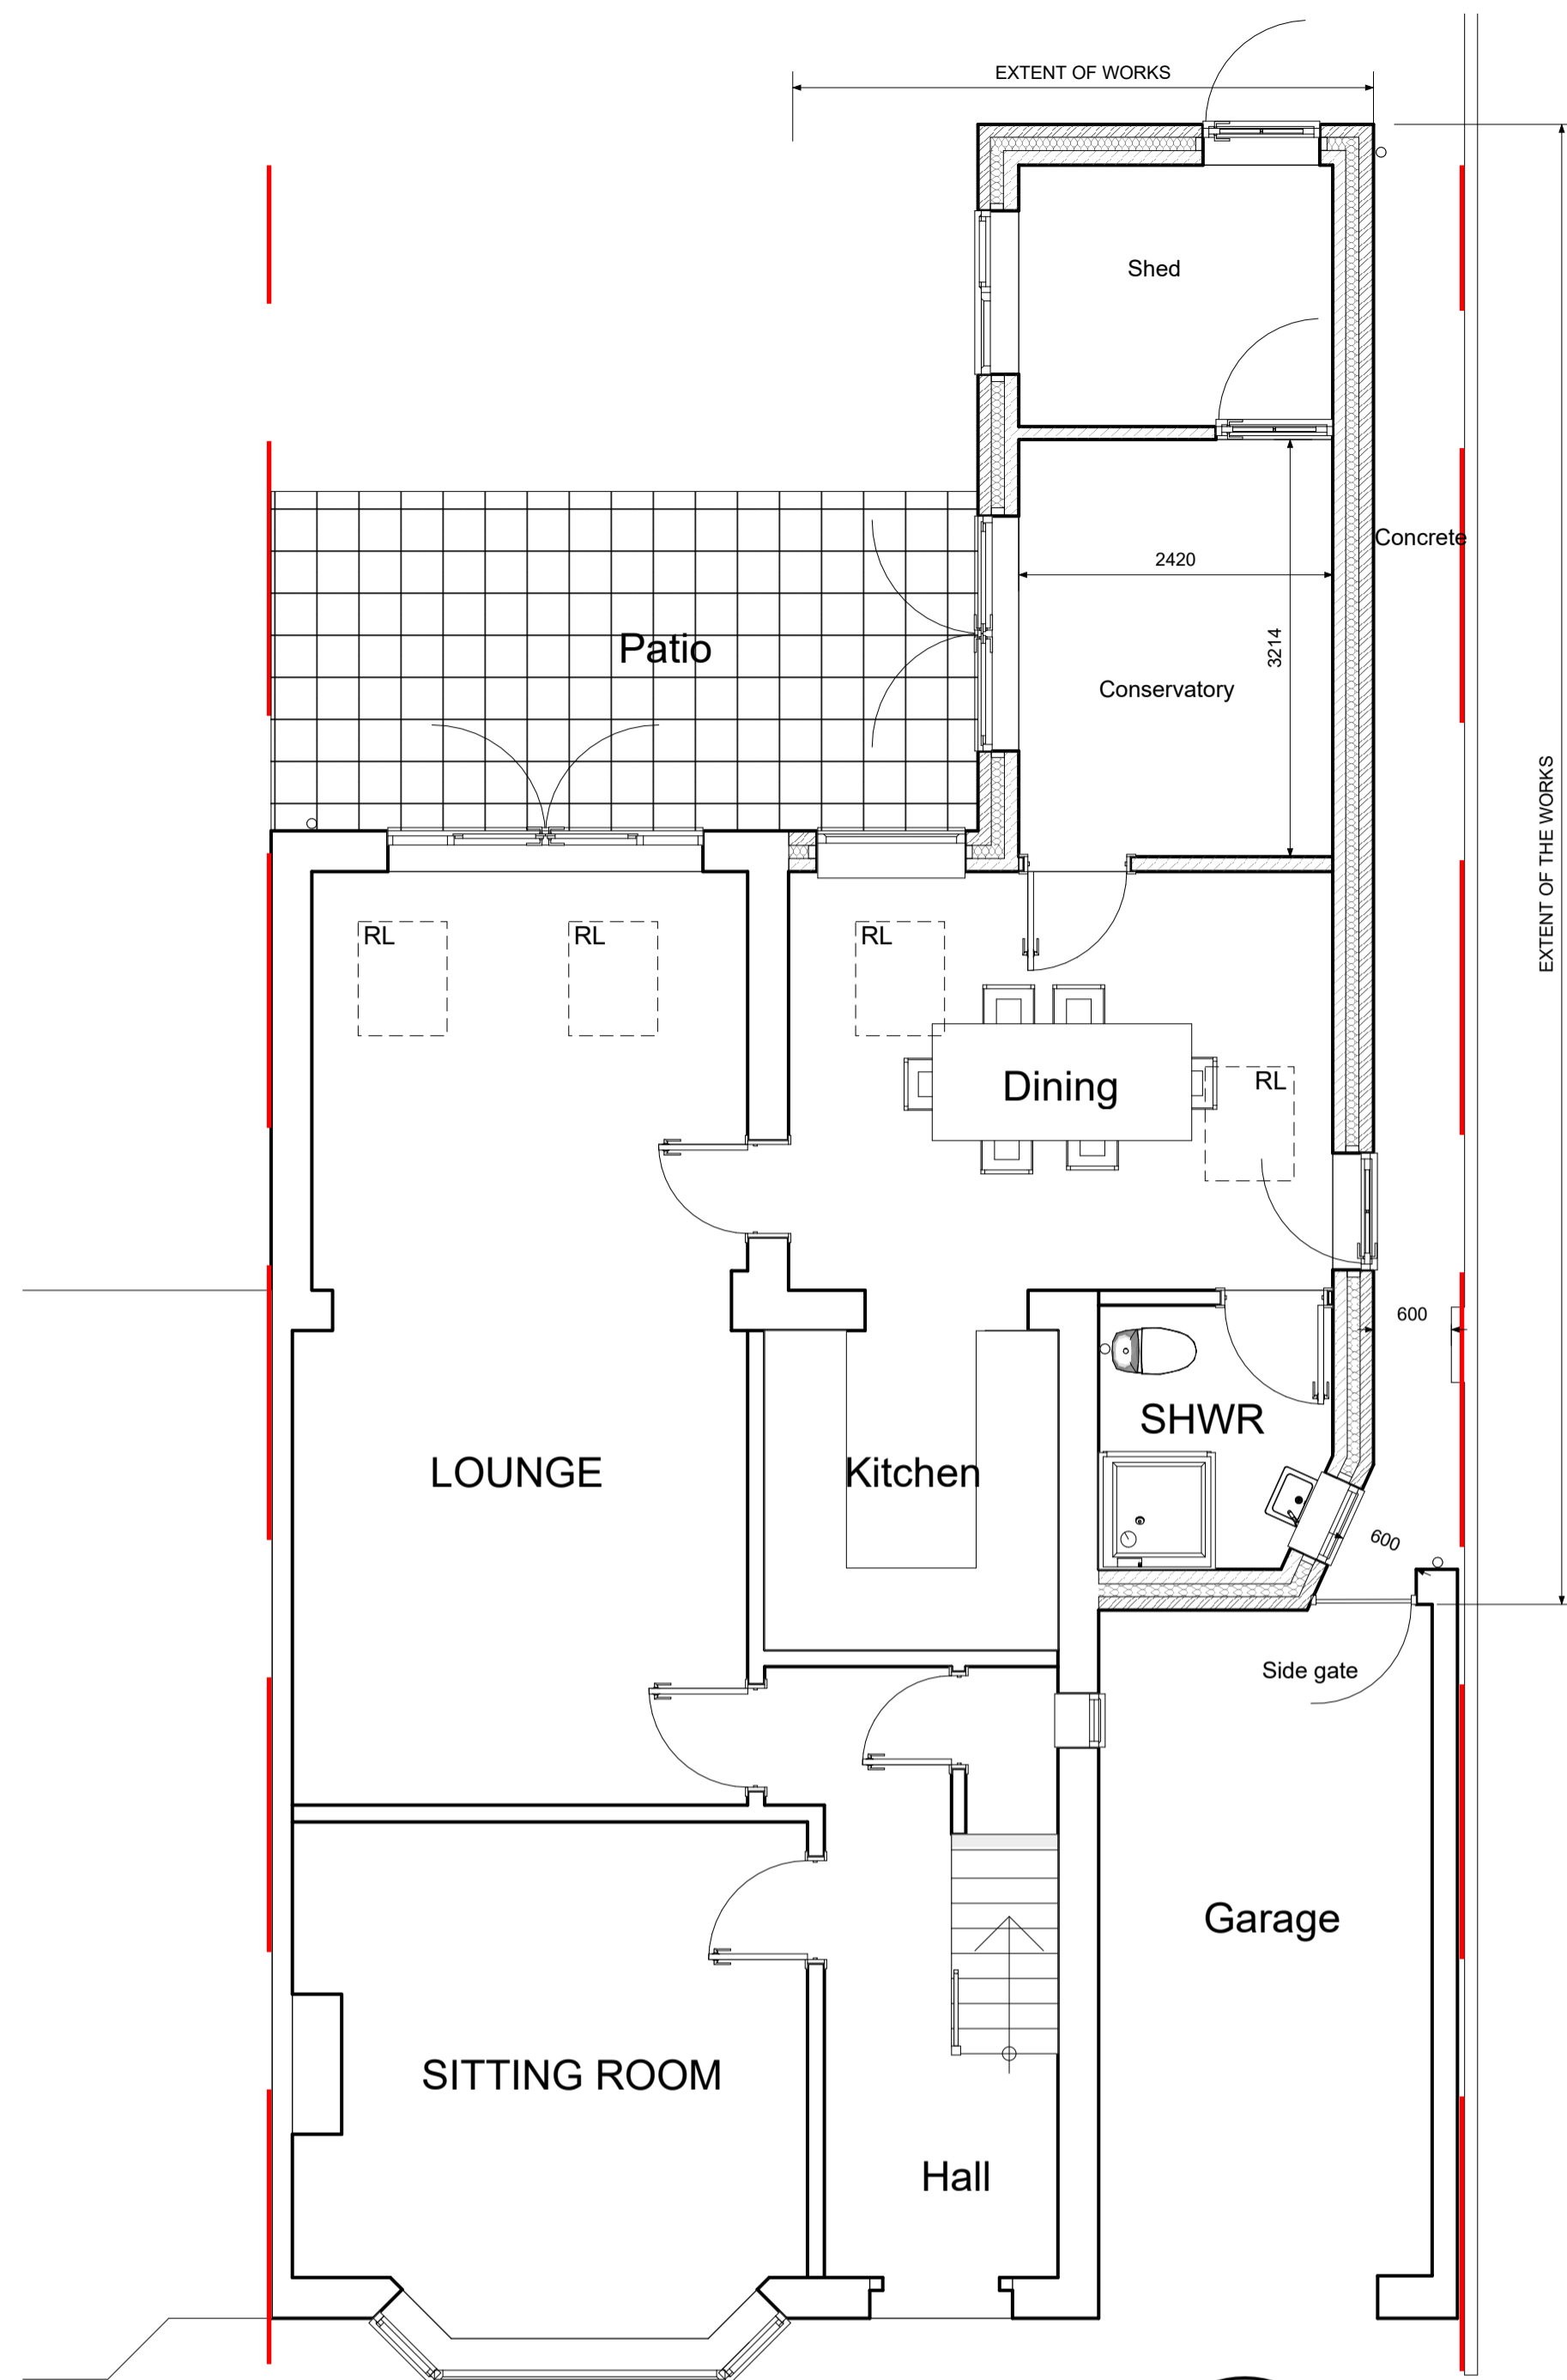


Ground floor

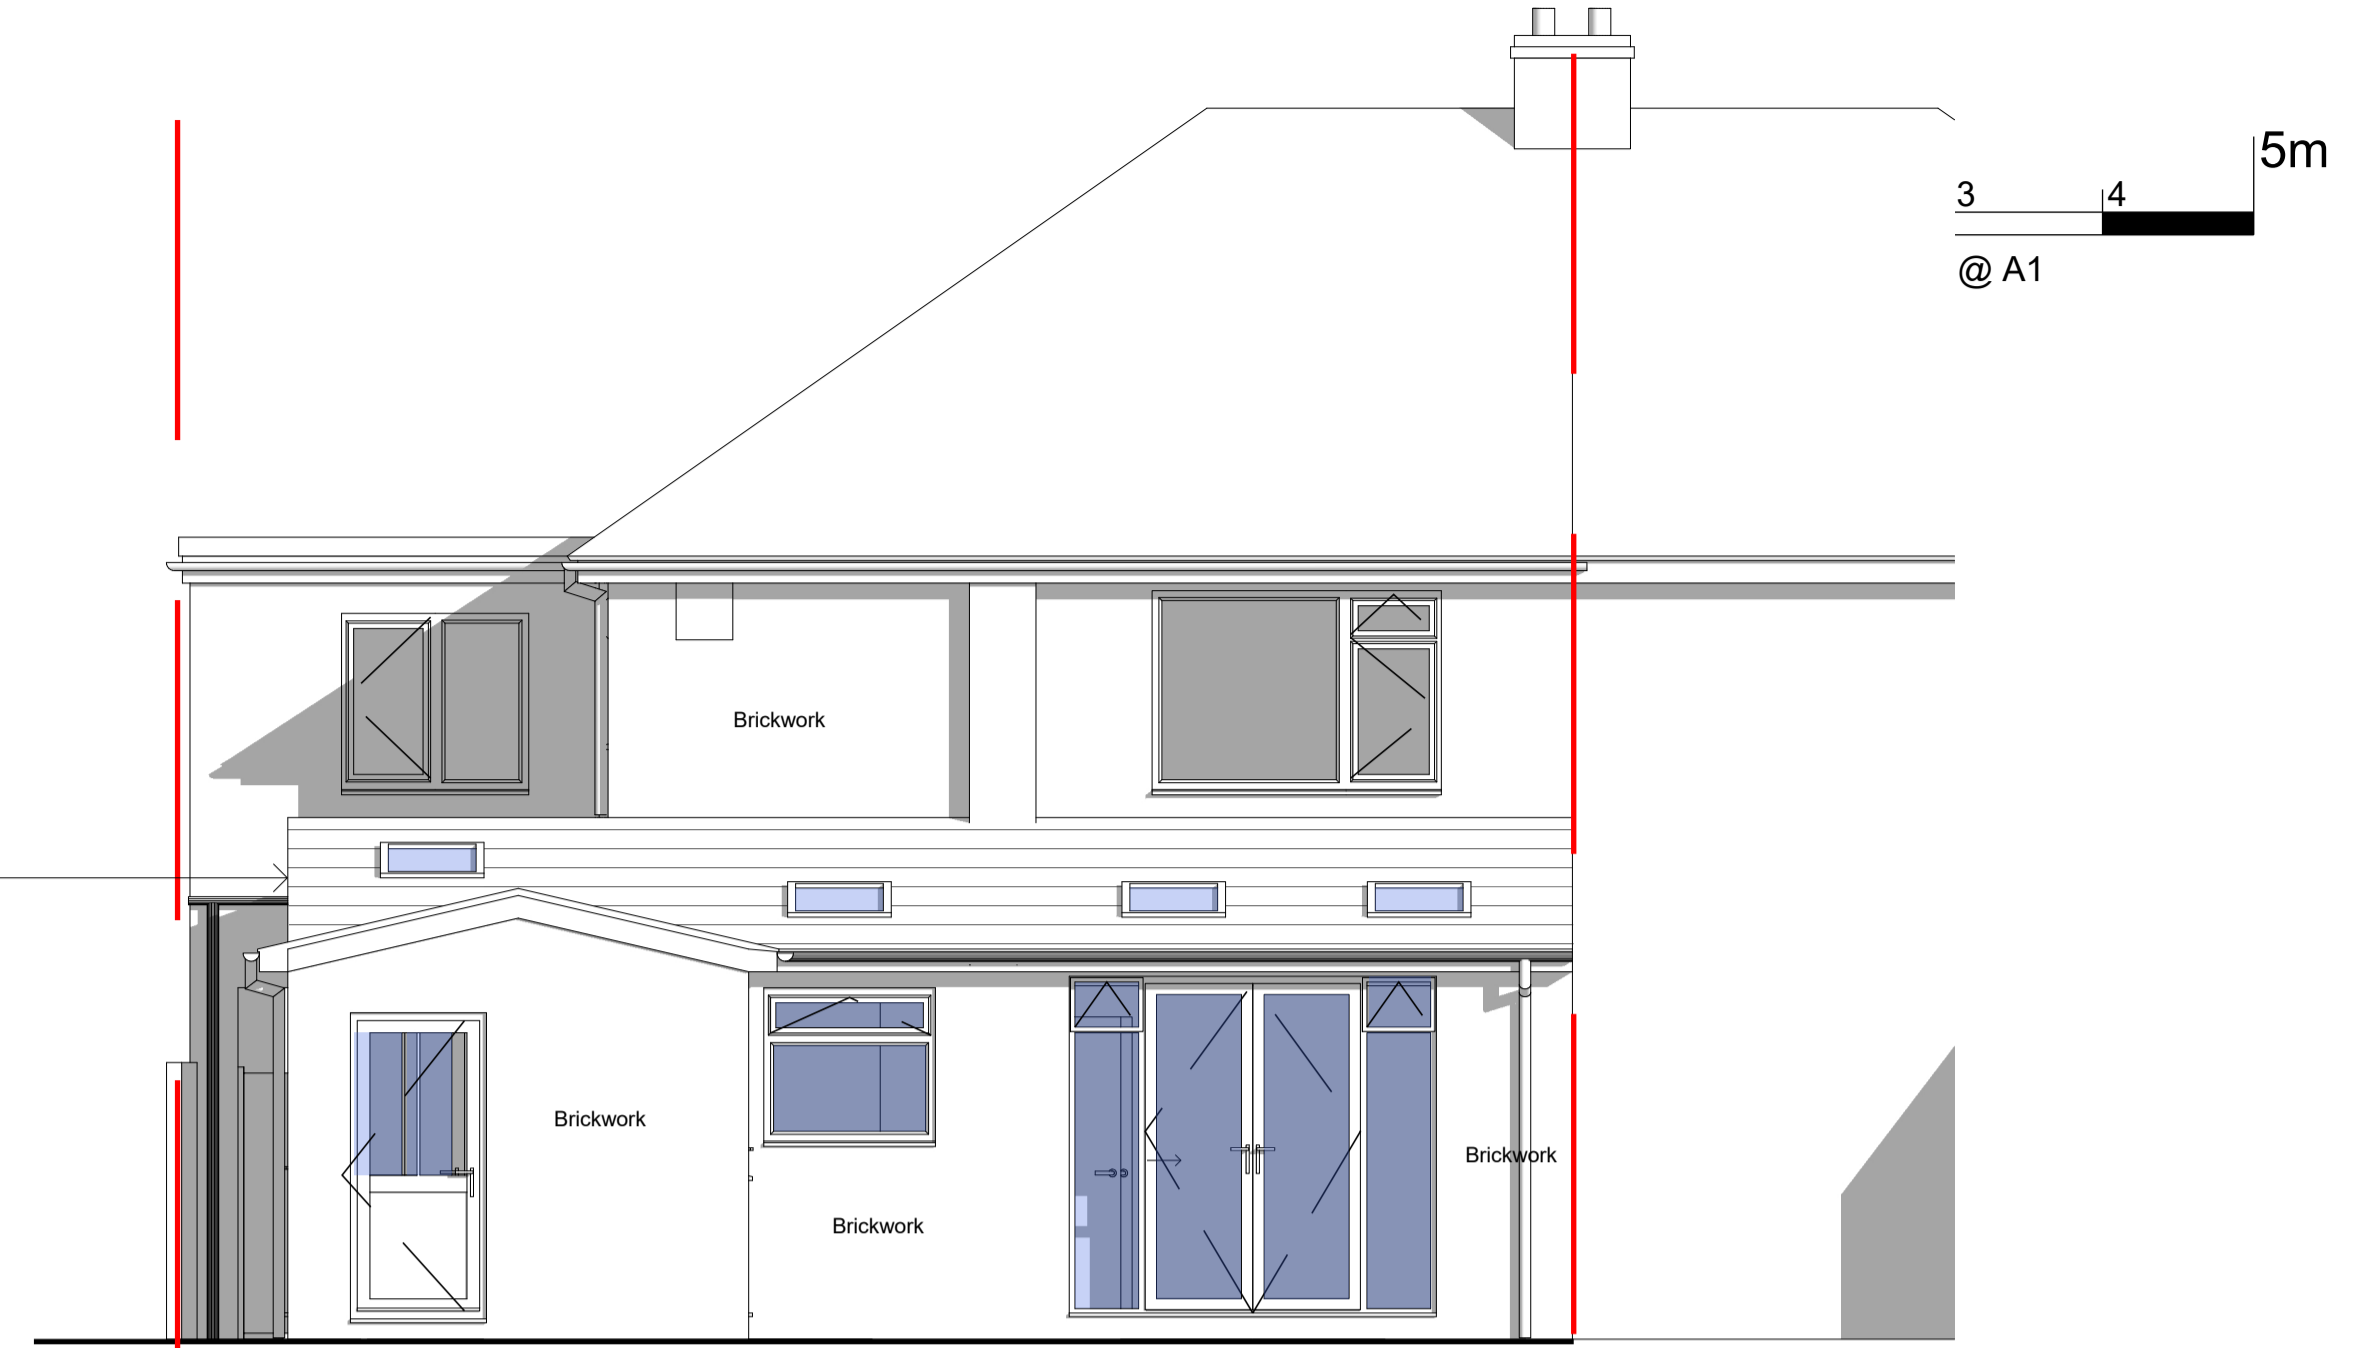


Rear elevation


Tile to match existing and suitable for pitch

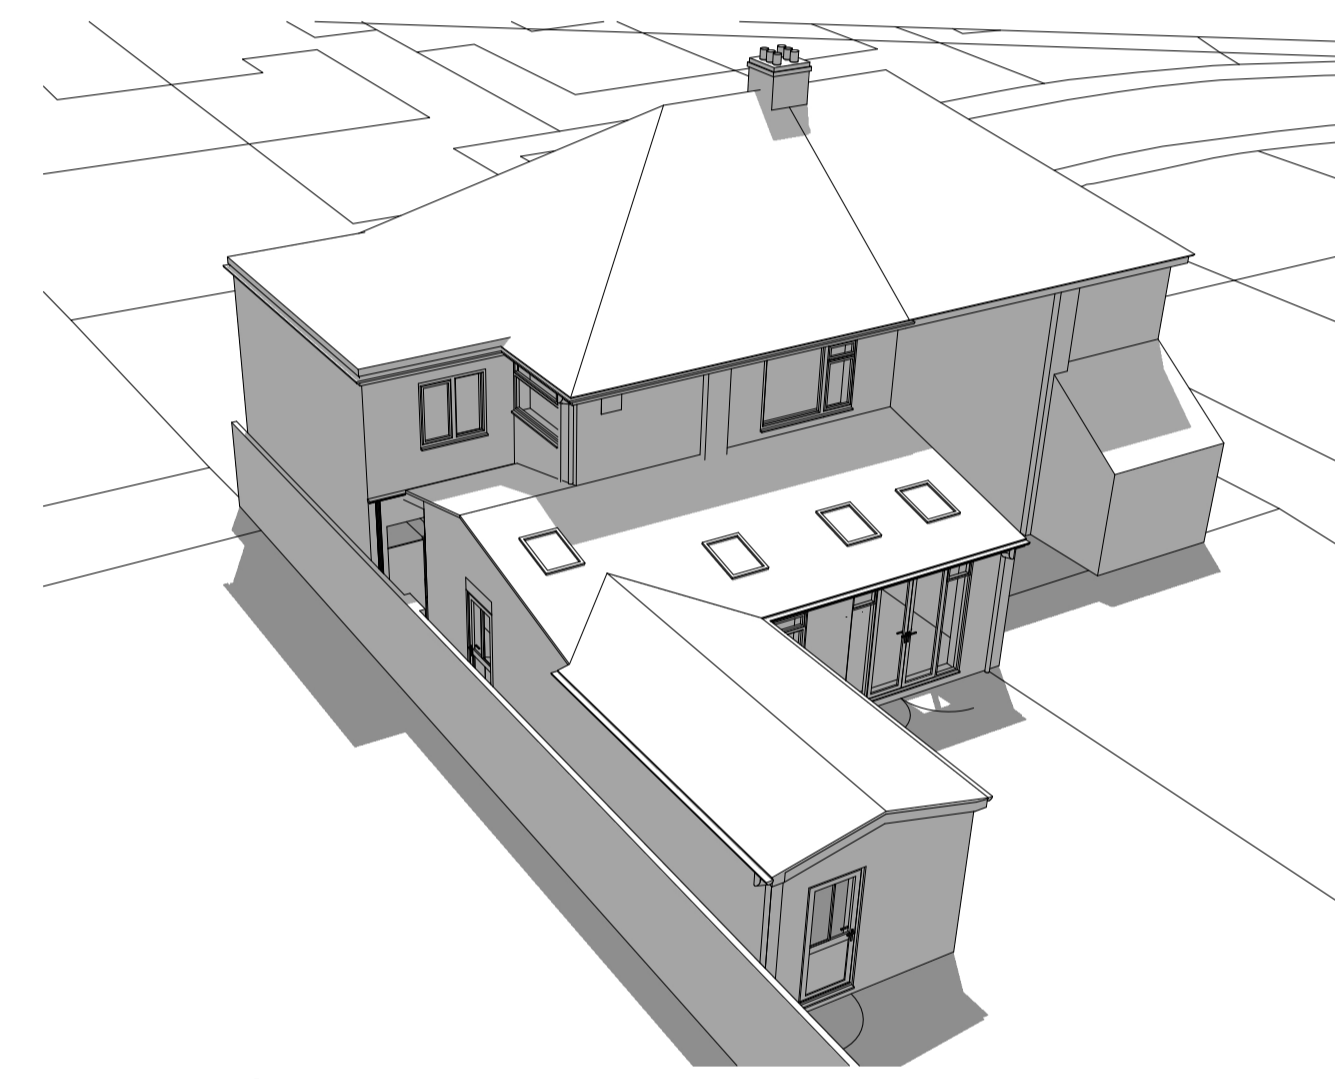


View 1

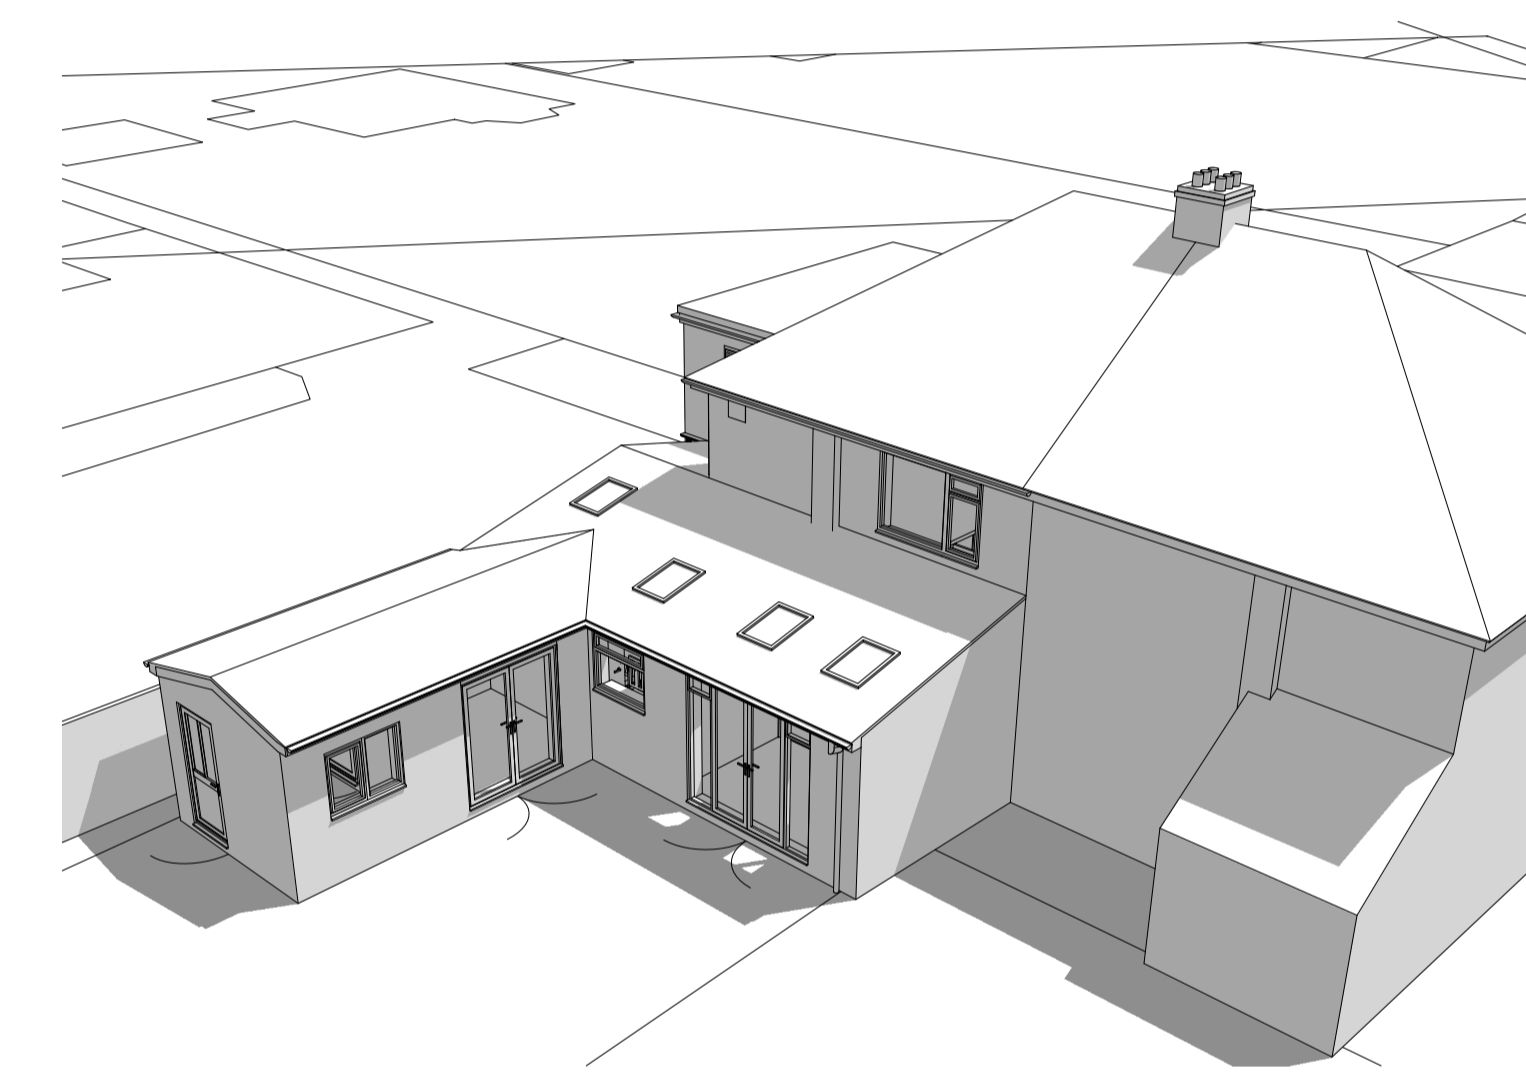

View 2

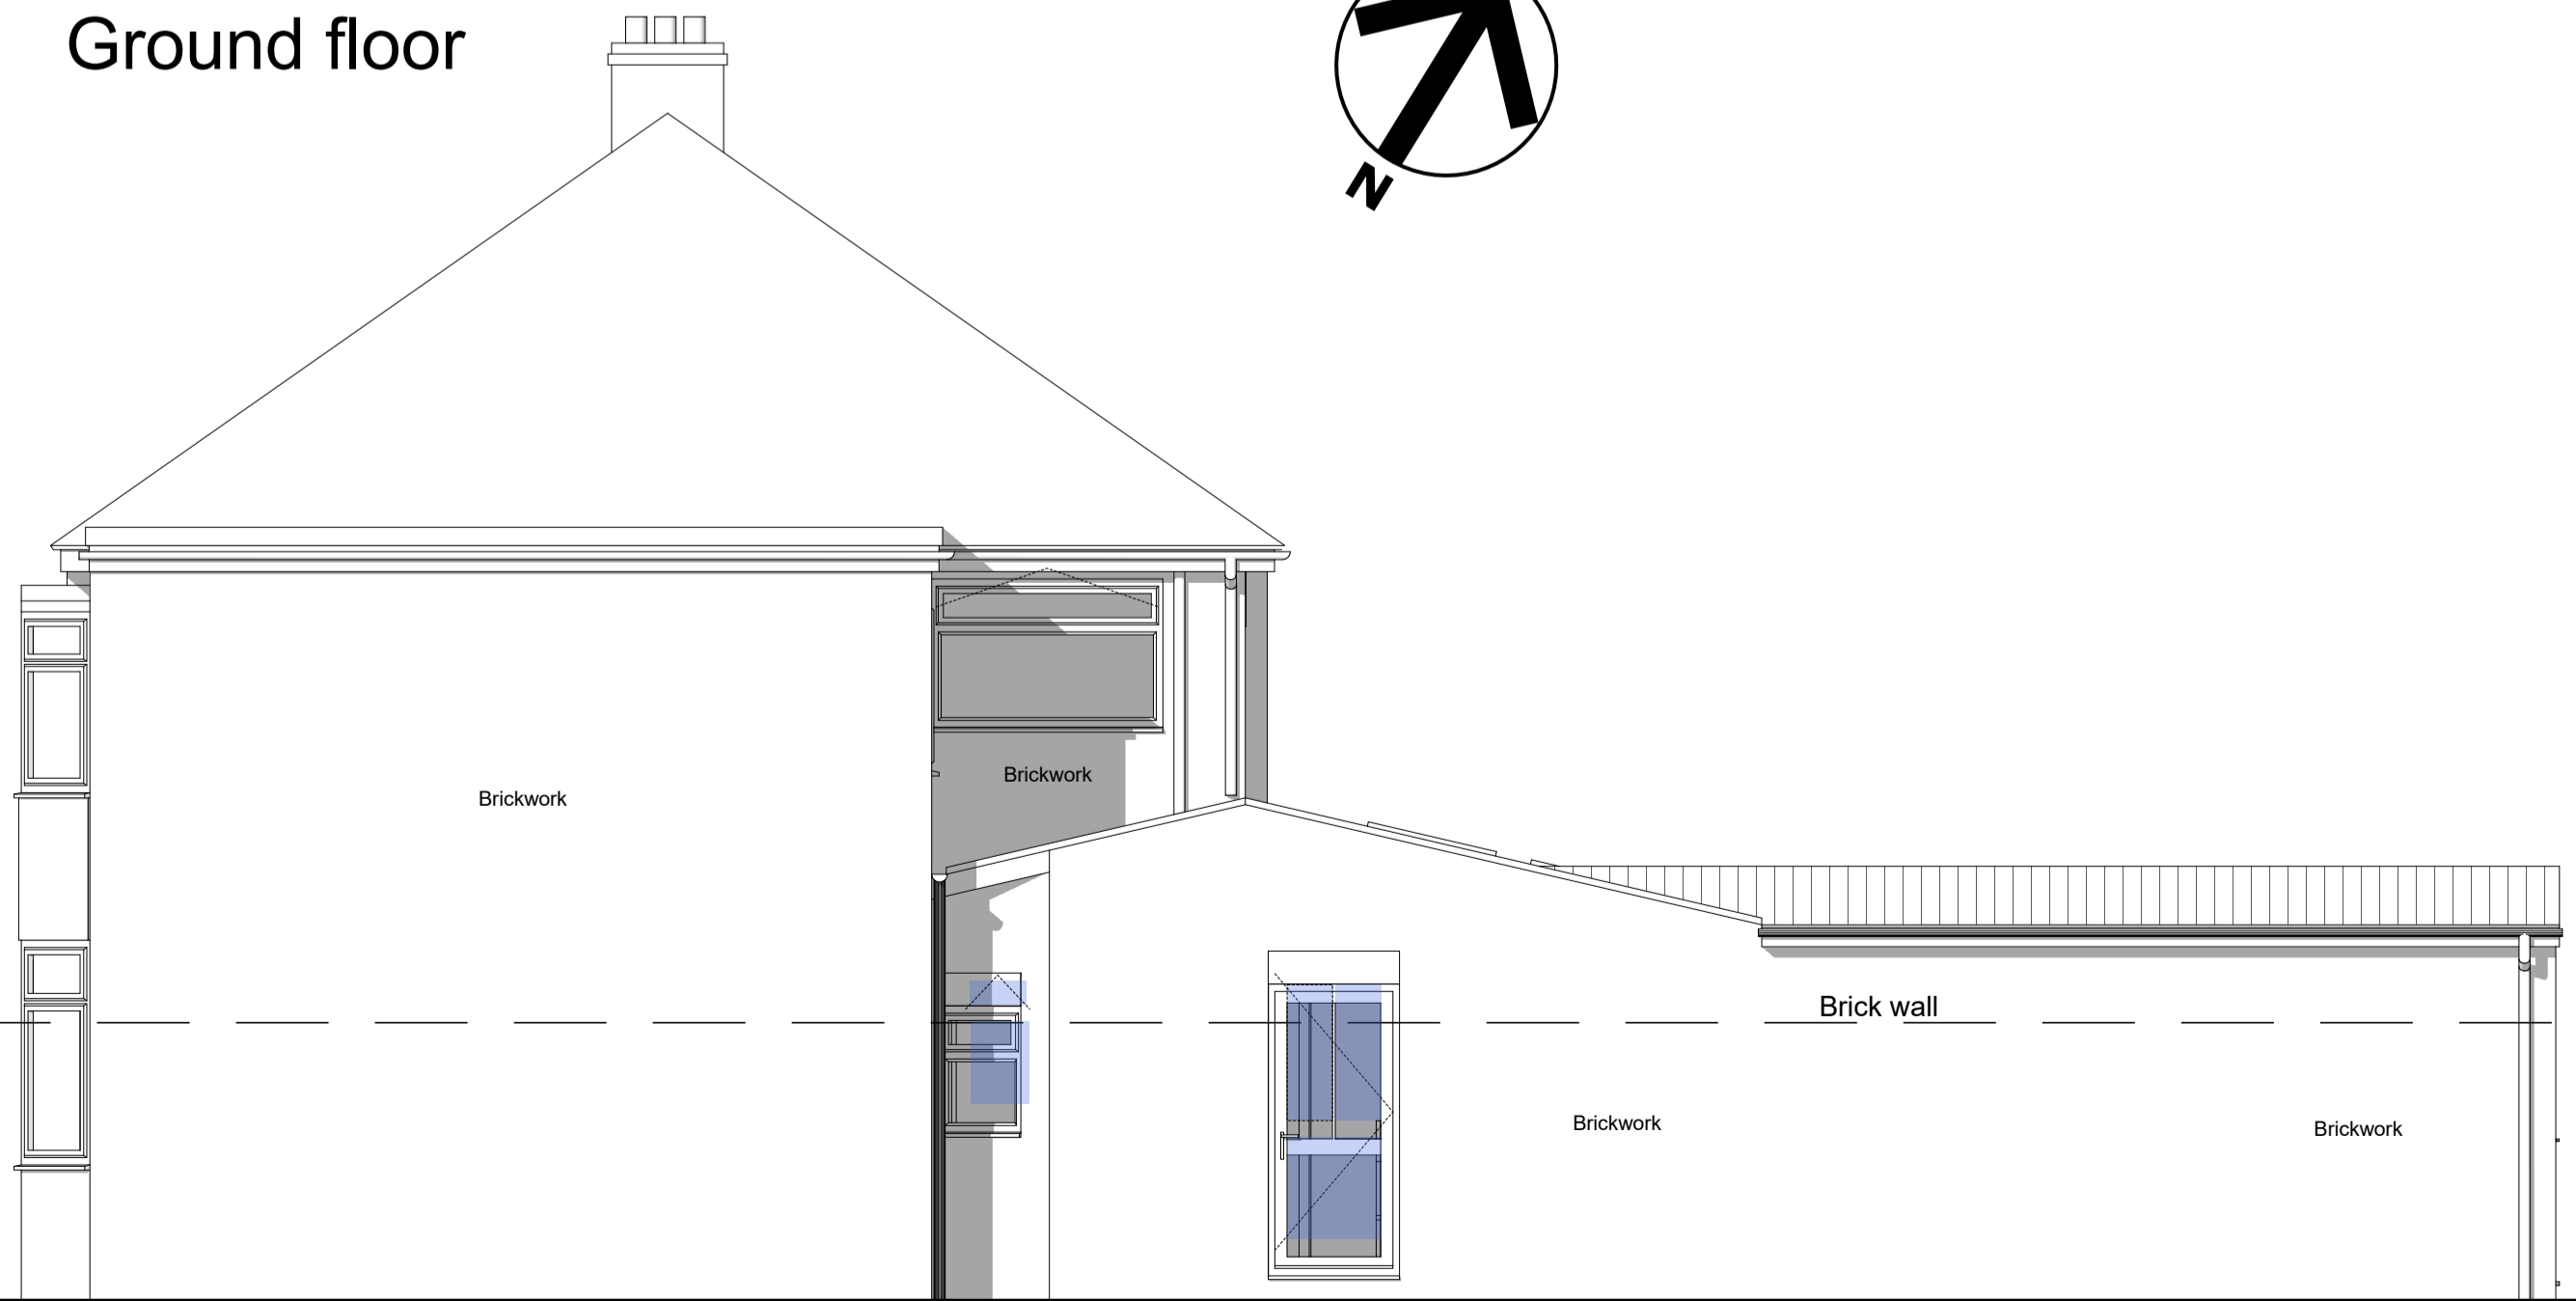

Side elevation

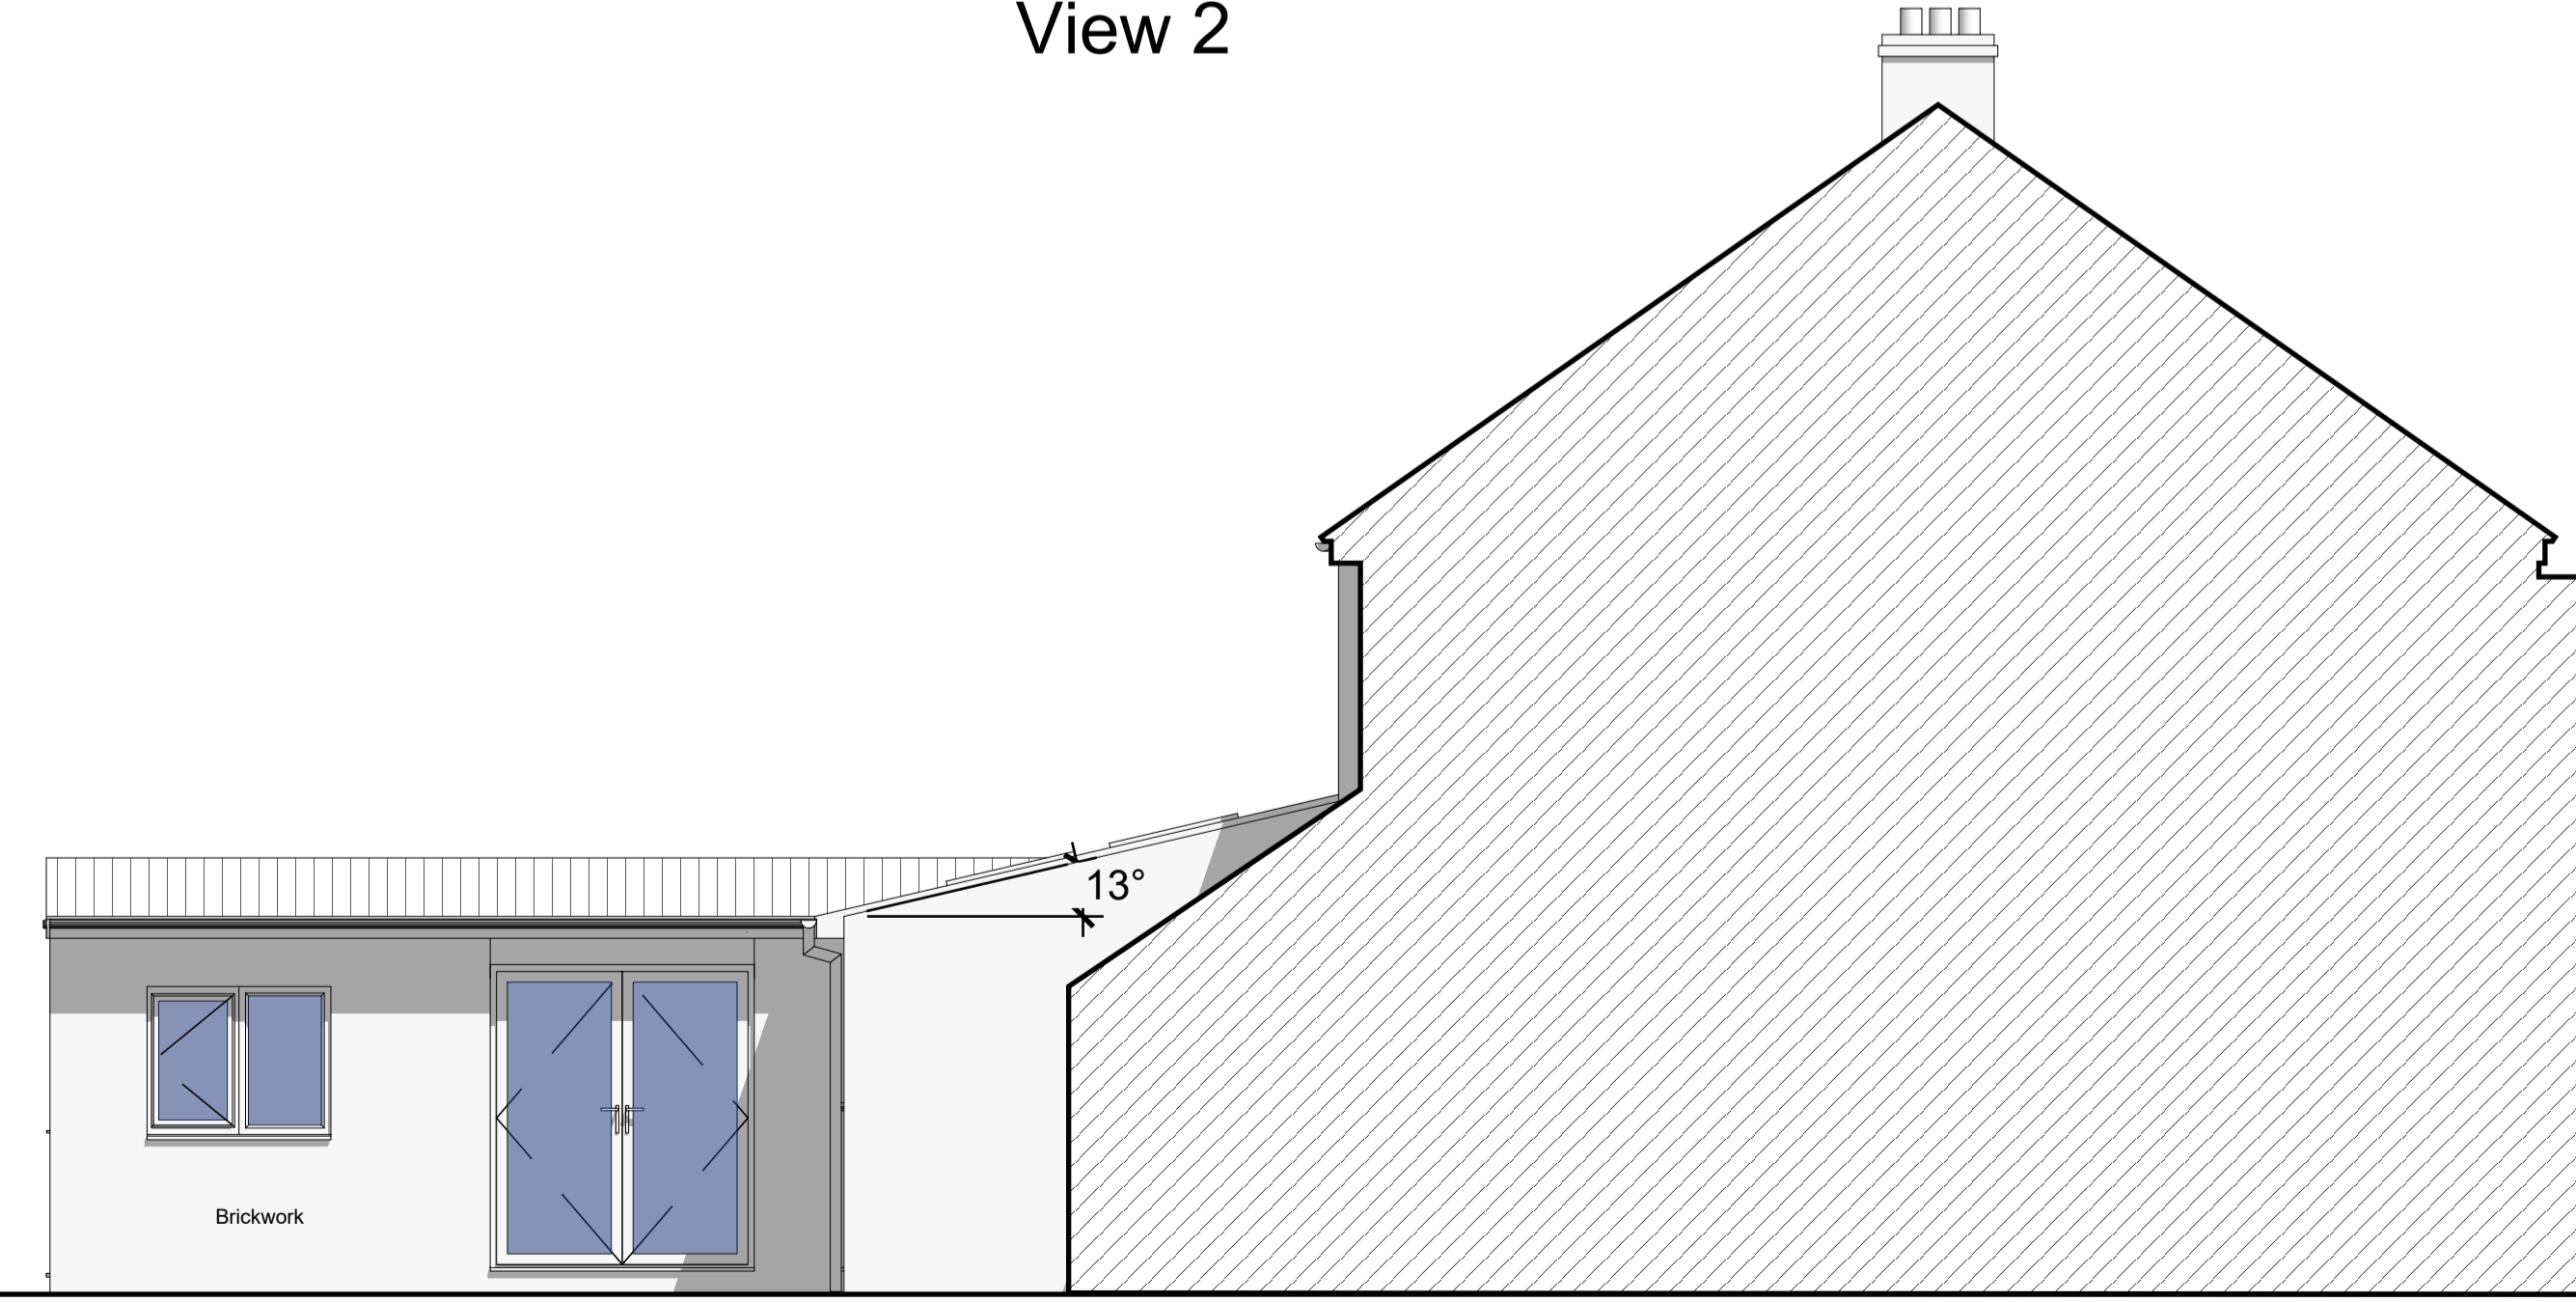

Side elevation 2

Rev.	Date	Revisions
F	Sept '21	Single skin wall between conservatory and shed. Insulation added to shed.
E	Sept '21	Shed wall changed to cavity construction. Garage door changed to single door
D	Sept '21	Garage door added to shed. Side gate added. Shower room enlarged.
C	Sept '21	Conservatory/Shed resized. Rooflights outline added to plan
B	Sept '21	Additional building elements added and general revisions.
A	Sept '21	Rear garage entrance return reduced. Shower room size increased

**PSK architect**  
Your Home Extension Specialists  
PSK Cheltenham Ltd.  
Unit B4, Staverton Connection,  
Gloucester Road, Cheltenham,  
GL51 0TF.  
Tel: 01452 714596

TITLE
DESCRIPTION

DATE Aug 23, 2021	SCALE 1:50 @ A1
DRAWN AB	CHECKED ---



PSK Cheltenham Ltd is a chartered practice registered with RIBA