


This drawing is copyright and should not be reproduced without permission. Do not scale from drawing for construction. If in doubt contact main contractor before proceeding. The contractor is responsible for checking all information before any orders are placed or construction commences. All drawings to be read in conjunction with Structural Engineers report, which takes precedence over all other specifications. Main contractor responsible for site safety.

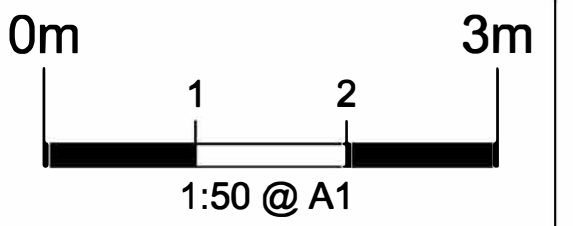

Key:

- Existing structures
- New structures
- Demolished

G/RG - Gully / Roadside gully
 SP / SVP - Soil pipe / Soil vent pipe
 IC - Inspection chamber
 RWP - Rain water pipe
 R / TR - Radiator / Towel rail

PRELIMINARY DRAWING
21/10/2021

CAVEAT NOTE:
- All levels, dimensions and existing drainage including its invert levels to be checked by contractors prior to placing any order and commencement of works.



LOCATION PLAN 1:1250

Rev. Date Revisions

PSK architect
Your Home Extension Specialists


PSK Cheltenham Ltd,
 Unit 24, Slaverford Connection,
 Gloucester Road, Cheltenham,
 GL51 0TF.
 Tel. 01452 714596

DESCRIPTION
Proposed extension and internal alterations


PLANNING
As EXISTING & PROPOSED

DATE: OCT 2021 SCALE: @ A1
 DRAWN: VH DATE: ---


A551P-319 - 01

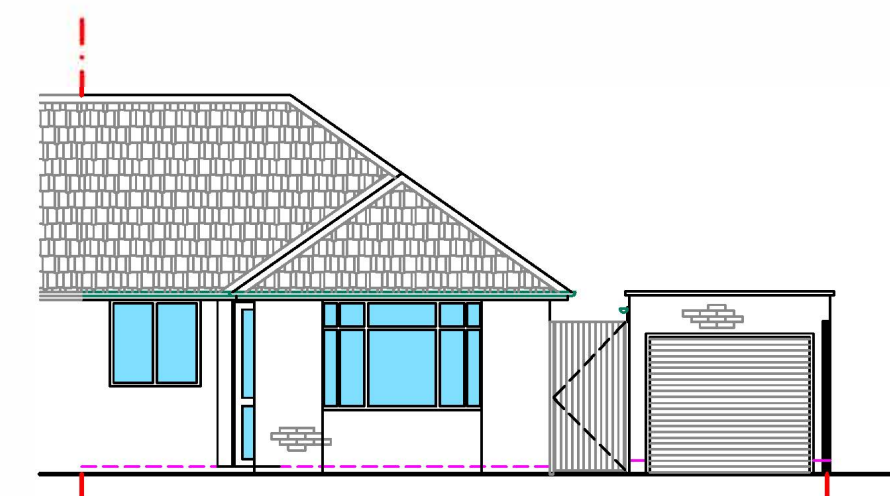


Existing - STREET (WEST) ELEVATION 1:100

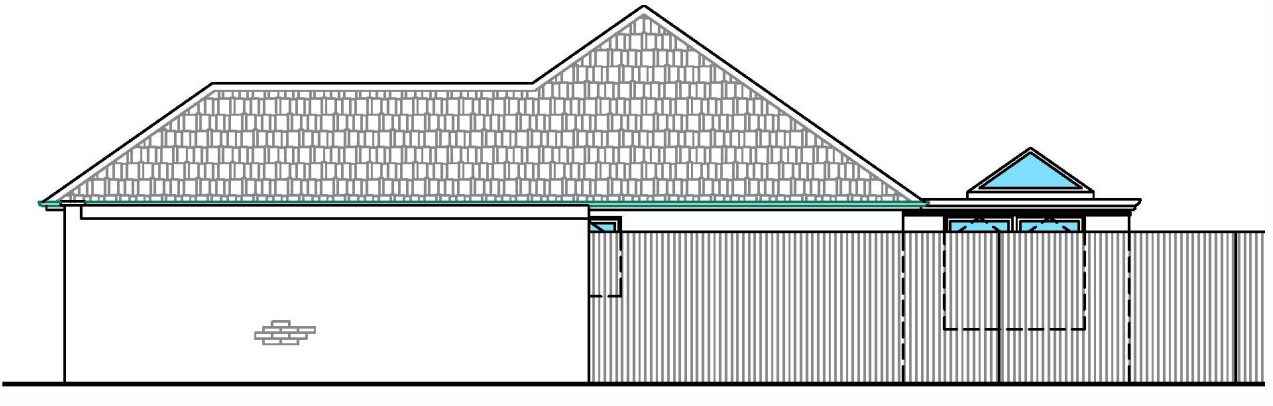


Existing - SIDE (SOUTH) ELEVATION 1:100

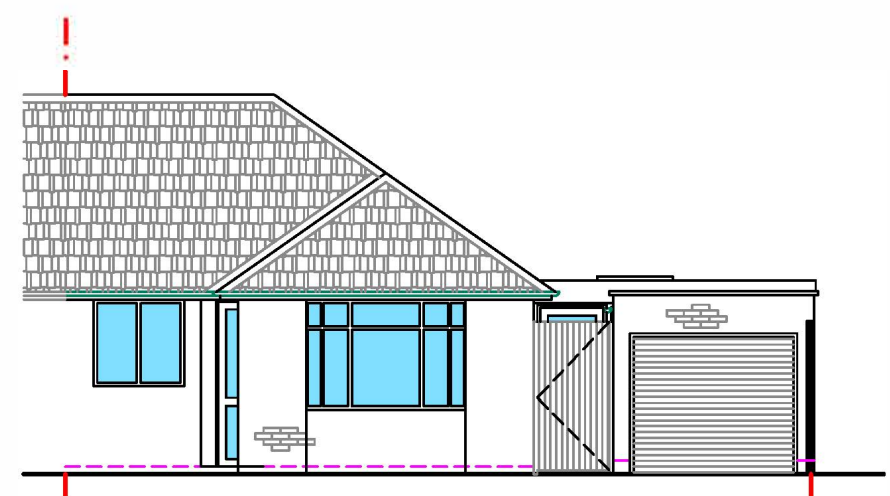


Proposed - STREET (WEST) ELEVATION 1:100

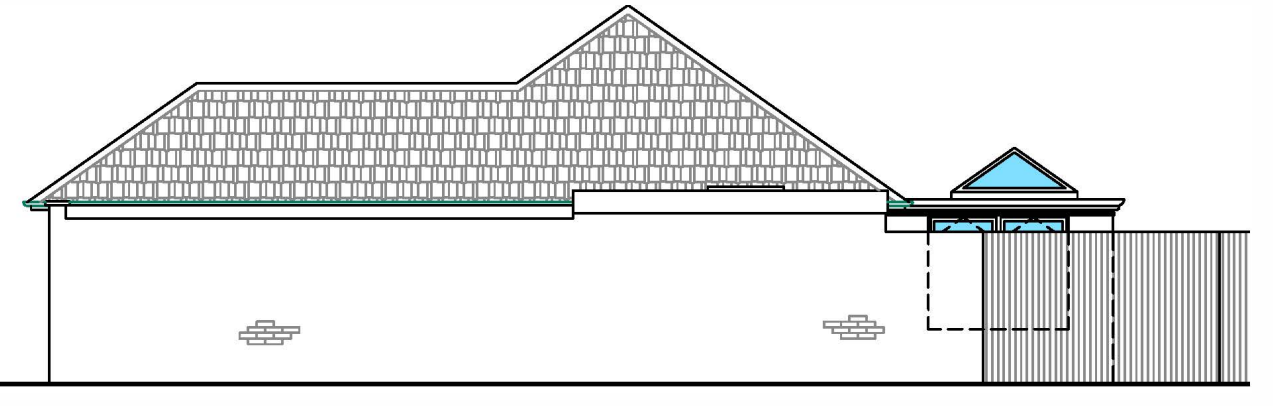


Proposed - SIDE (SOUTH) ELEVATION 1:100

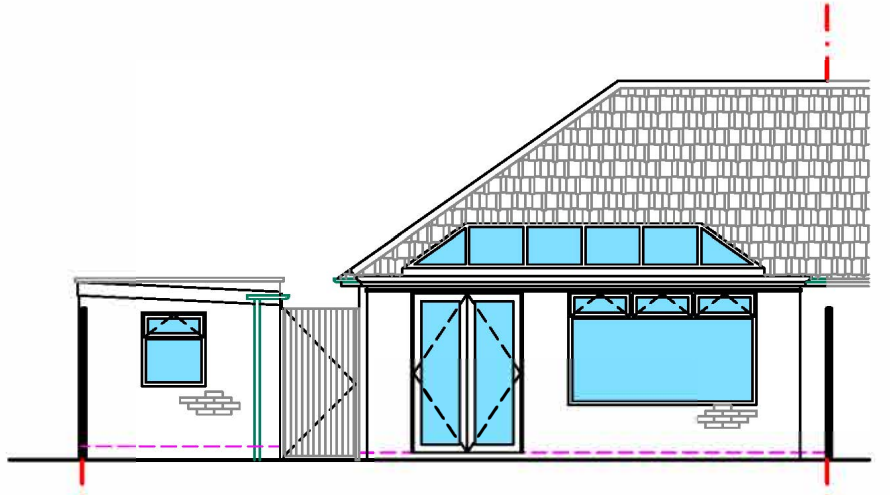


Existing - REAR (EAST) ELEVATION 1:100

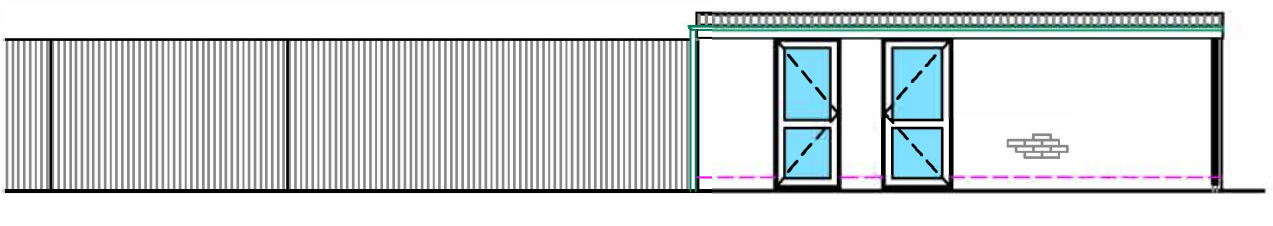

Existing - SIDE (NORTH) ELEVATION 1:100

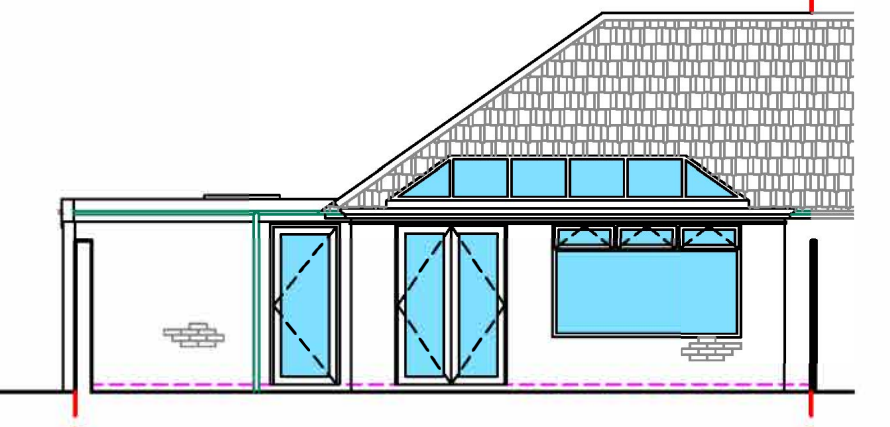

Proposed - REAR (EAST) ELEVATION 1:100

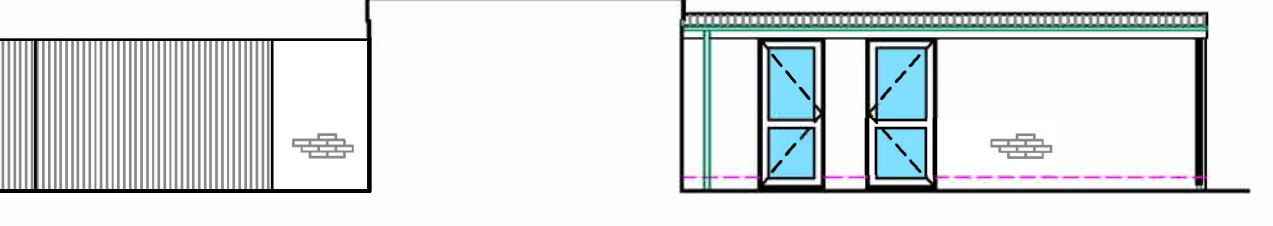


Proposed - SIDE (NORTH) ELEVATION 1:100

Existing - MATERIALS



Roof (pitched)	Concrete tiles
Roof (flat)	Metal corrugated sheets
Facade	Brick
Windows & Doors	White uPVC
R/W Goods	Black
Fascia	White

Proposed - MATERIALS


Roof (flat)	Epdm
Facade	Brick to match existing
Windows & Doors	White uPVC to match existing
R/W Goods	Black to match existing
Fascia	White to match existing

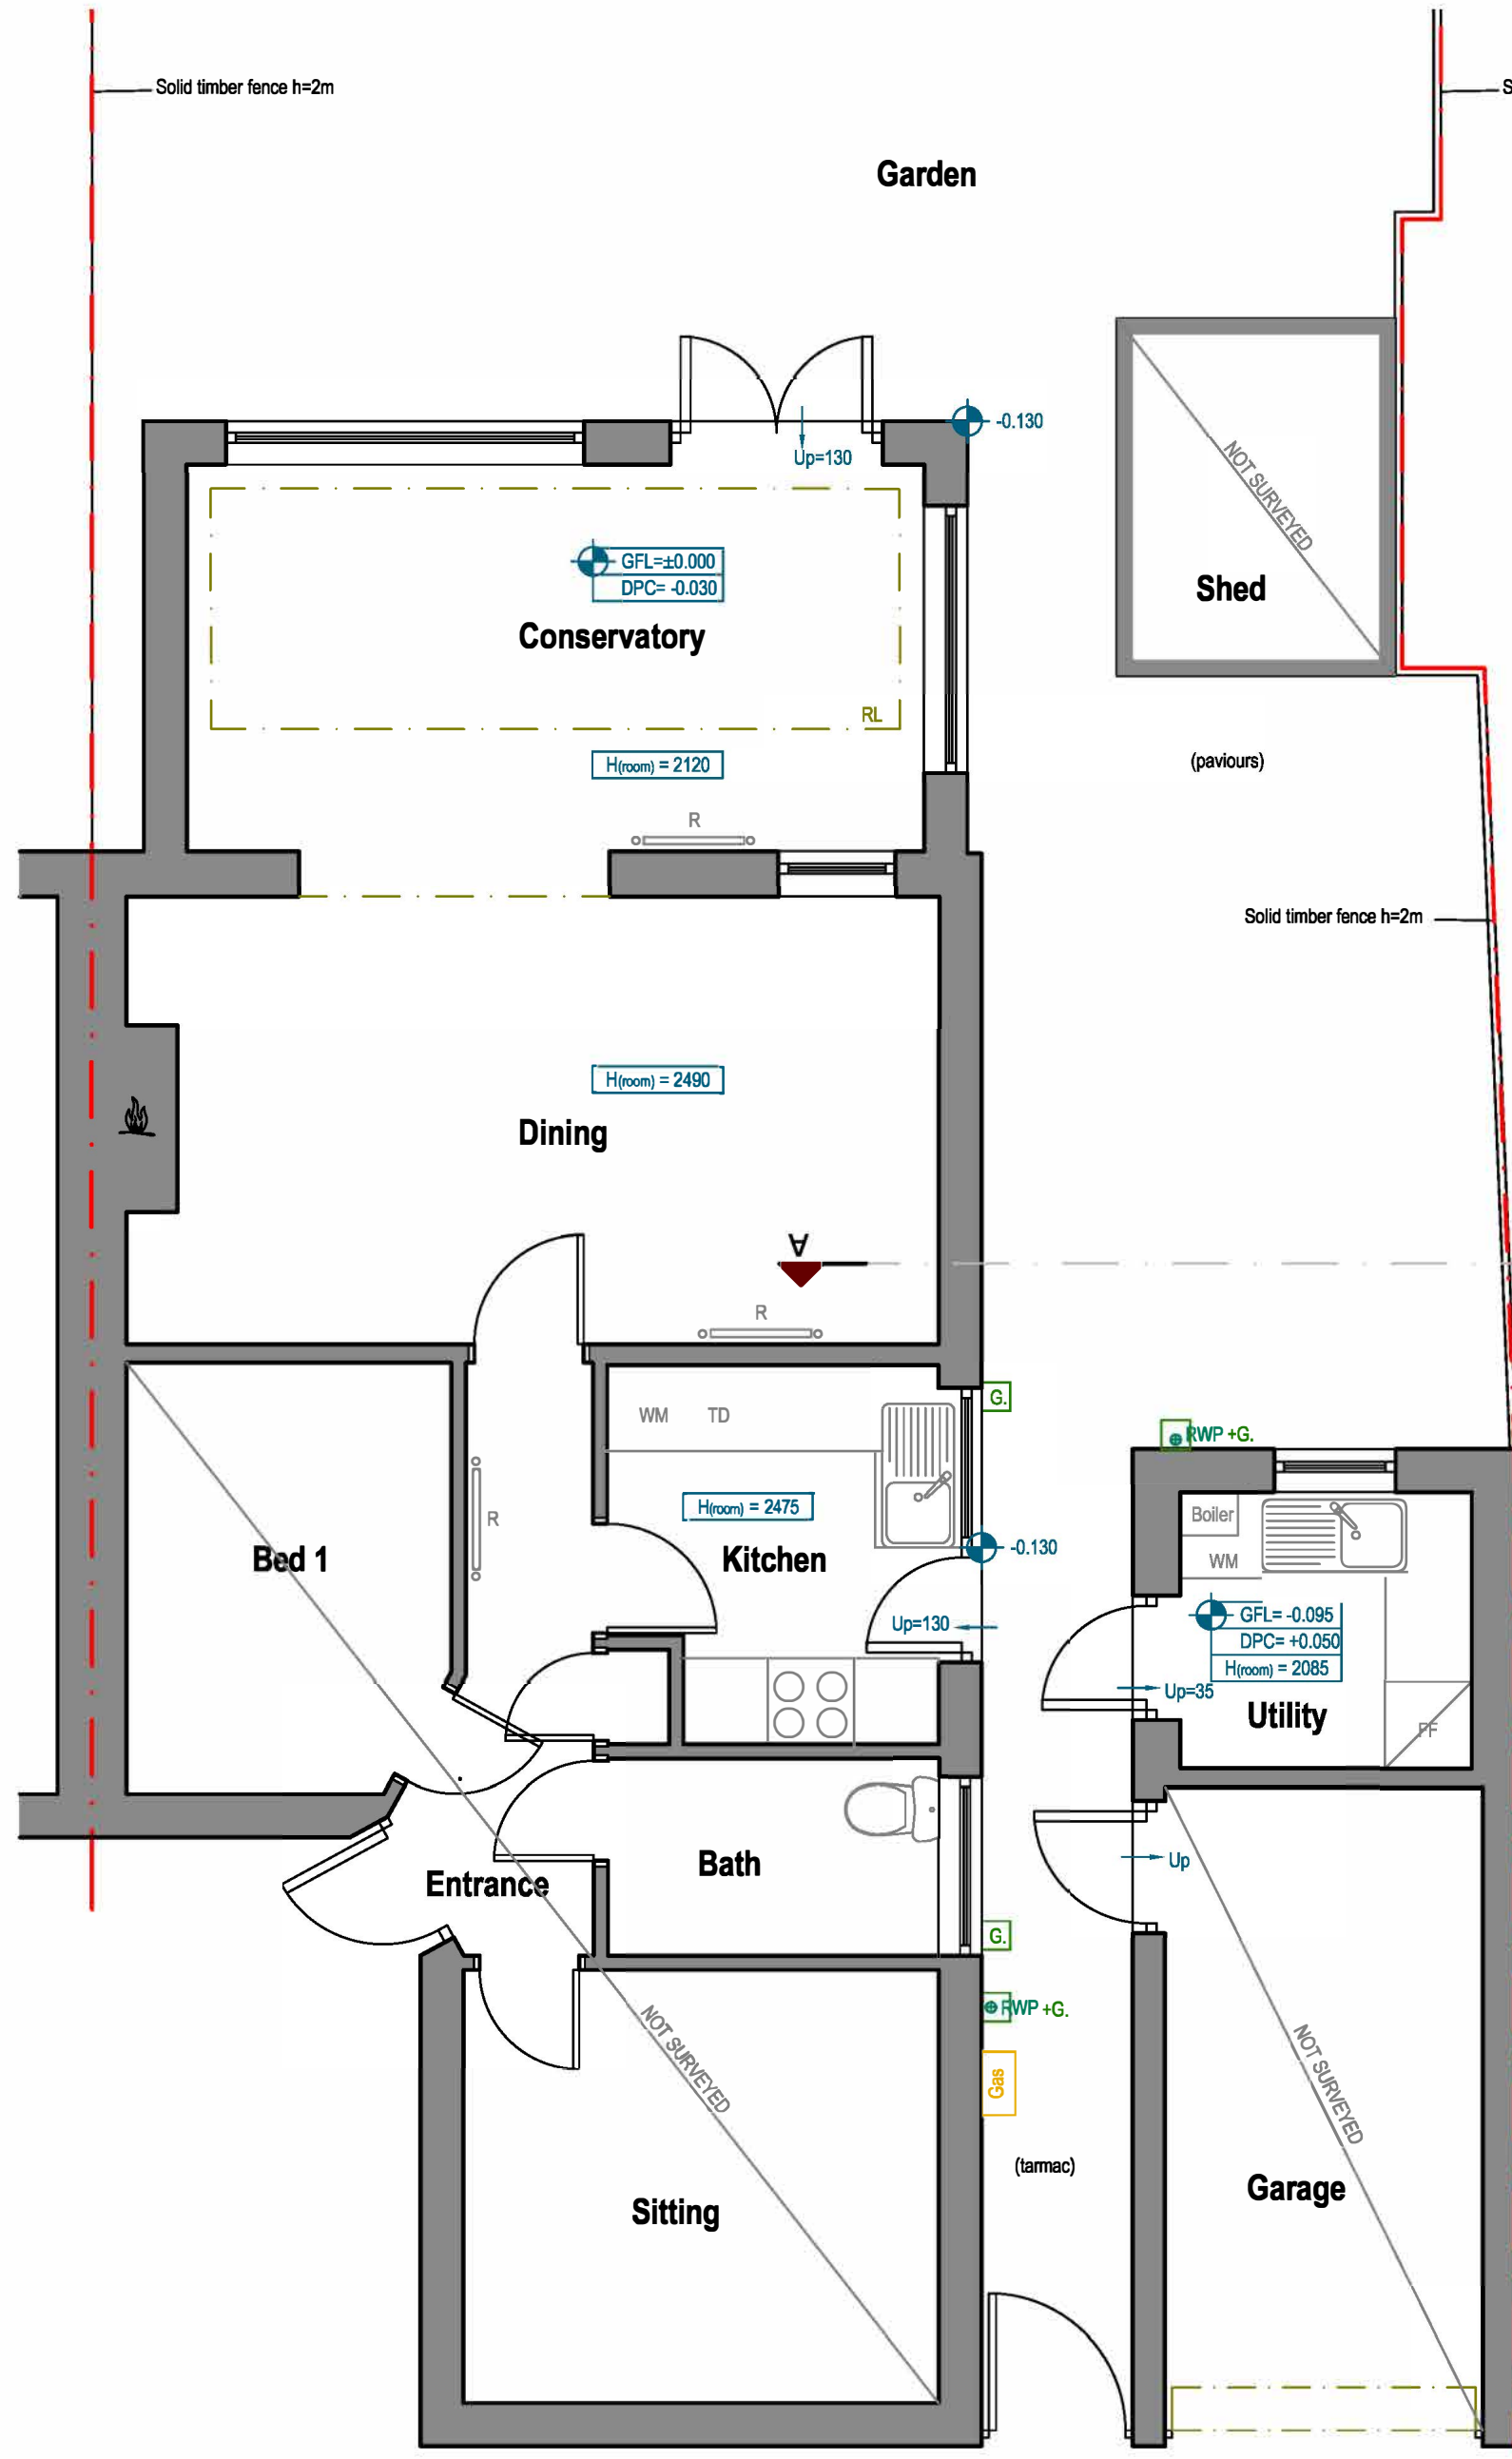

Existing - SECTION A-A 1:100

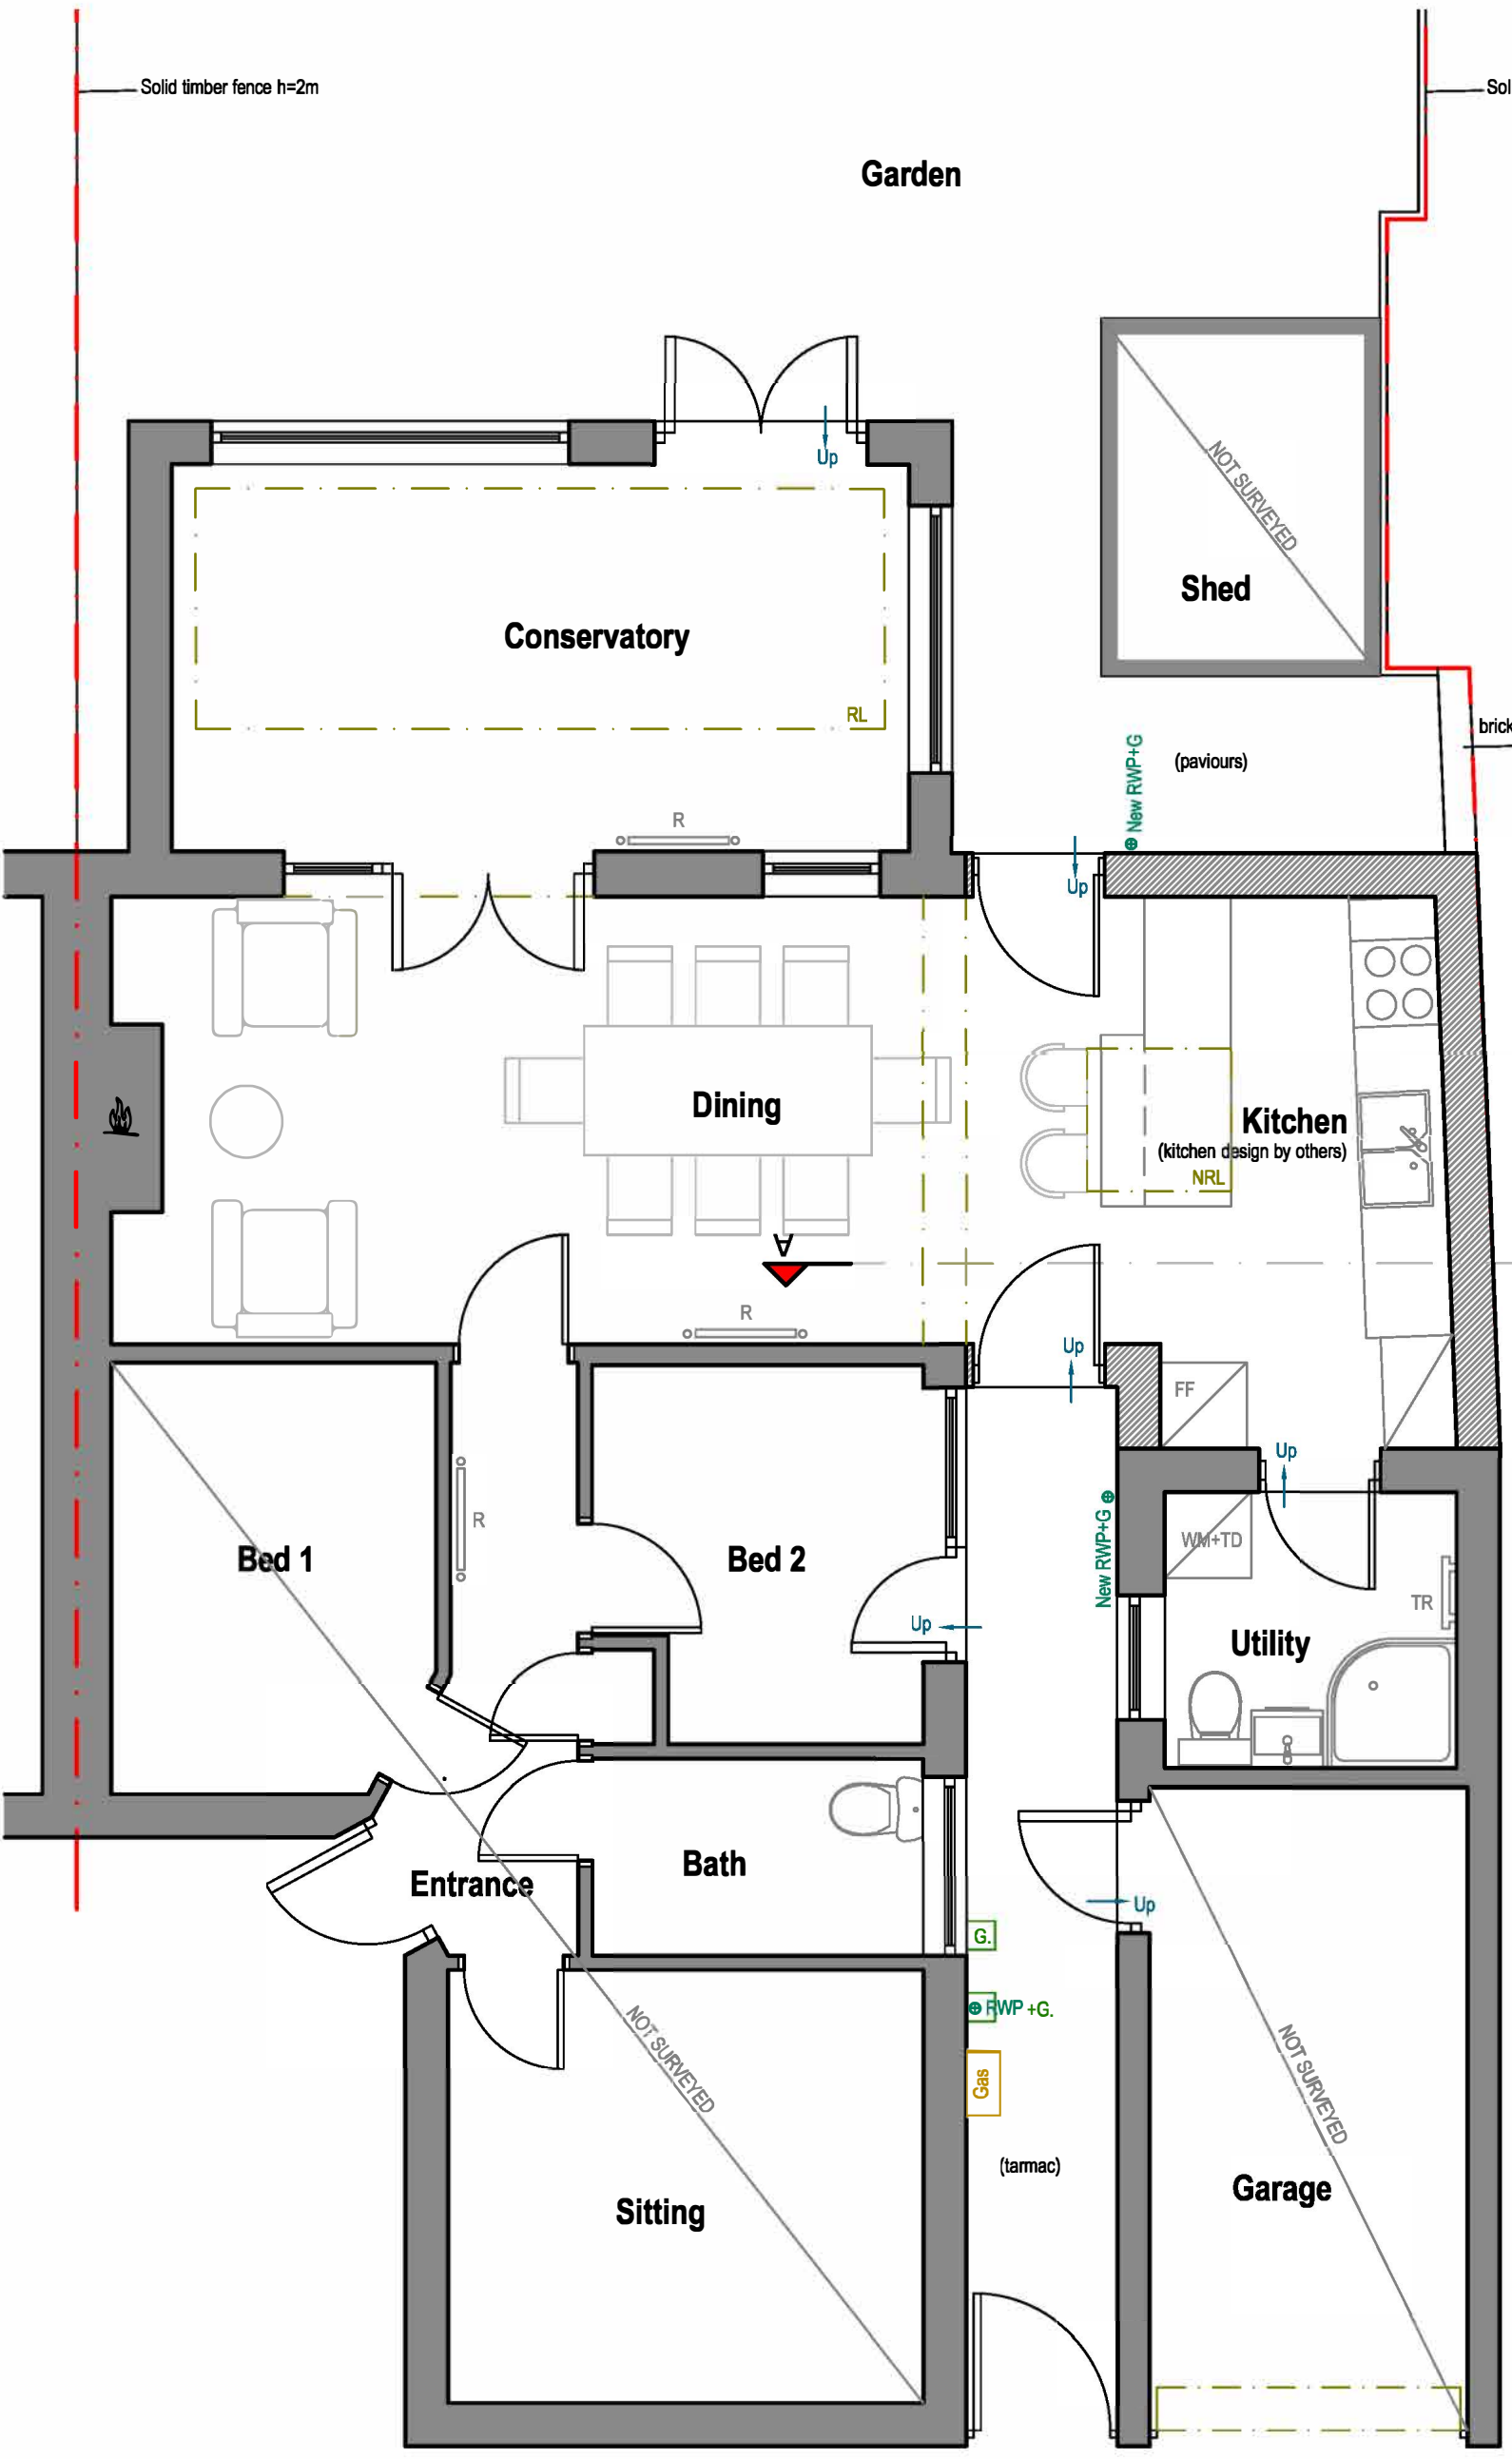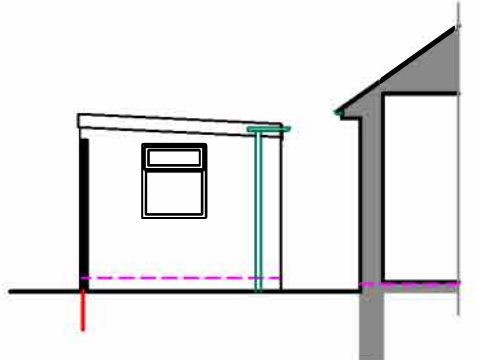

Proposed - SECTION A-A 1:100

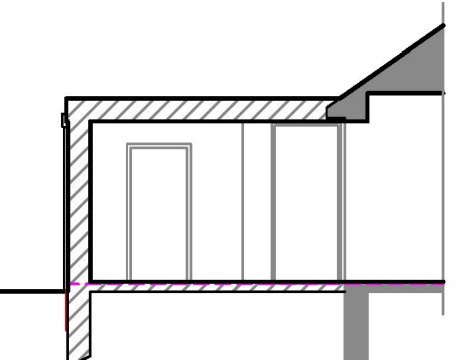

Existing - GROUND FLOOR PLAN 1:50

Proposed - GROUND FLOOR PLAN 1:50