





This drawing is copyright and should not be reproduced without permission. Do not scale from drawing for construction. If in doubt contact main contractor before proceeding. The contractor is responsible for checking all information before any orders are placed or construction commences. All drawings to be read in conjunction with Structural Engineers' report, which takes precedence over all other specifications. Main contractor responsible for site safety.

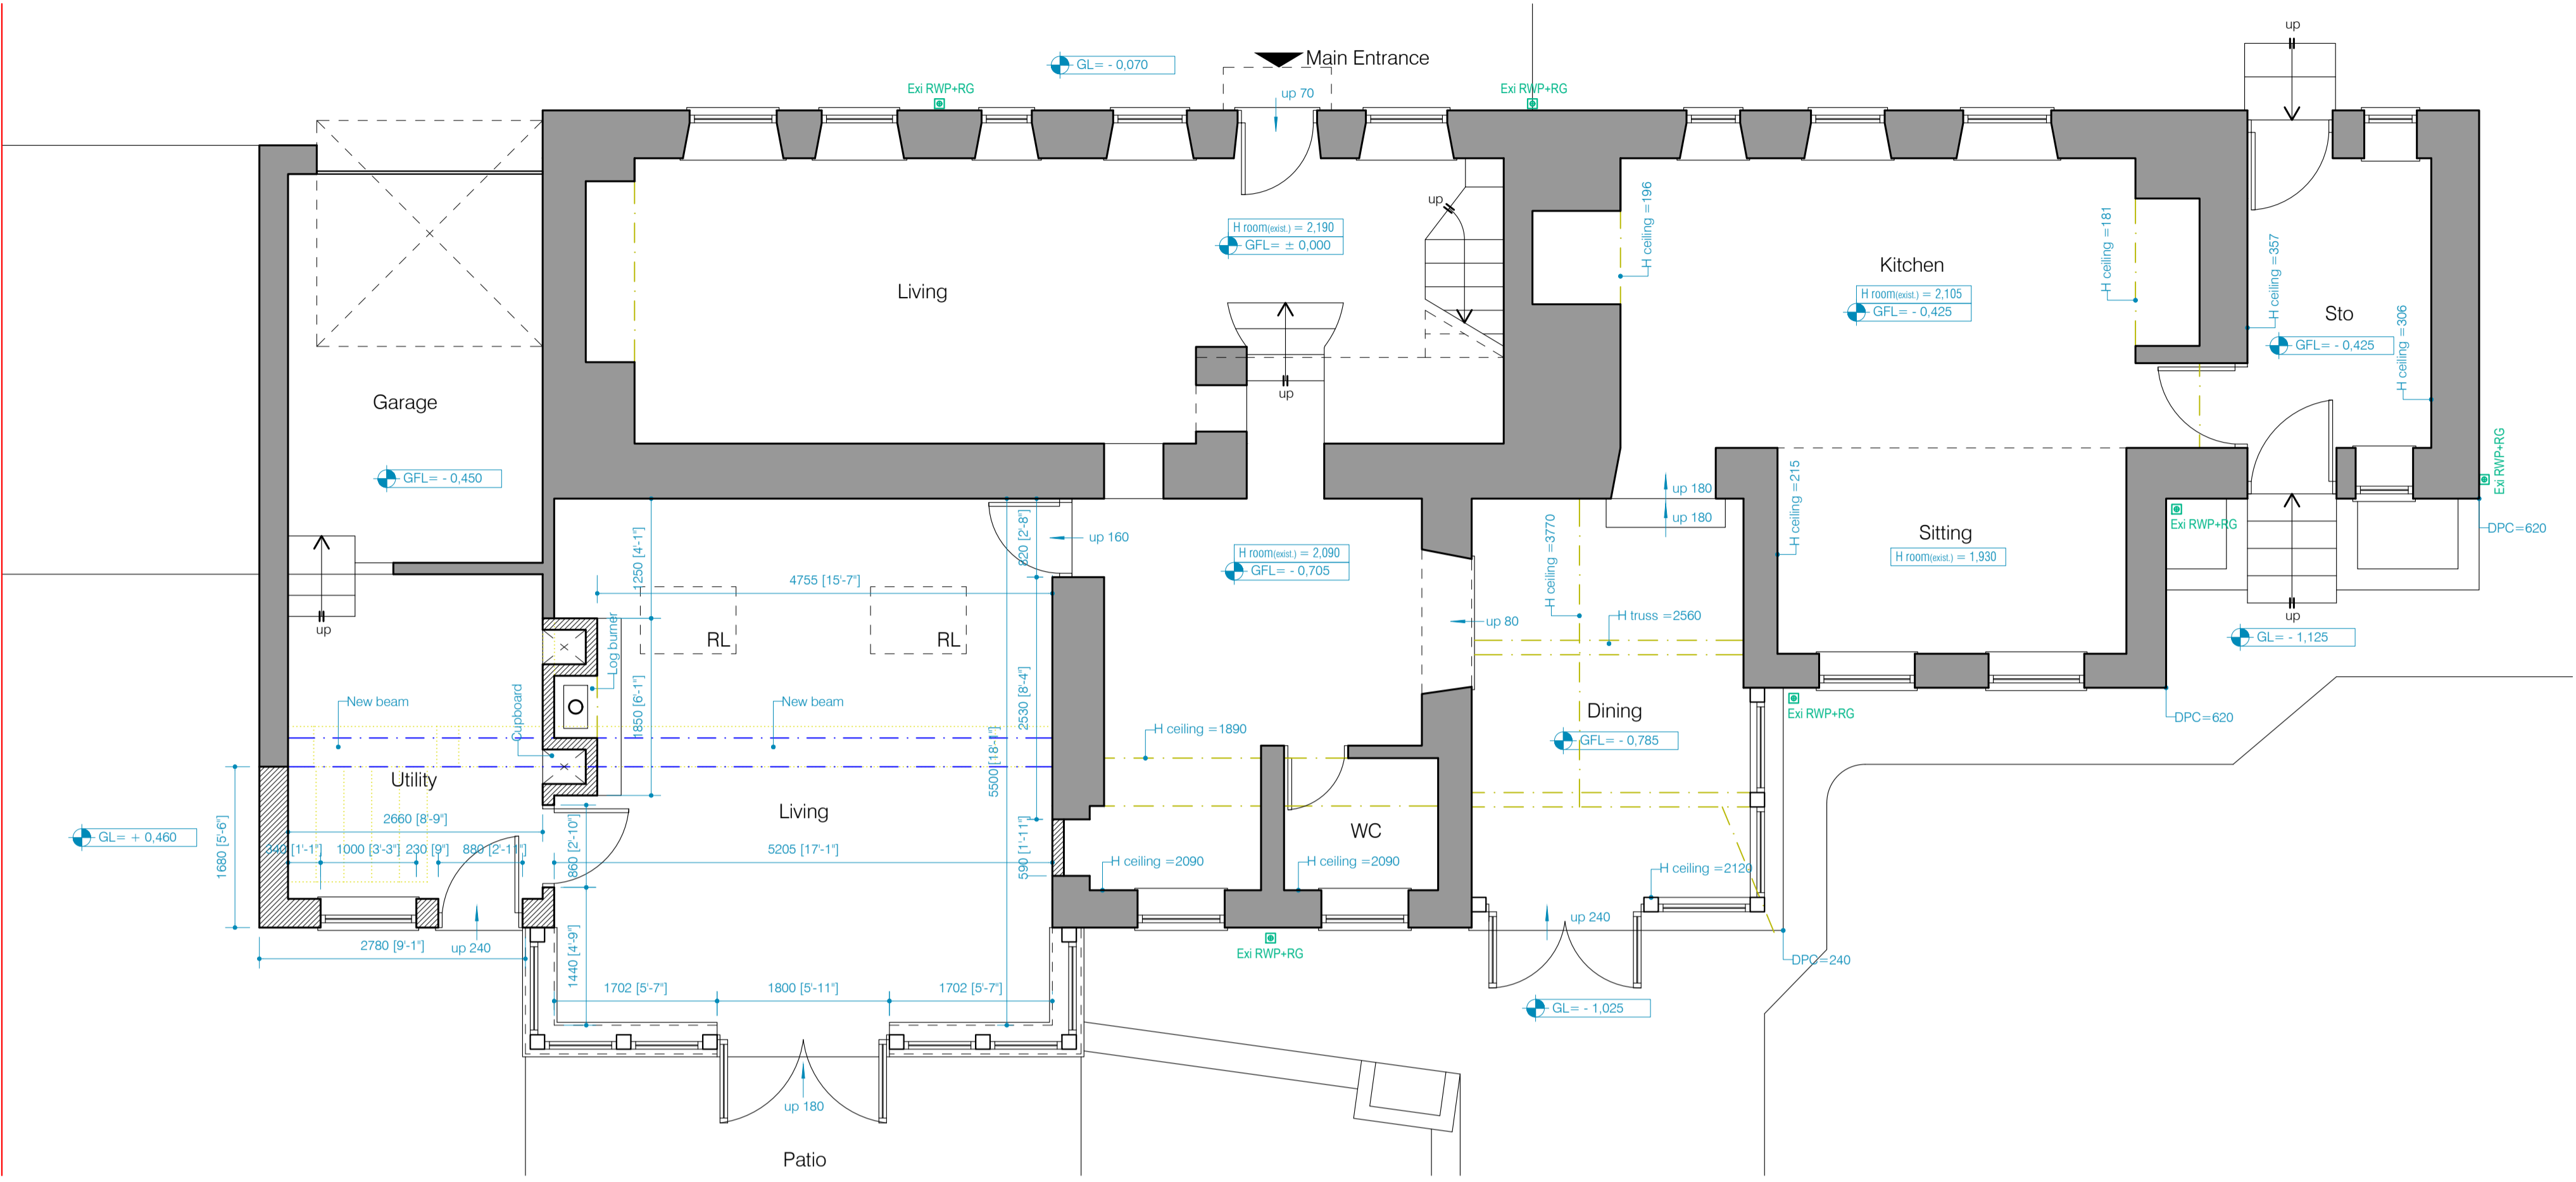

GROUND FLOOR PLAN AS PROPOSED
SCALE - 1:50@A1

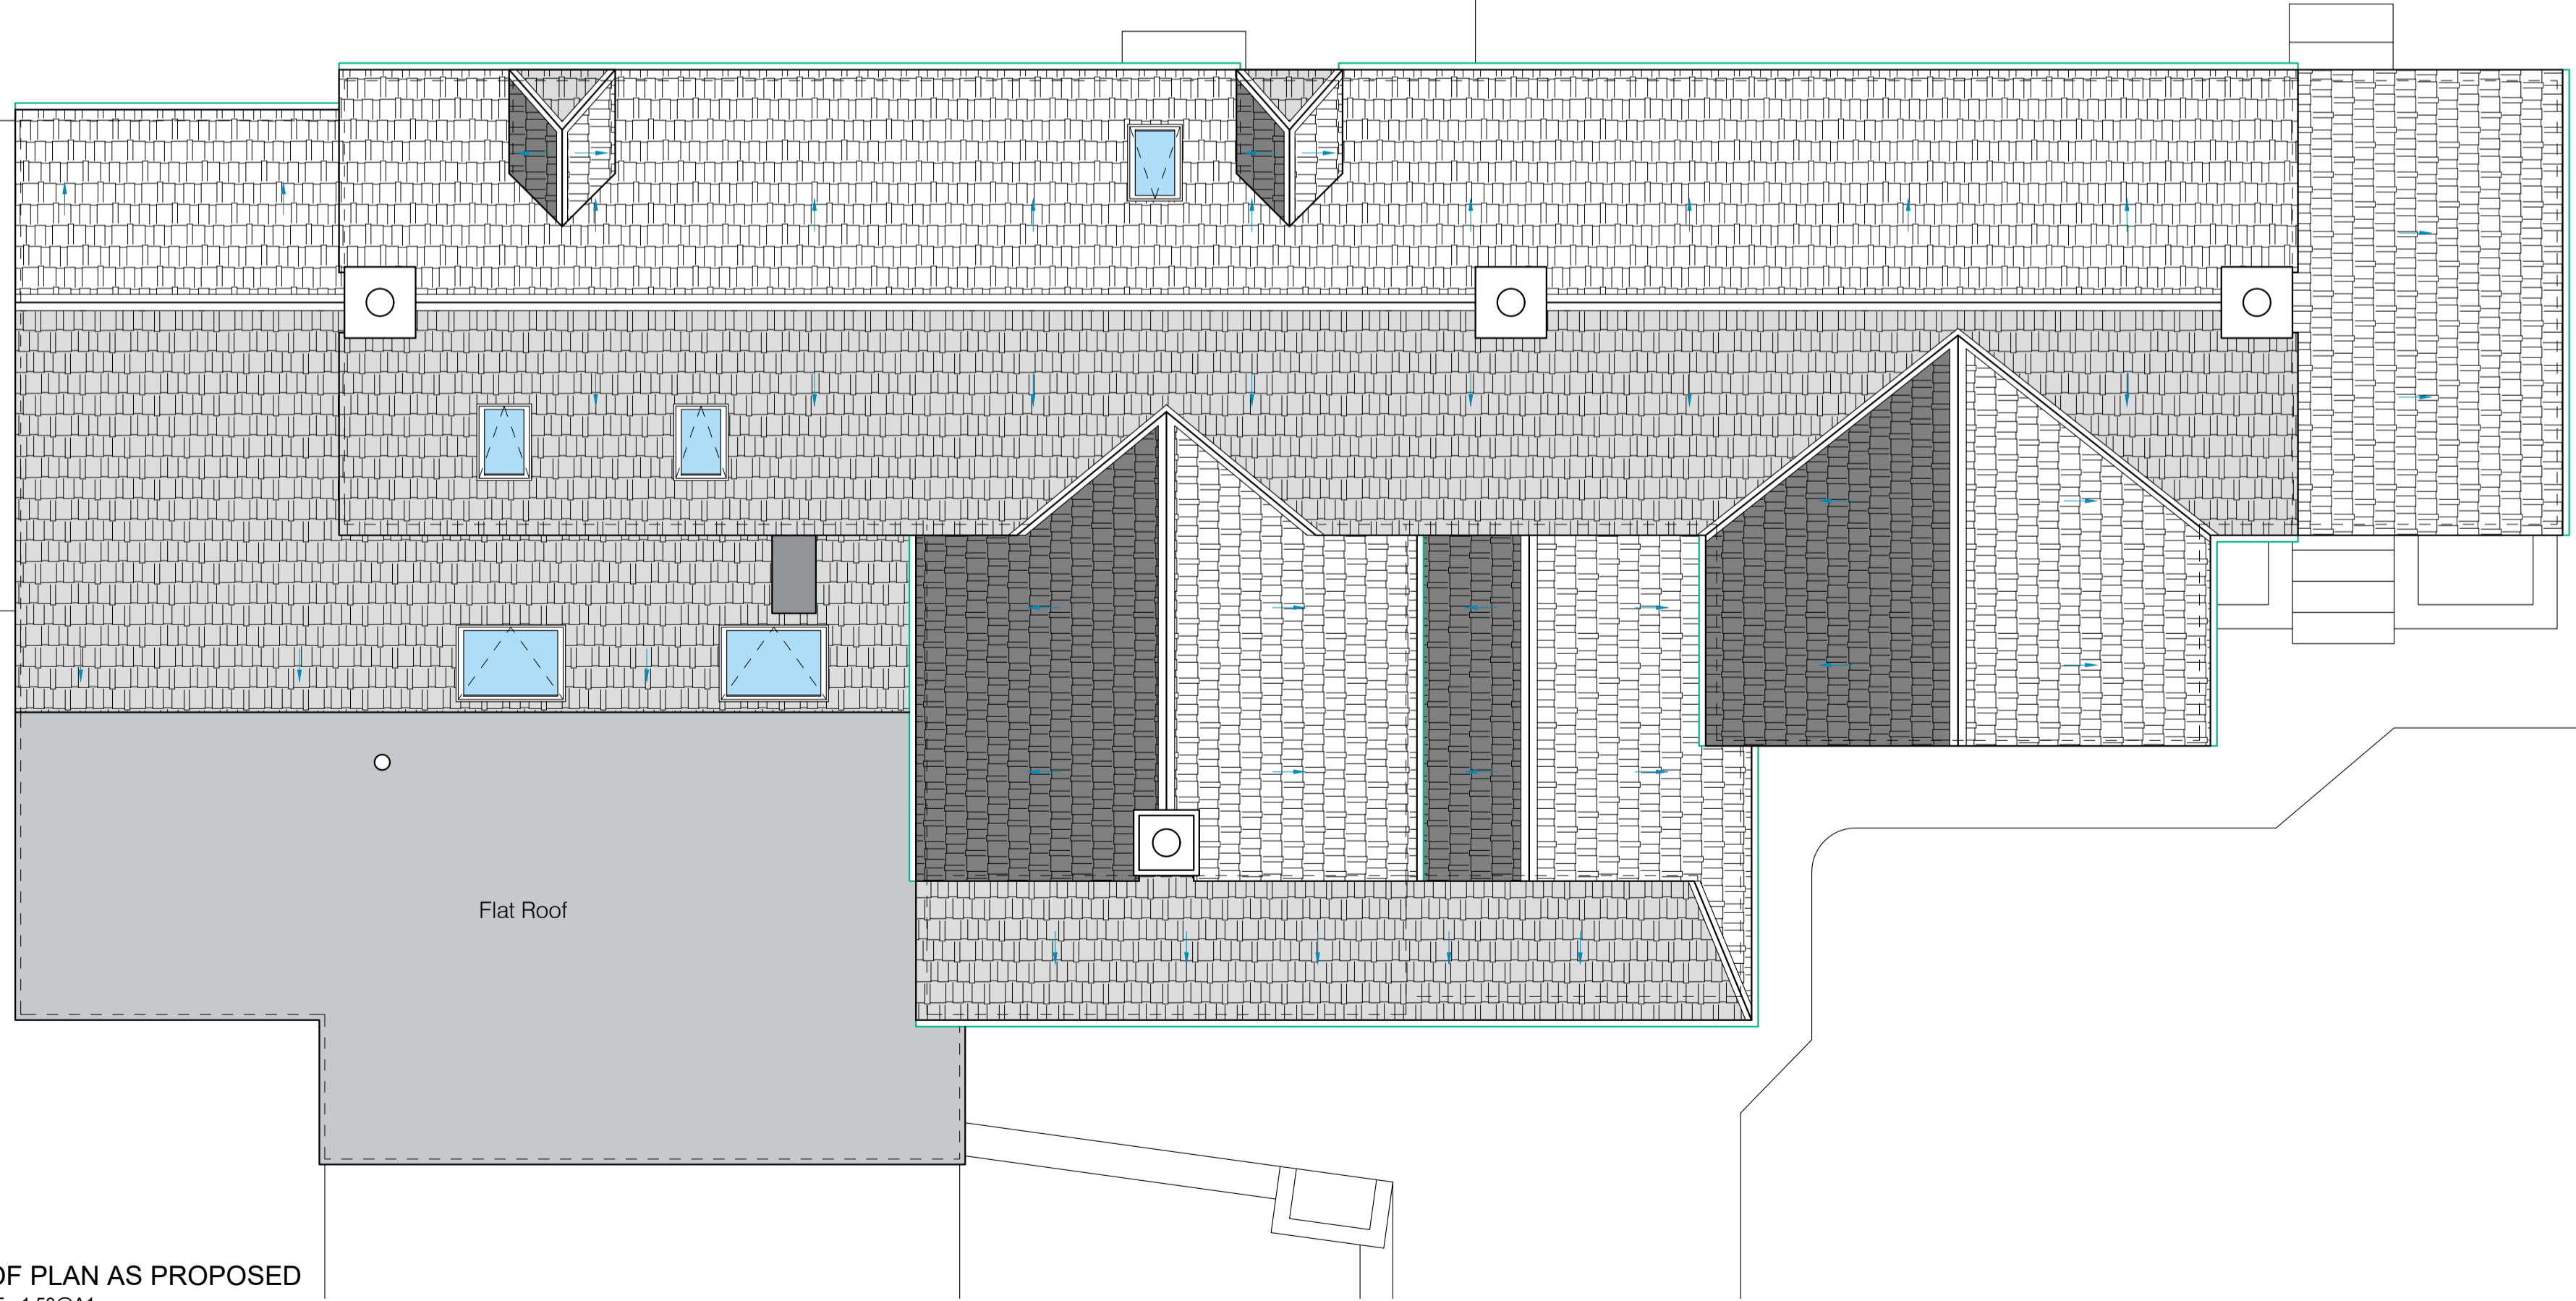

ROOF PLAN AS PROPOSED
SCALE - 1:50@A1

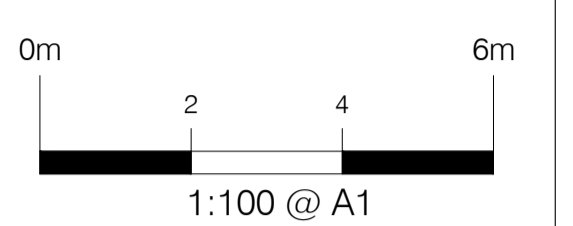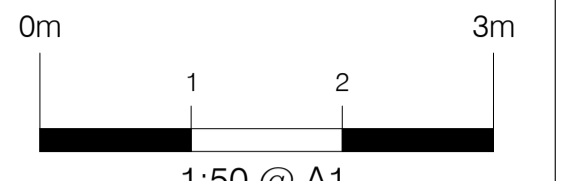

- Key:
- Existing structures
 - Demolished
 - New structures
 - Approx. Boundary line
 - G / RG - Gully / Roddable gully
 - SP / SVP - Soil pipe / Soil vent pipe
 - IC - Inspection chamber
 - RWP - Rain water pipe
 - R / TR - Radiator / Towel rail
 - GL = -1.025 - Approx. levels

Rev.	Date	Revisions
C	14/04/23	Third Revision
B	27/02/23	Change access to utility, Change facade materials
A	21/02/23	Change the windows, change chimney
	14/12/22	First issue

PSK architect
Your Home Extension Specialists
PSK Cheltenham Ltd
41 Bath Road
Cheltenham
GL53 7HQ
Tel. 01242 304477

TITLE
Mr. & Mrs. -----
----- Road
Withington

DESCRIPTION
Single Storey Extension
Plans as Proposed

DATE 14. 04. 23	SCALE As noted @ A1
DRAWN EM	CHECKED PSK

-----03C



PSK Cheltenham Ltd is a chartered practice registered with RIBA.