

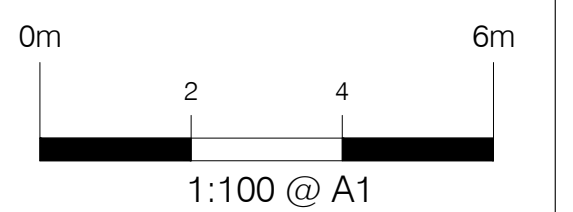



This drawing is copyright and should not be reproduced without permission. Do not scale from drawing for construction. If in doubt contact main contractor before proceeding. The contractor is responsible for checking all information before any orders are placed or construction commences. All drawings to be read in conjunction with Structural Engineers' report, which takes precedence over all other specifications. Main contractor responsible for site safety.

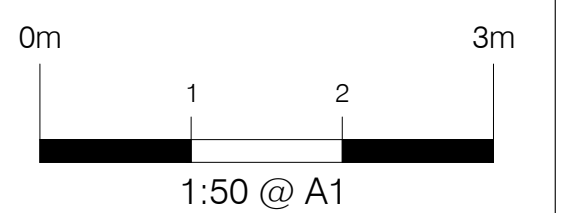


- Key:
- Existing structures
 - Demolished
 - New structures
 - Approx. Boundary line
 - G / RG - Gully / Roddable gully
 - SP / SVP - Soil pipe / Soil vent pipe
 - IC - Inspection chamber
 - RWP - Rain water pipe
 - R / TR - Radiator / Towel rail
 - Approx. levels

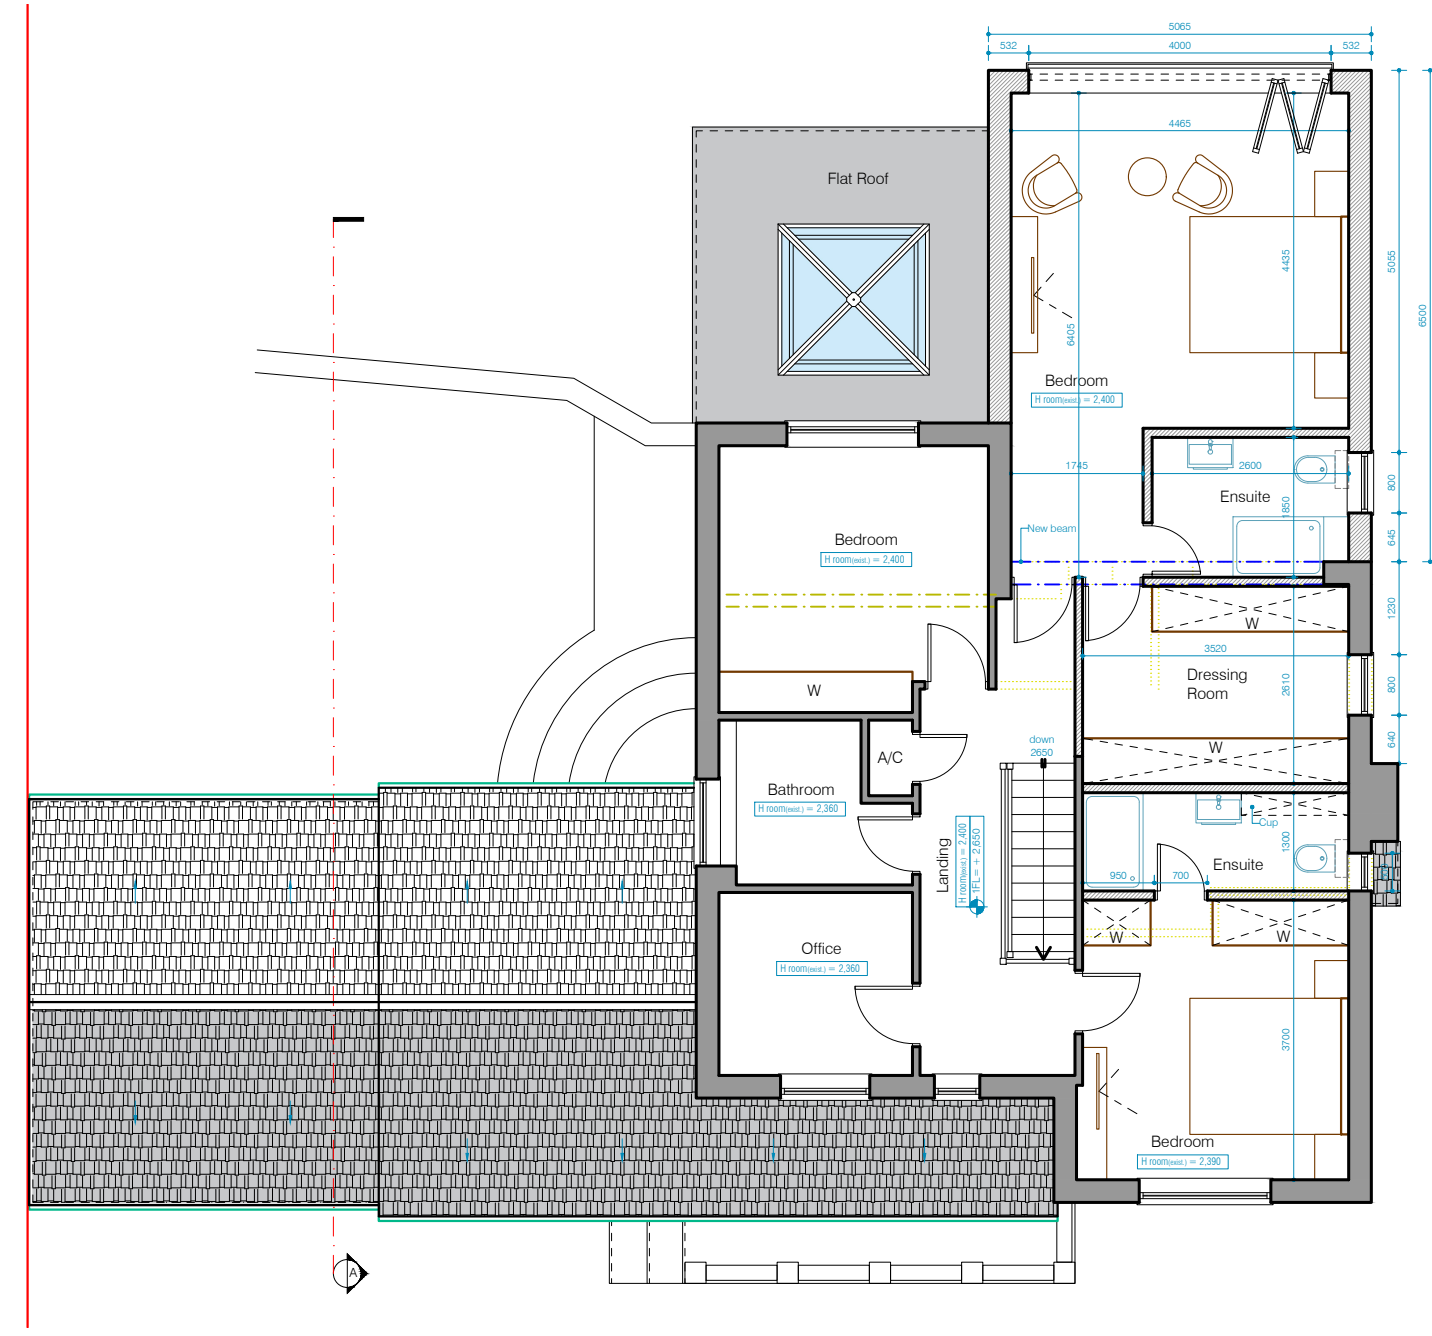


FIRST FLOOR PLAN AS PROPOSED
SCALE - 1:100@A1

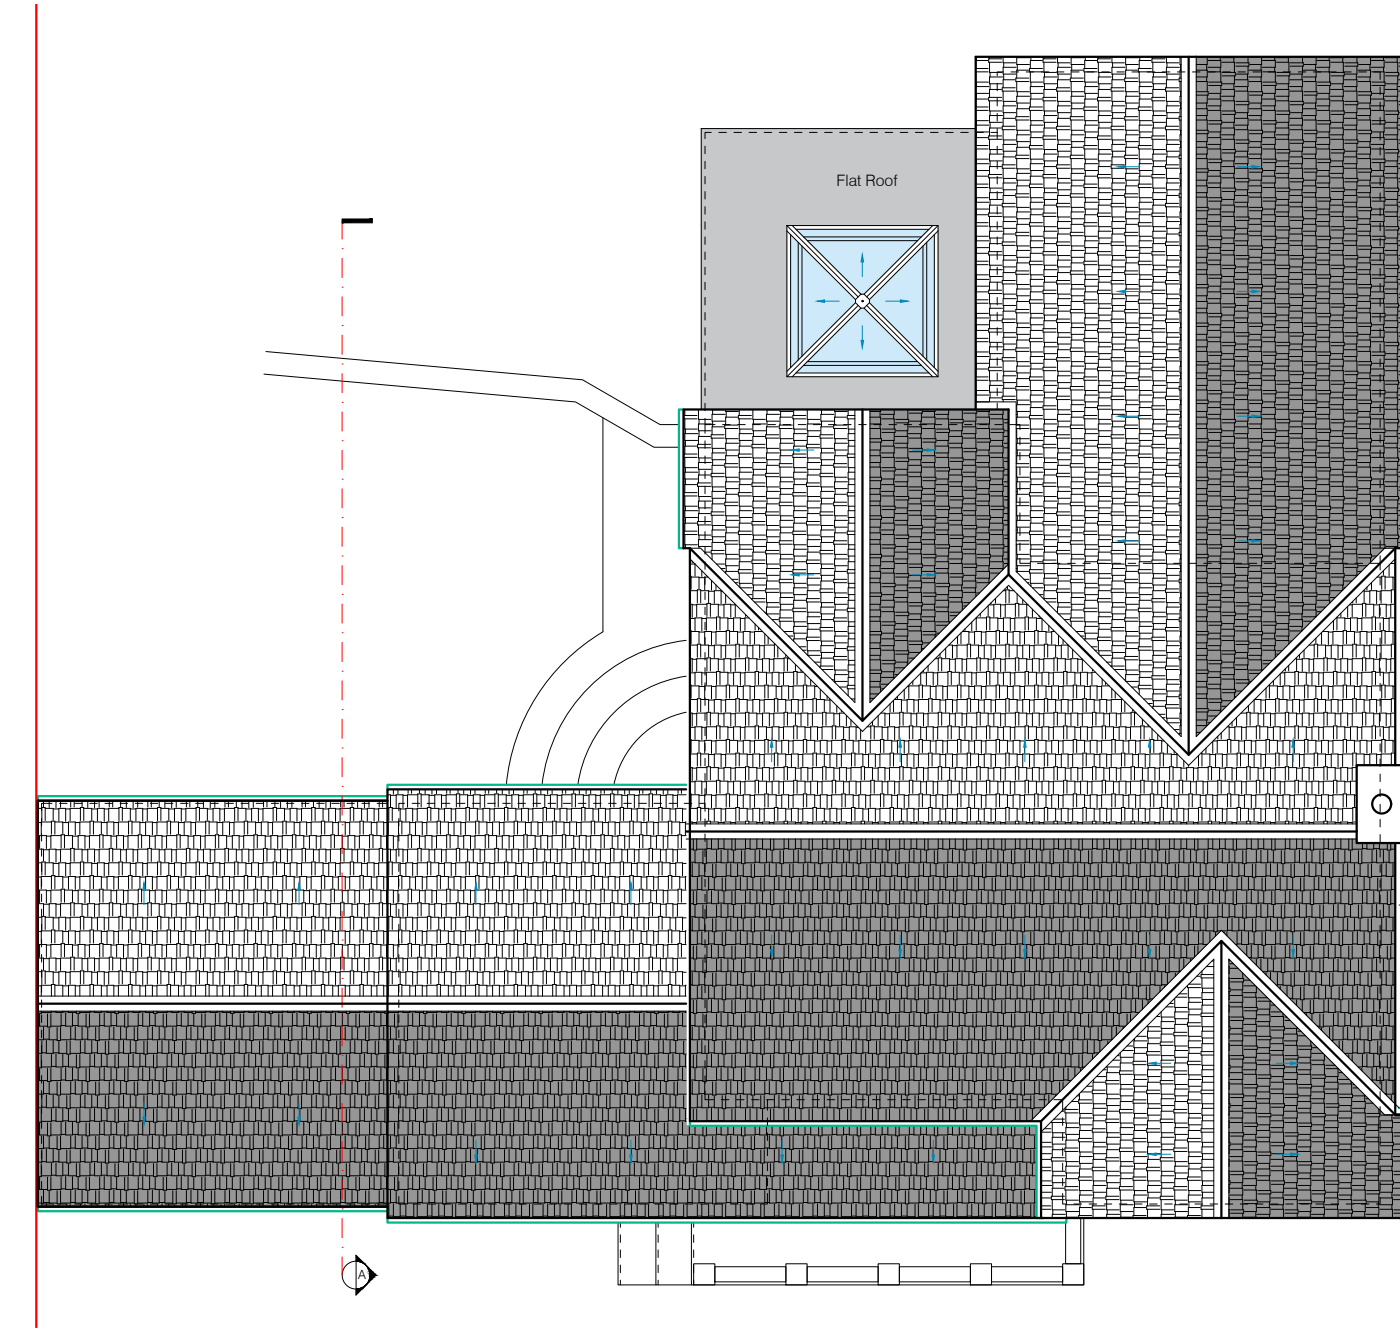


ROOF PLAN AS PROPOSED
SCALE - 1:100@A1

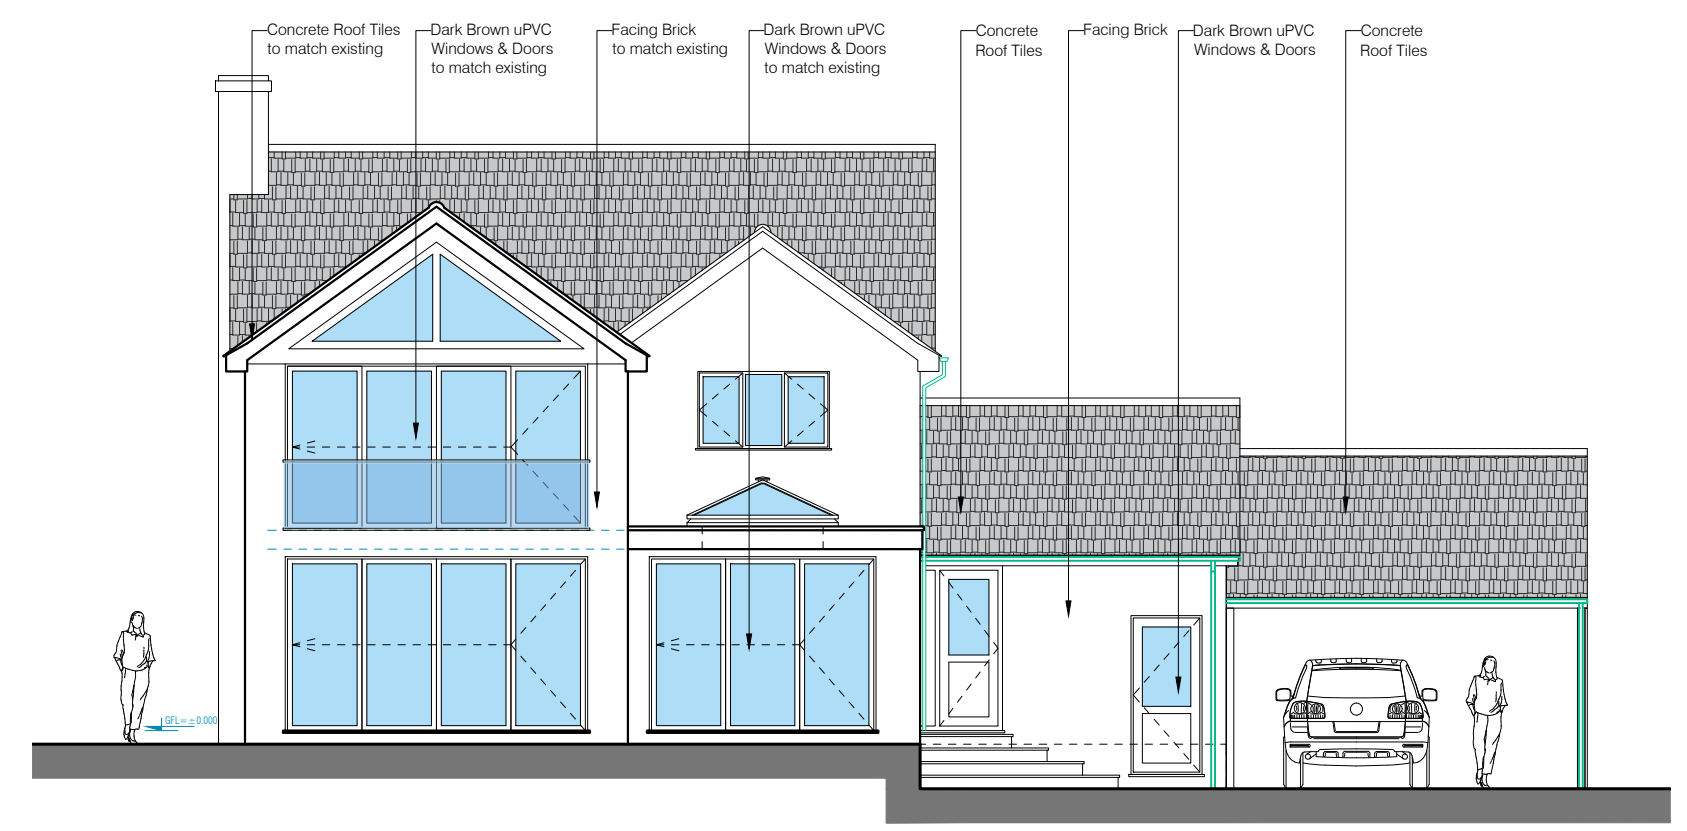

REAR ELEVATION AS PROPOSED
SCALE - 1:100@A1

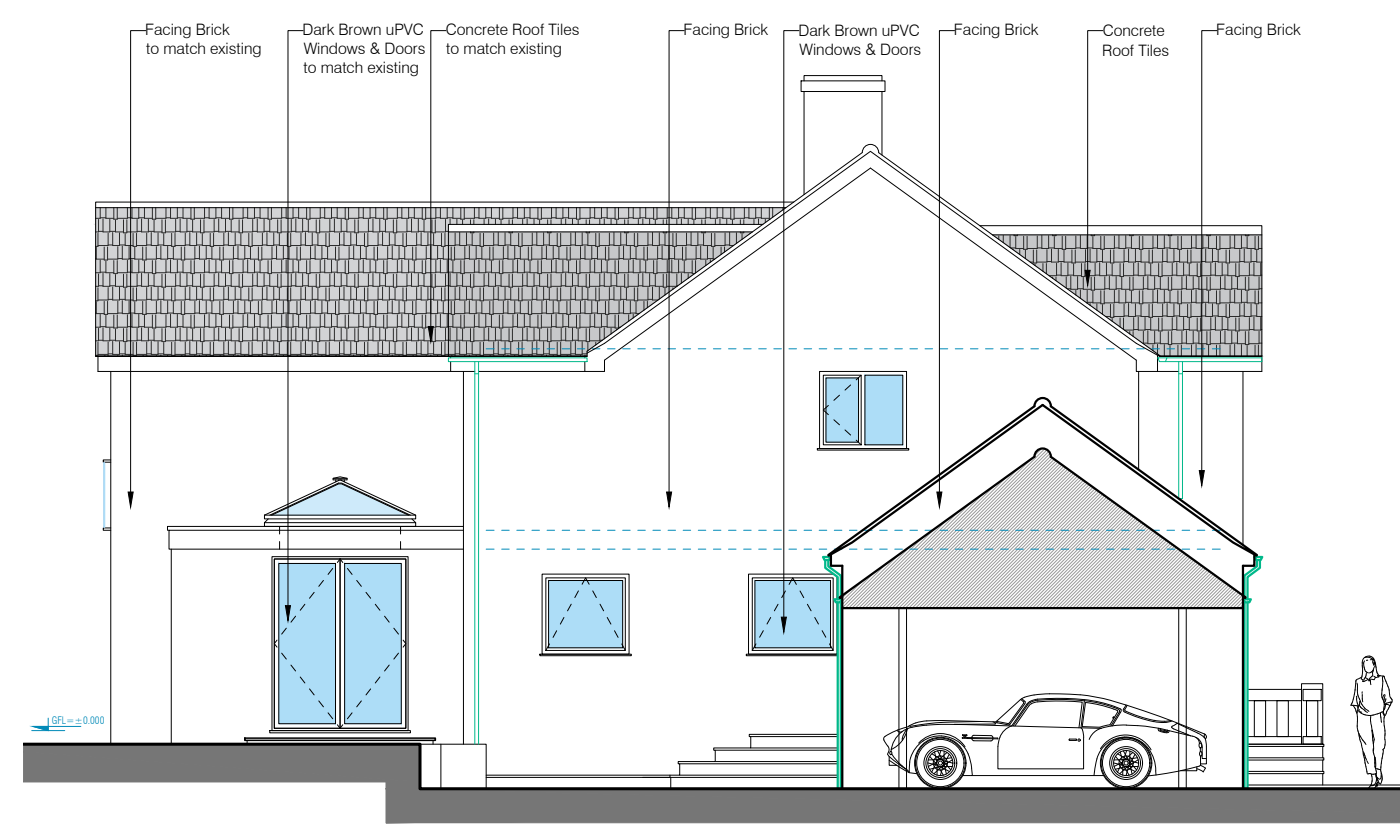

SIDE ELEVATION AS PROPOSED
SCALE - 1:100@A1

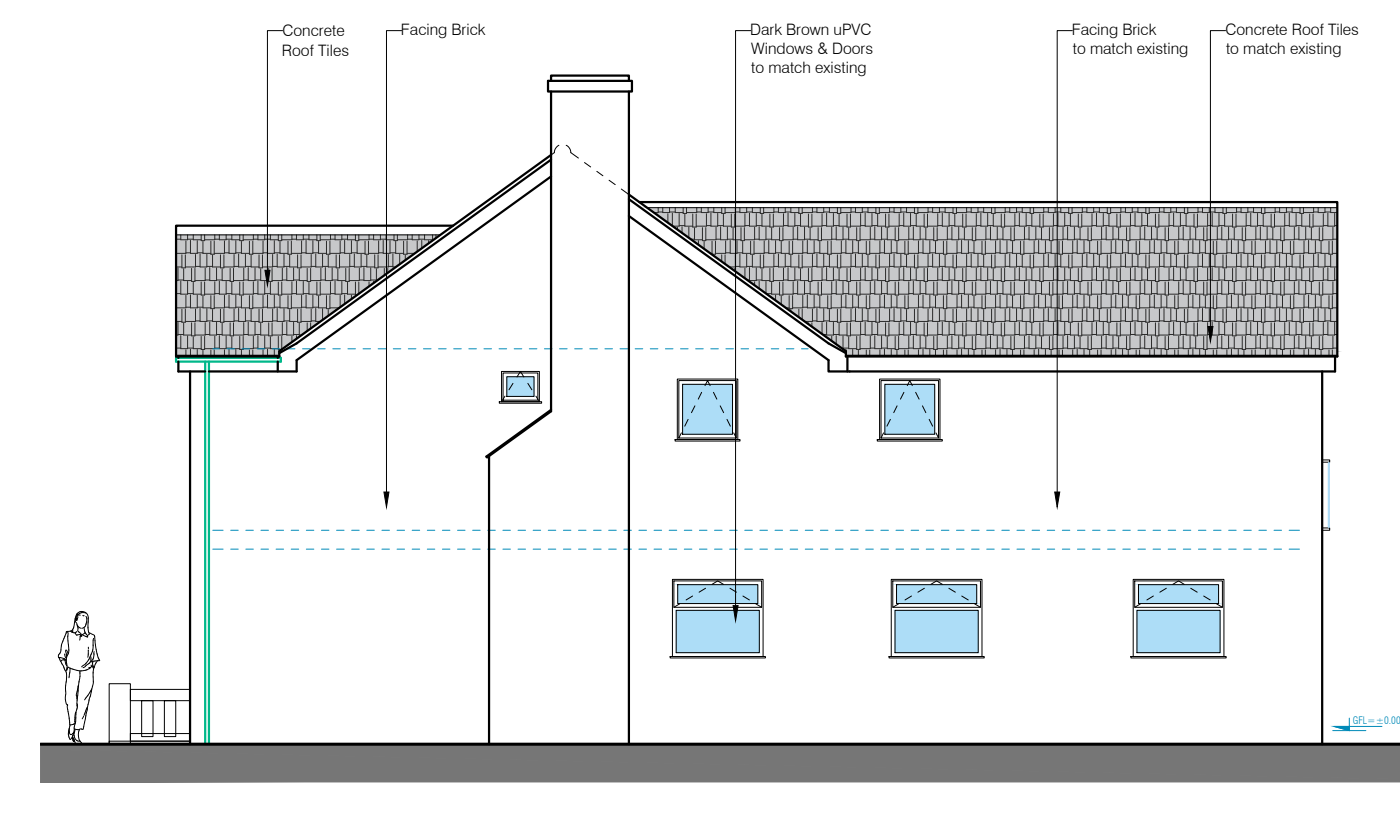

SIDE ELEVATION AS PROPOSED
SCALE - 1:100@A1

Rev.	Date	Revisions
C	25/04/23	Third Revision
B	14/04/23	Second Revision
A	11/04/23	First Revision
	13/03/23	First issue

PSK
architect
Your Home Extension Specialists
PSK Cheltenham Ltd
41 Bath Road
Cheltenham
GL53 7HQ
Tel. 01242 304477

TITLE
Mr. & Mrs. -----
----- Road
Cheltenham

DESCRIPTION
**Two Storey Extension
and Internal Alterations**
**Plans and Elevations
as Proposed**

DATE 25. 04. 23	SCALE As noted @ A1
DRAWN EM	CHECKED PSK

-----05C



PSK Cheltenham Ltd is a chartered practice registered with RIBA.