


This drawing is copyright and should not be reproduced without permission. Do not scale from drawing for construction. If in doubt contact main contractor before proceeding. The contractor is responsible for checking all information before any orders are placed or construction commences. All drawings to be read in conjunction with Structural Engineers' report, which takes precedence over all other specifications. Main contractor responsible for site safety.

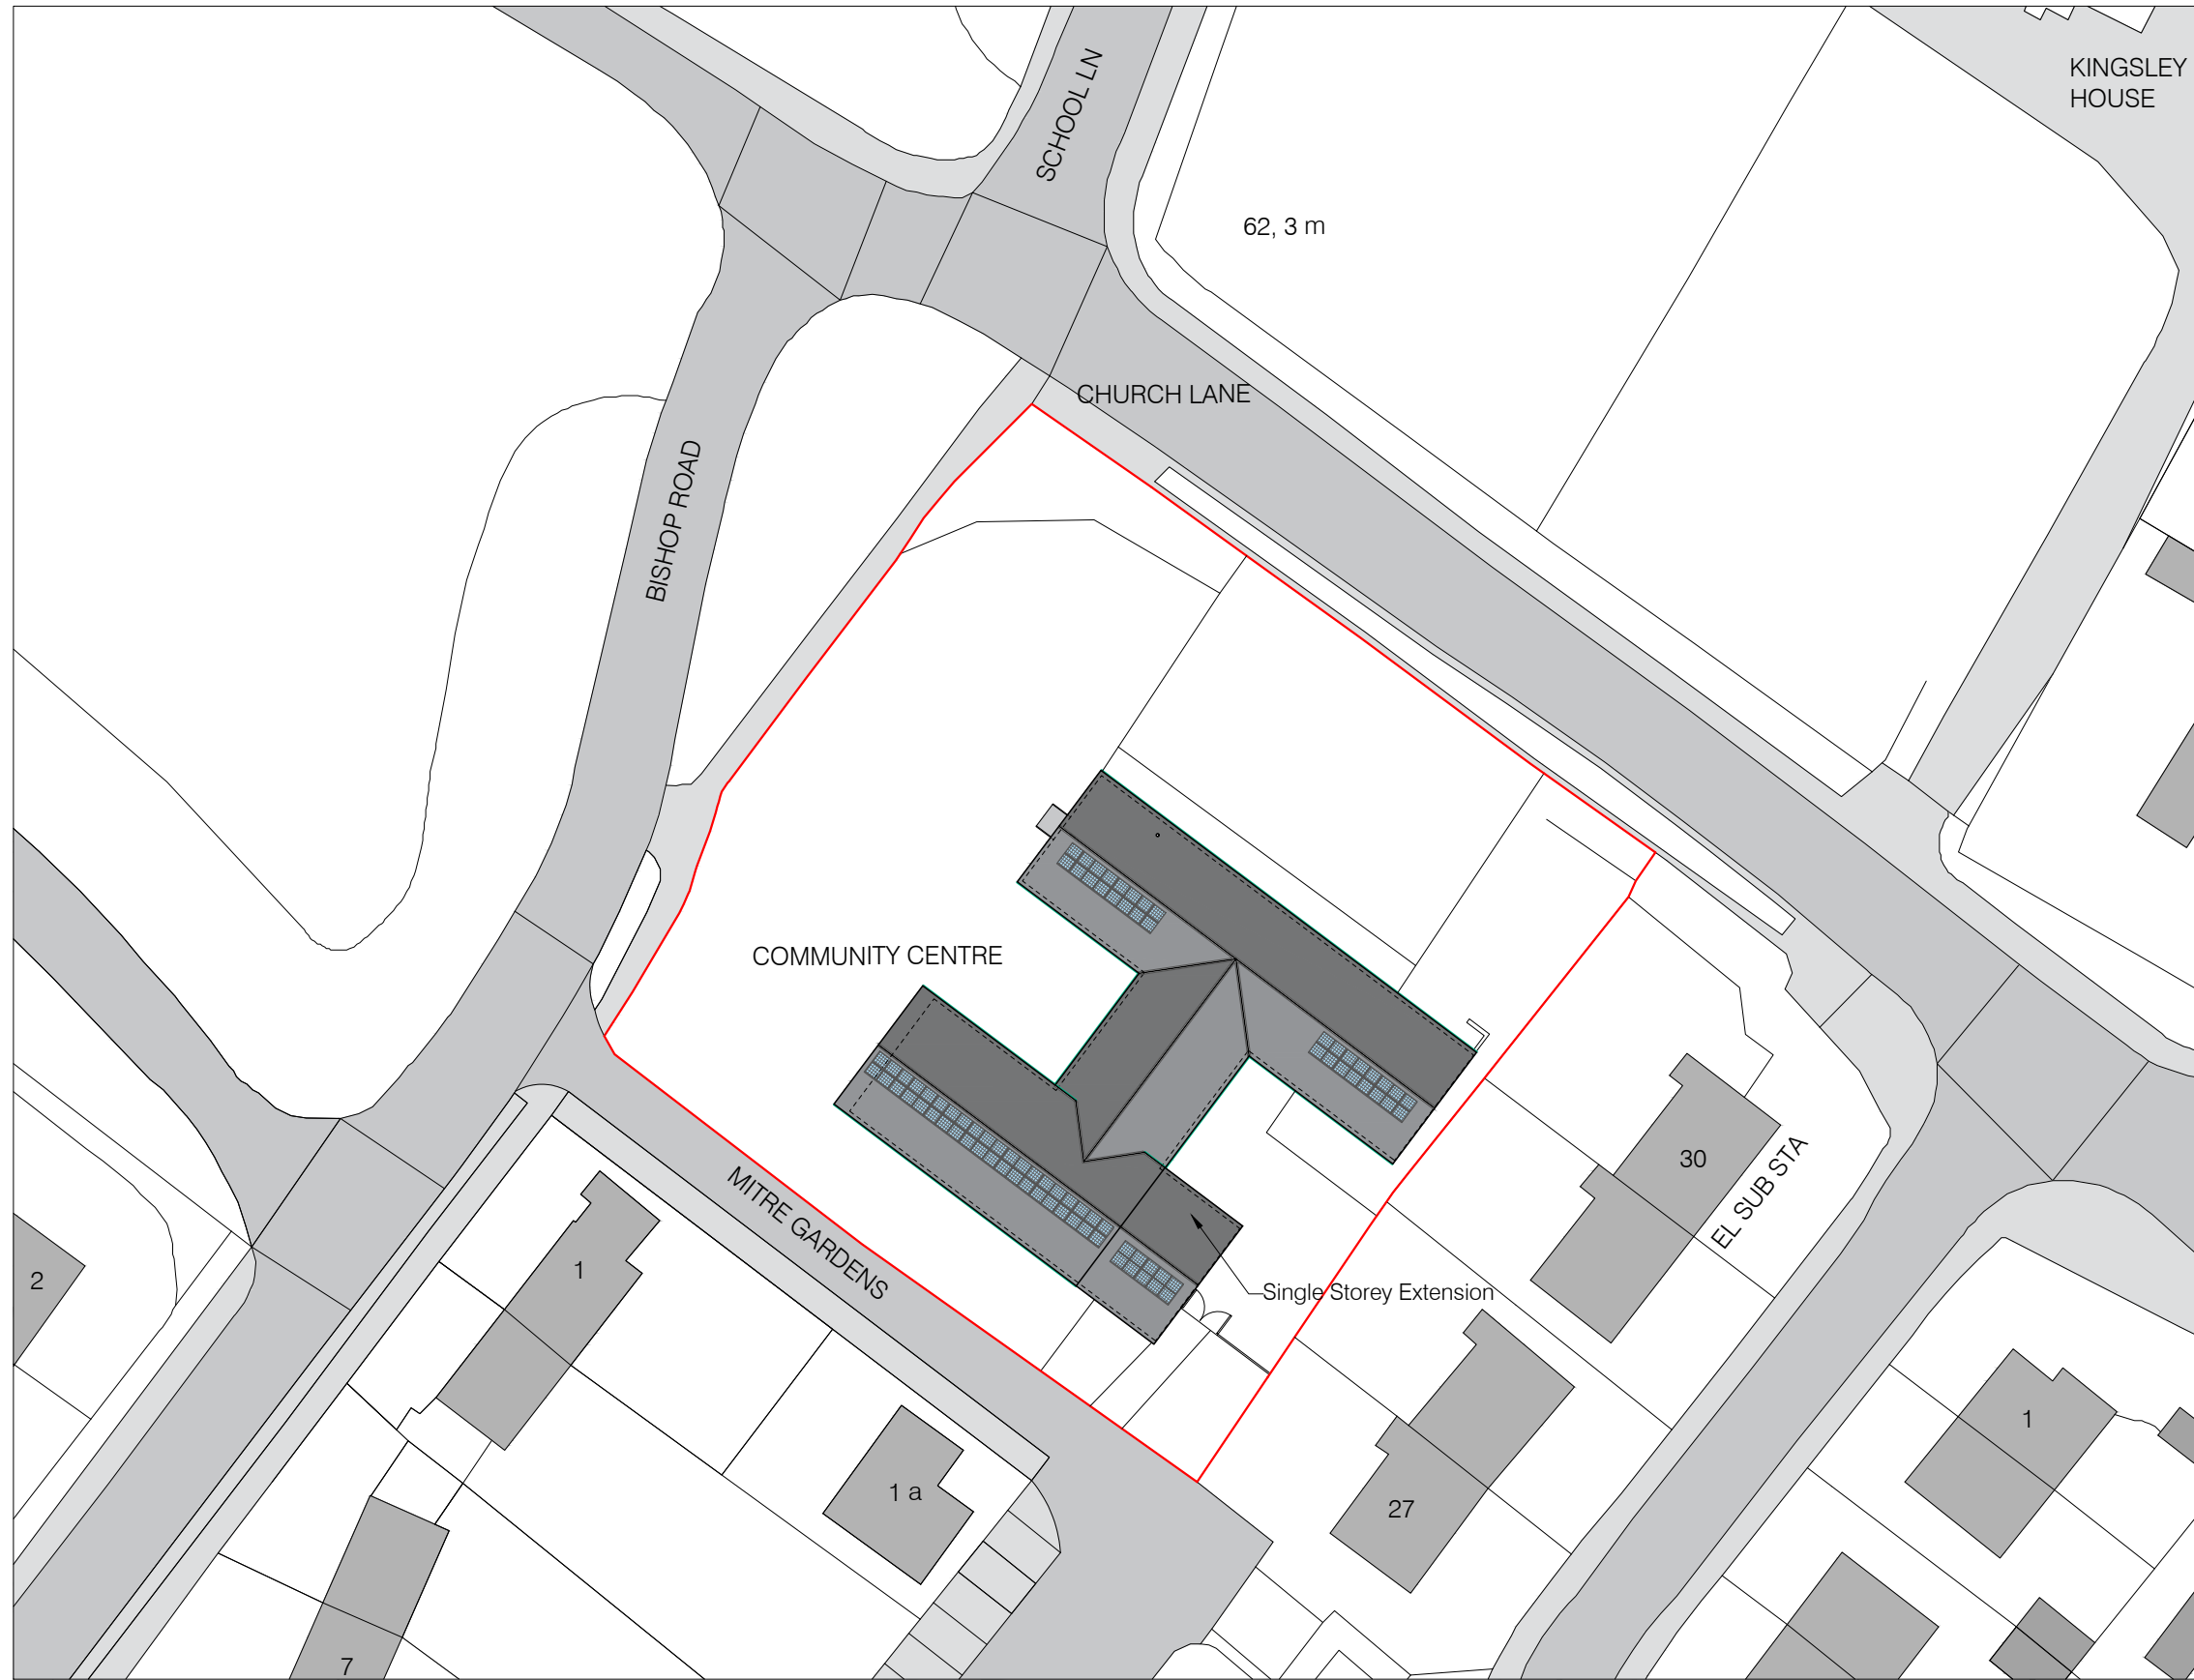

Proposed - SITE PLAN (BLOCK PLAN) 1:500



PSK Cheltenham Ltd is a chartered practice registered with RIBA.

Rev.	Date	Revisions
	23.02.23	First issue

PSK
architect
Your Home Extension Specialists
PSK Cheltenham Ltd
41 Bath Road
Cheltenham
GL53 7HQ
Tel. 01242 304477

TITLE
Mr. & Mrs. -----
----- Road
Cheltenham

DESCRIPTION
Single Storey Extension
Site & Block Plan
As Proposed

DATE 23.02. 23	SCALE 1:500 @ A3
-------------------	---------------------

DRAWN EM	CHECKED PSK
-------------	----------------

-----07