




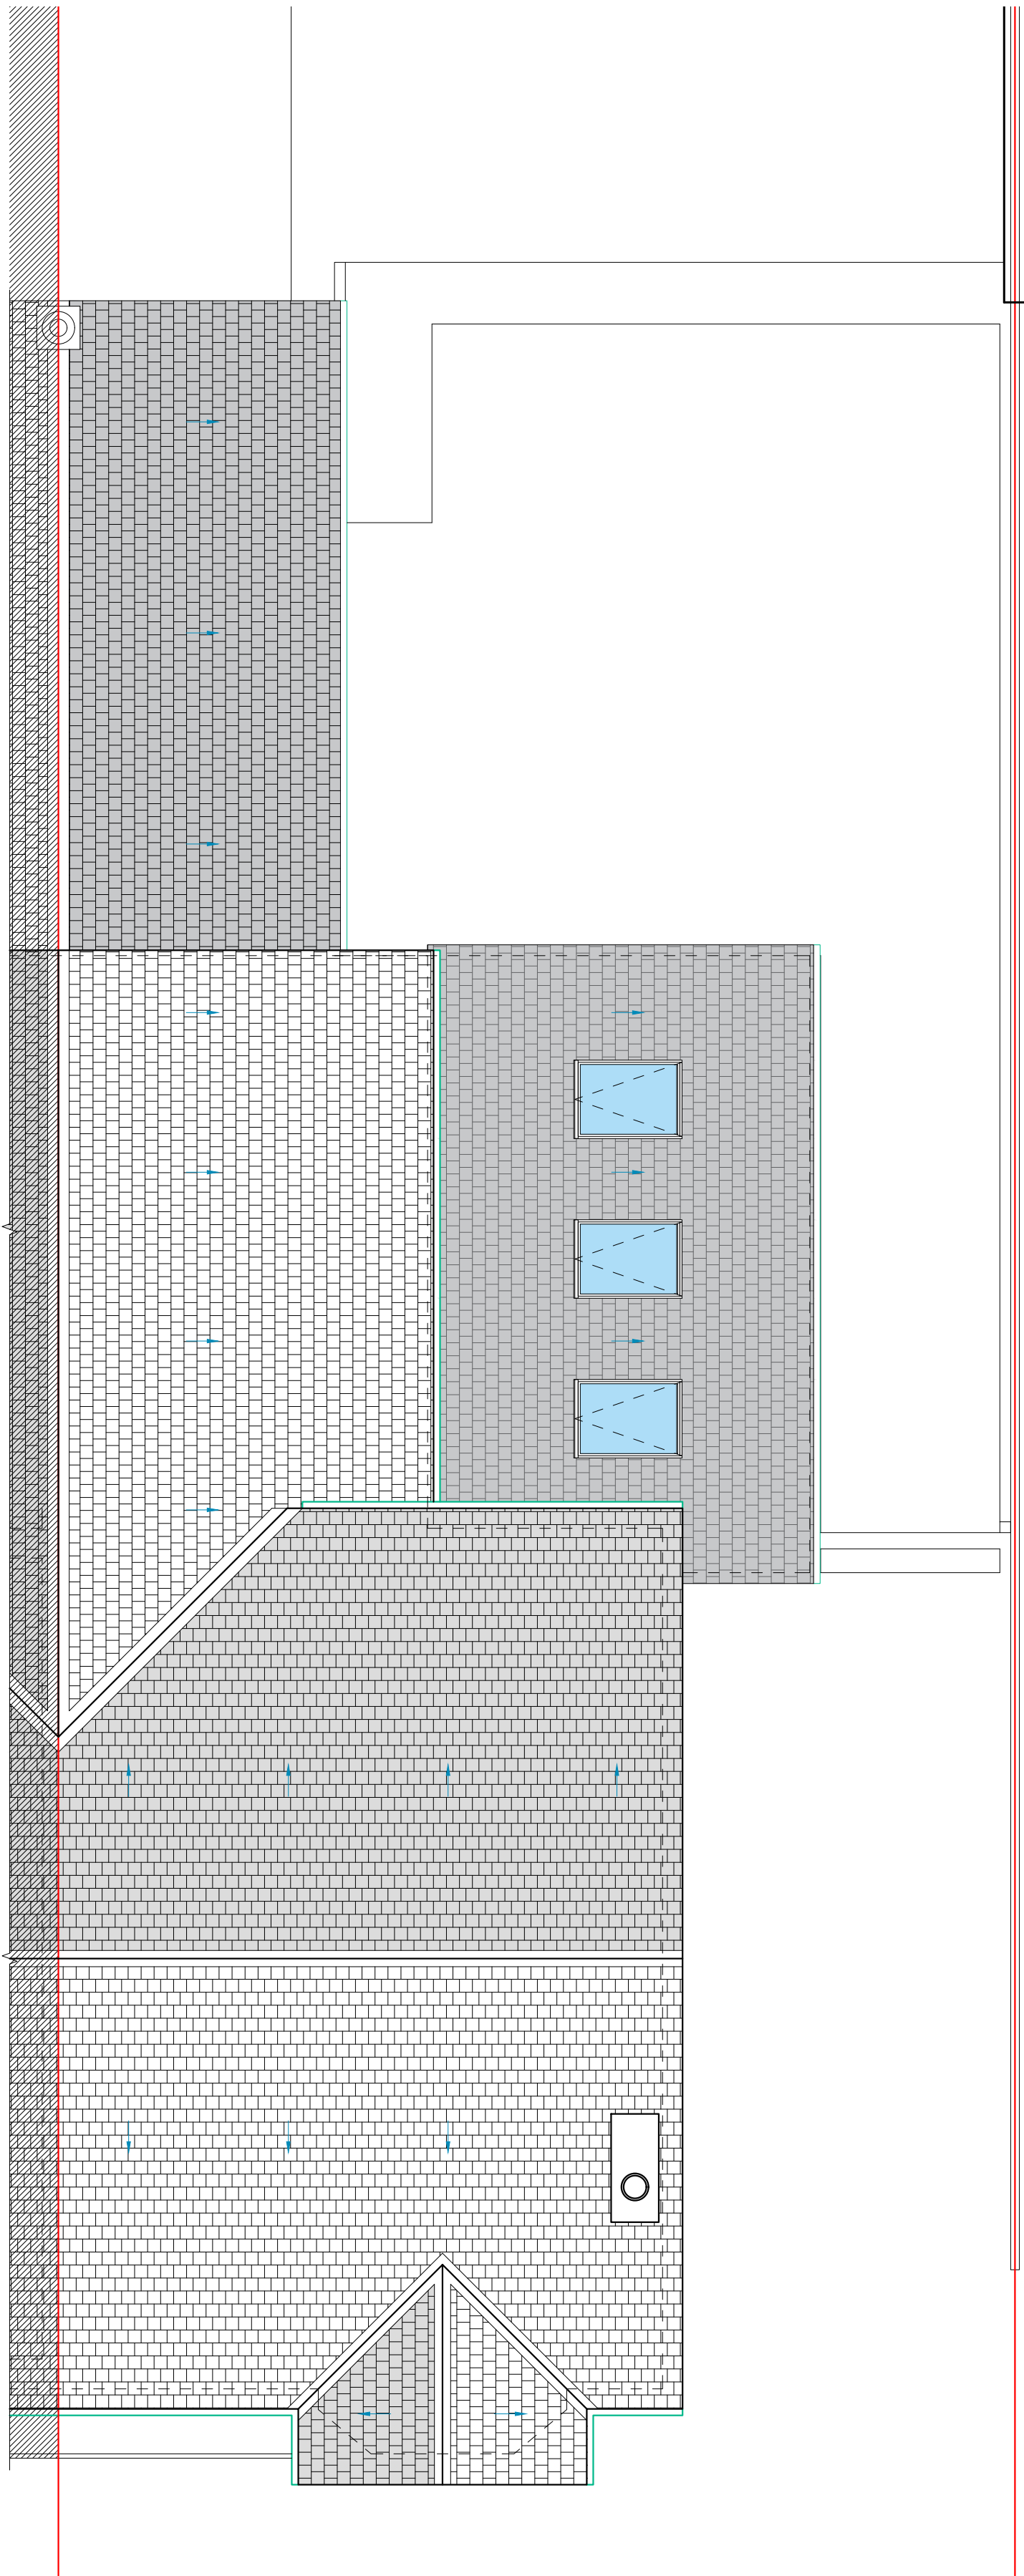

ROOF PLAN AS EXISTING
SCALE - 1:50@A1

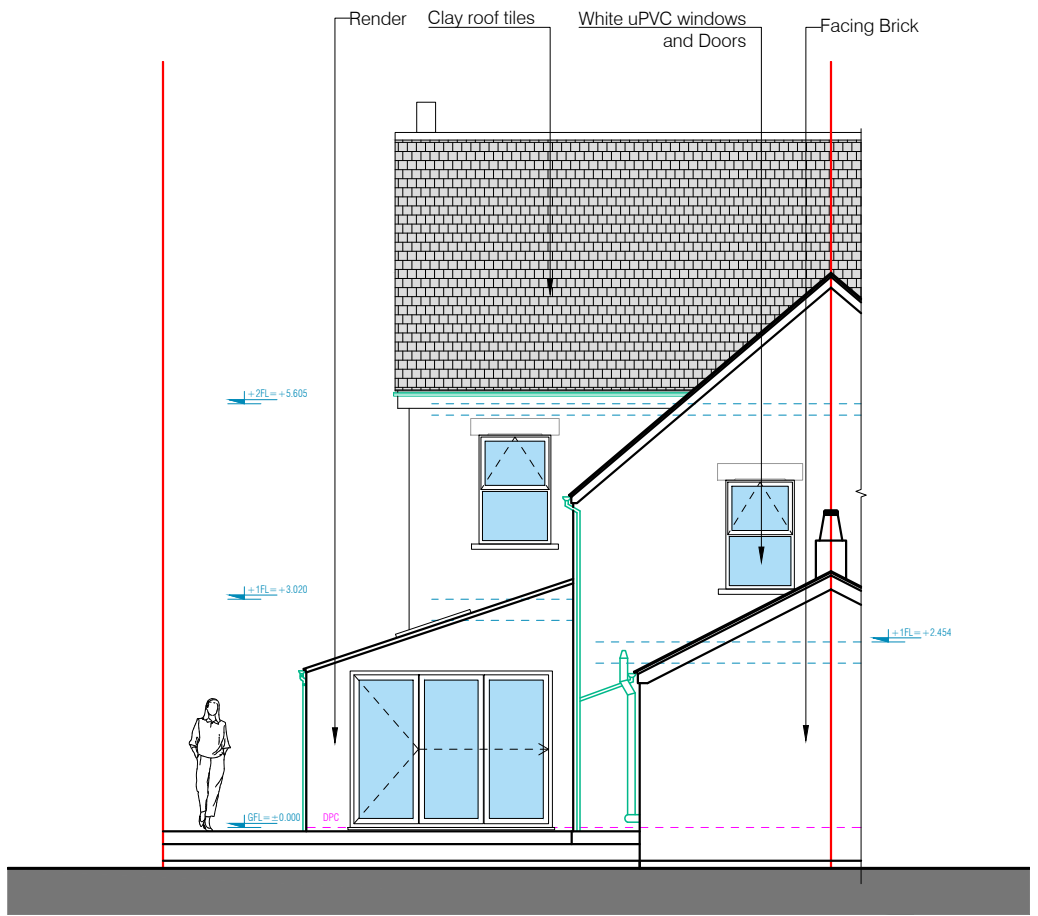

REAR ELEVATION AS EXISTING
SCALE - 1:100@A1

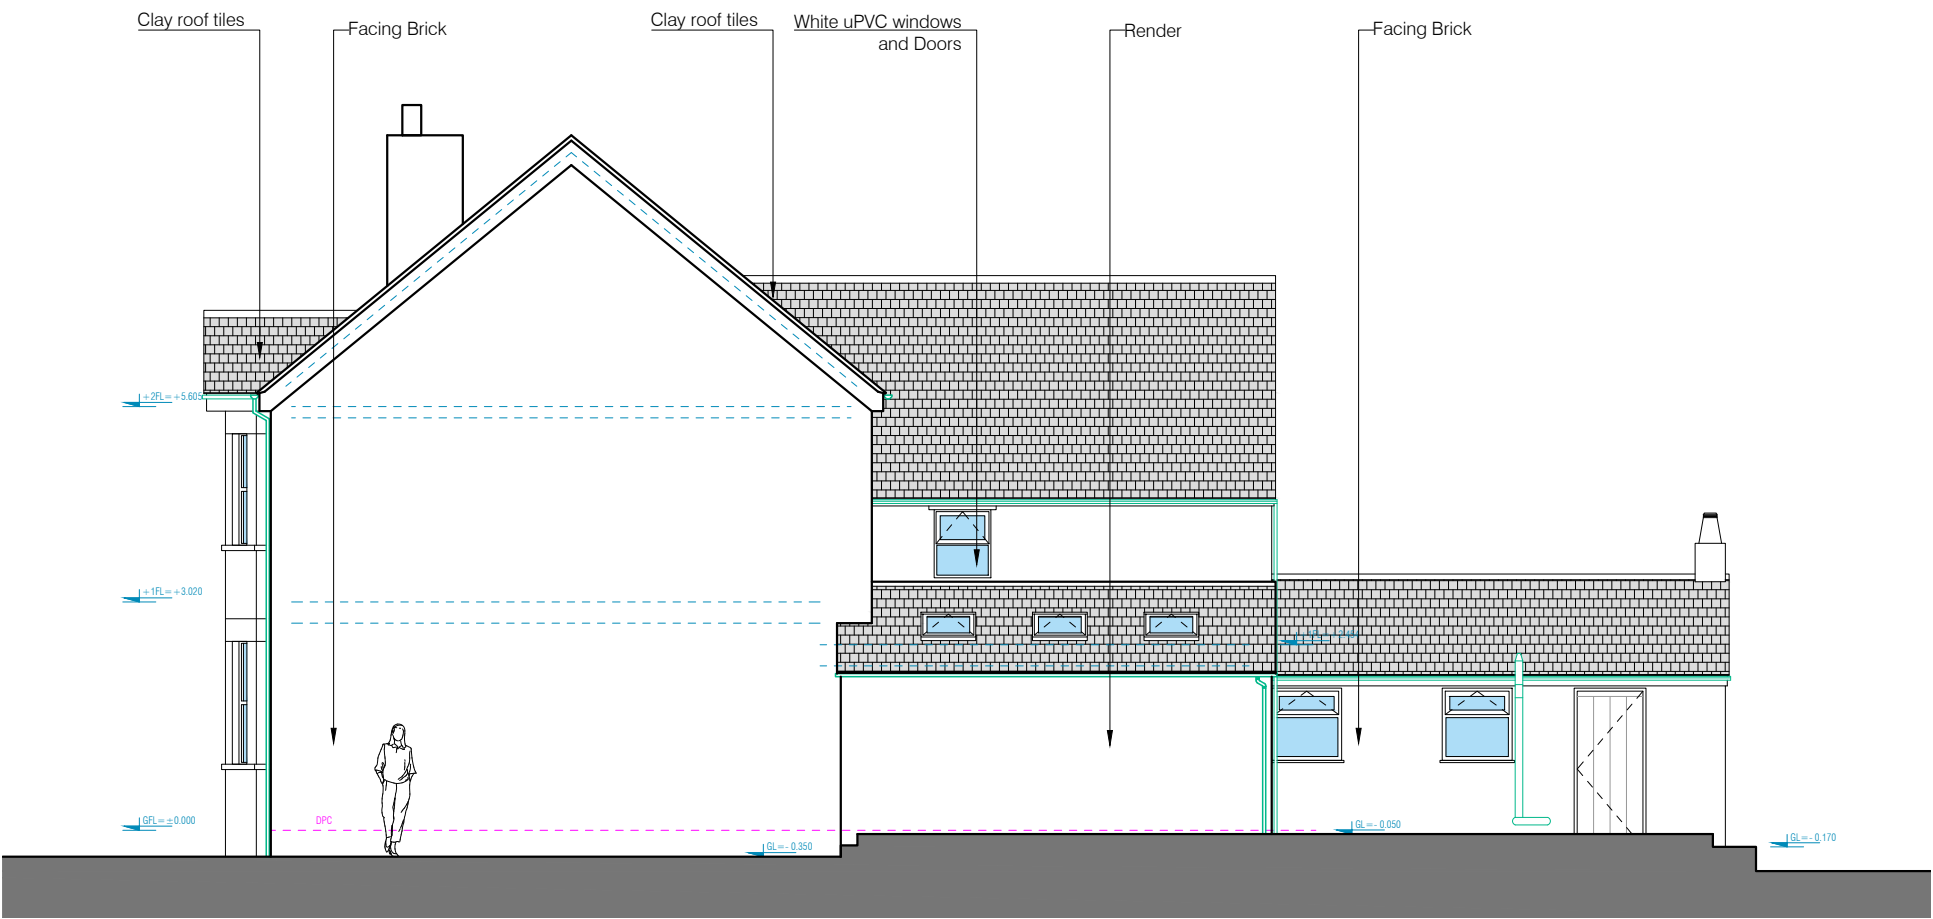

SIDE ELEVATION AS EXISTING
SCALE - 1:100@A1

This drawing is copyright and should not be reproduced without permission.
Do not scale from drawing for construction.
If in doubt contact main contractor before proceeding.
The contractor is responsible for checking all information before any orders are placed or construction commences.
All drawings to be read in conjunction with Structural Engineers' report, which takes precedence over all other specifications.
Main contractor responsible for site safety.

0m 1 2 3m
1:50 @ A1

0m 2 4 6m
1:100 @ A1

Key:
- Existing structures
- Demolished
- New structures
- Approx. Boundary line
G / RG - Gully / Roddable gully
SP / SVP - Soil pipe / Soil vent pipe
IC - Inspection chamber
RWP - Rain water pipe
R / TR - Radiator / Towel rail
+0.000 - Approx. levels

13/07/23	First Issue
Rev.	Date
	Revisions

PSK
architect
Your Home Extension Specialists
PSK Cheltenham Ltd
41 Bath Road
Cheltenham
GL53 7HQ
Tel. 01242 304477


DESCRIPTION
Dormer Loft Conversion
**Plans and Elevations
as Existing**

DATE 13. 07. 23	SCALE As noted @ A1
DRAWN EM	CHECKED PSK


763-02

RIBA


PSK Cheltenham Ltd is a chartered practice
registered with RIBA.

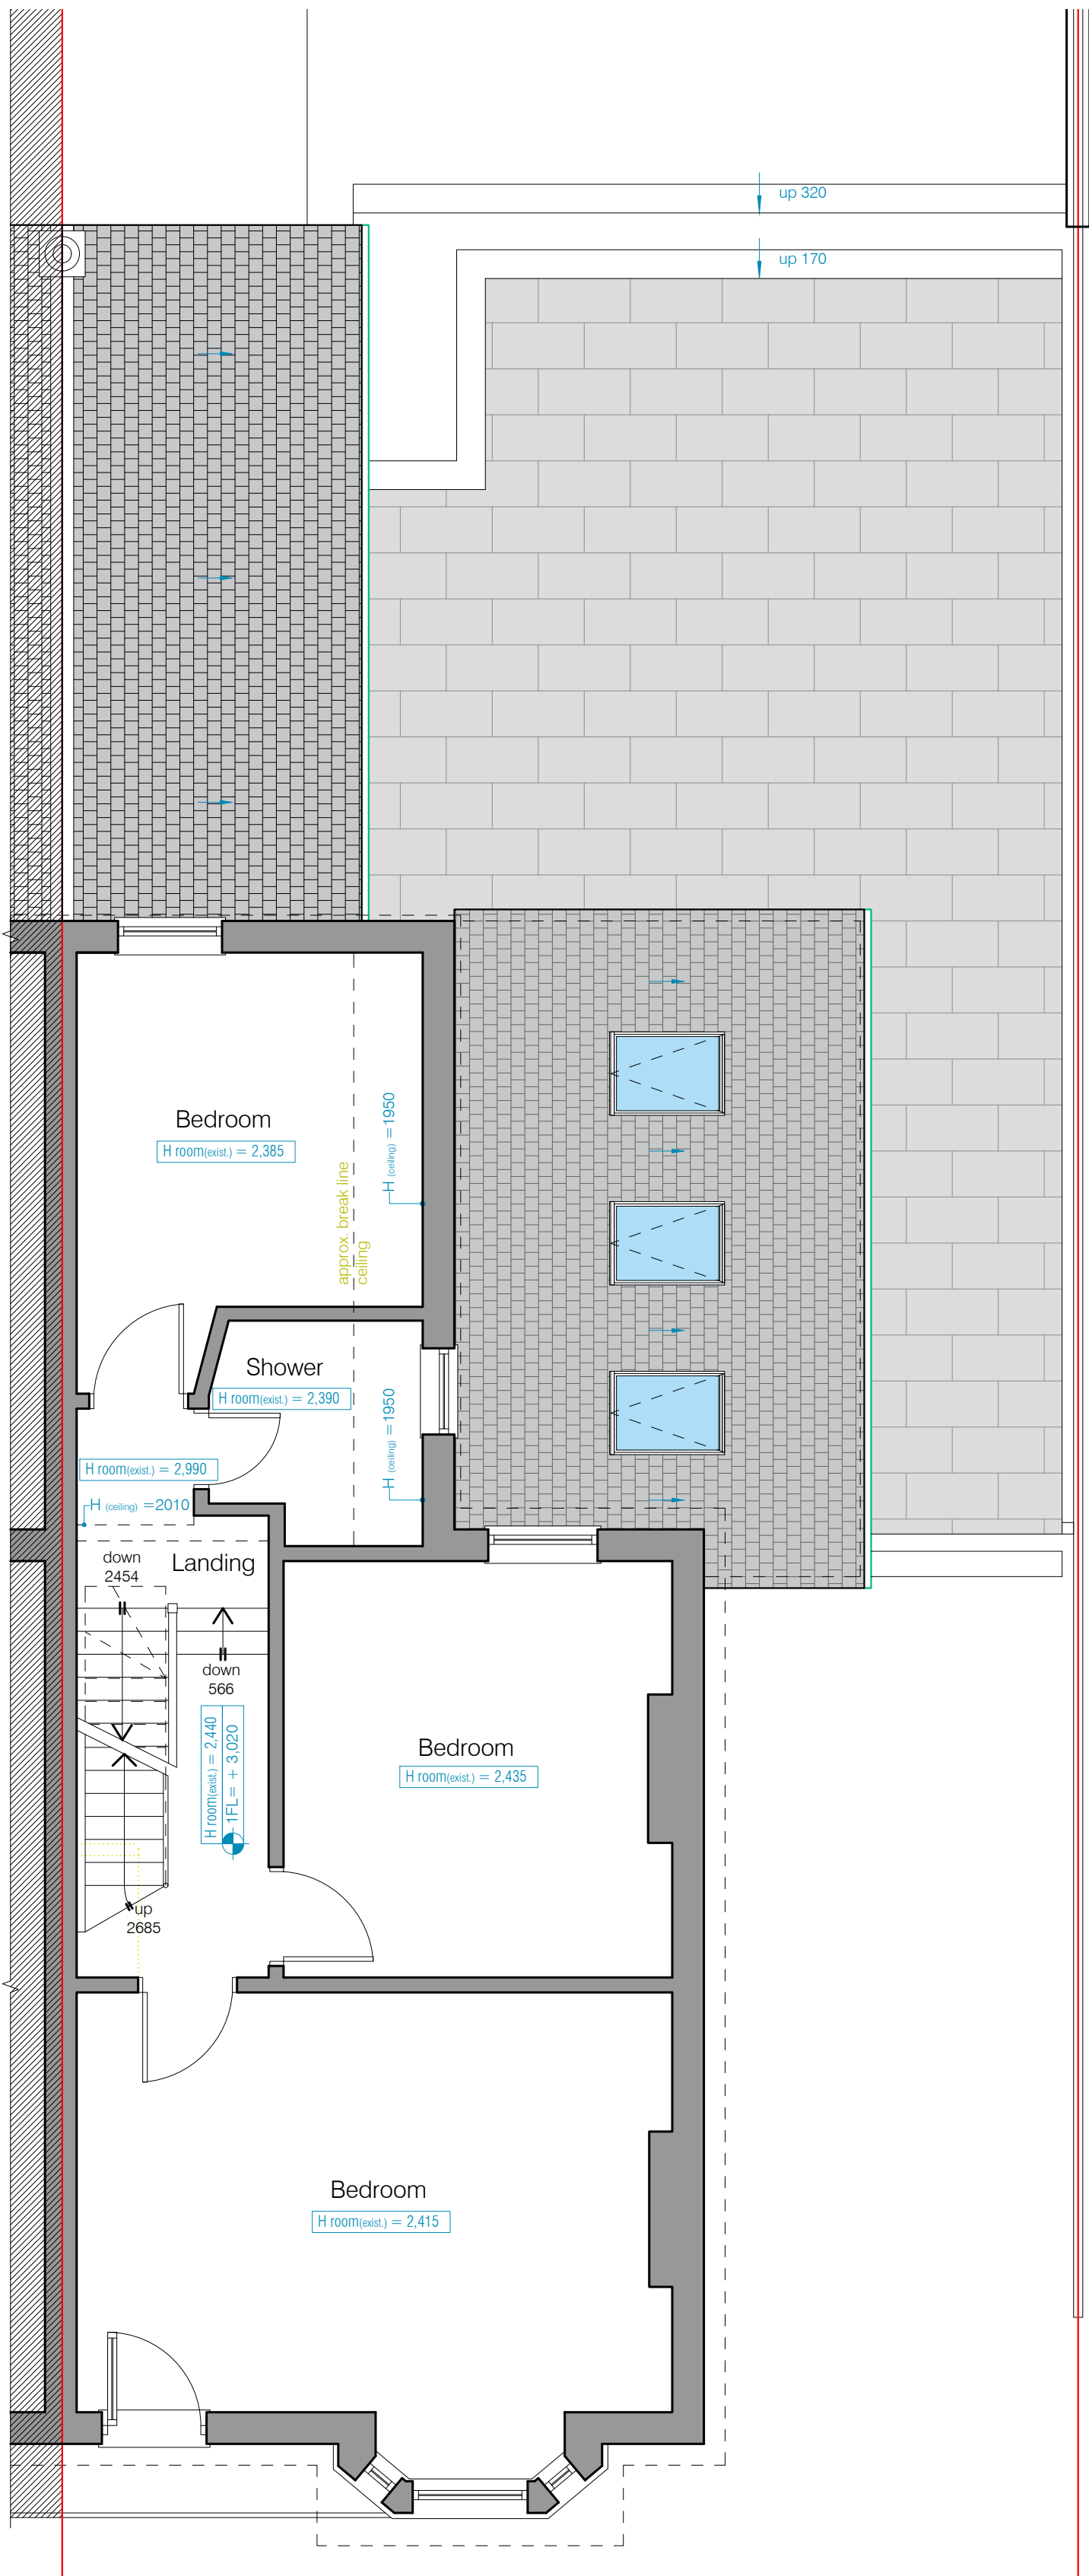


FIRST FLOOR PLAN AS PROPOSED
SCALE - 1:50@A1

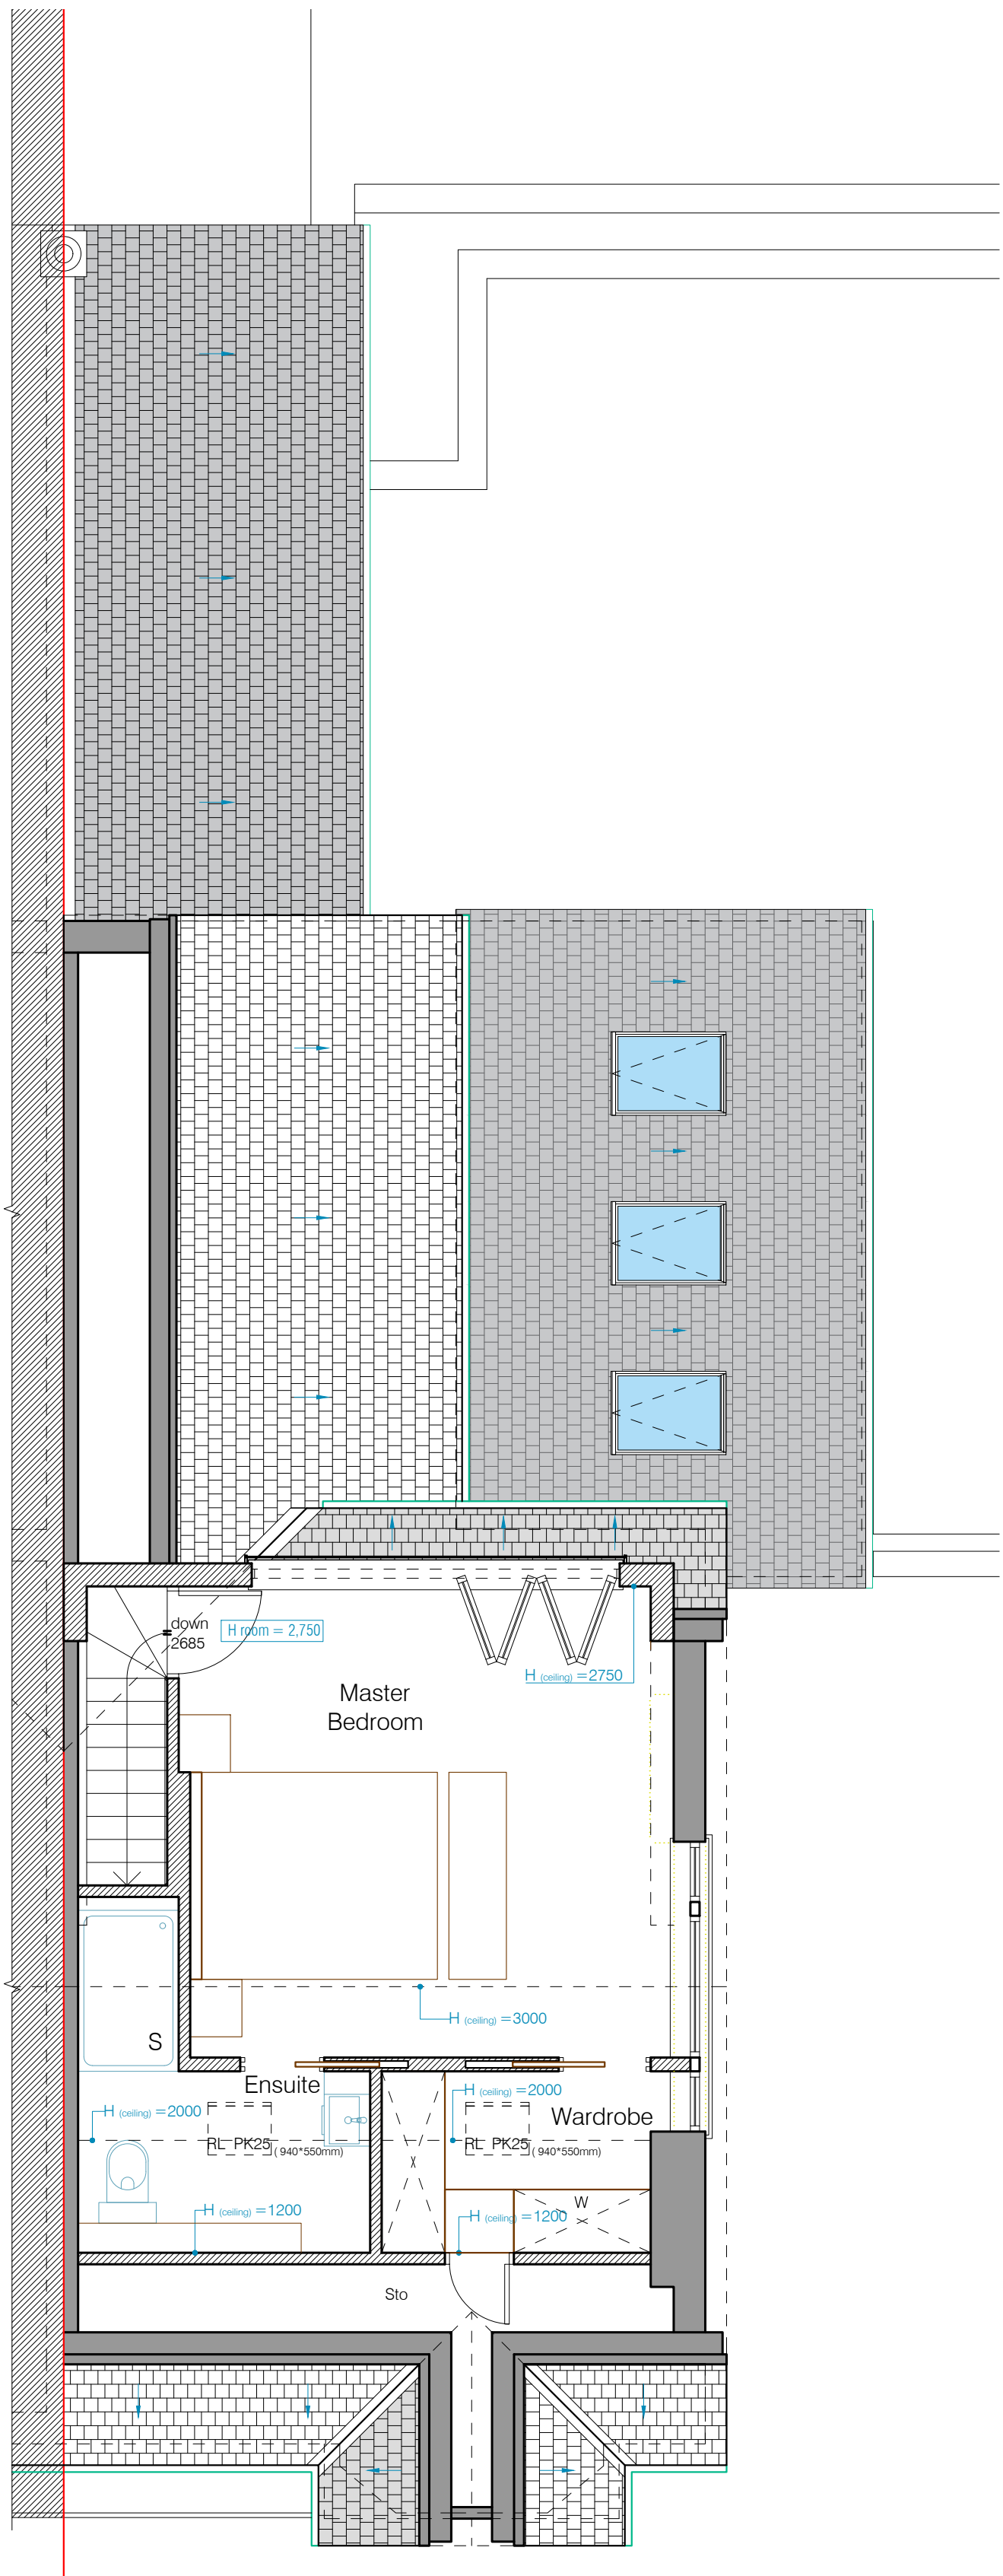

LOFT FLOOR PLAN AS PROPOSED
SCALE - 1:50@A1


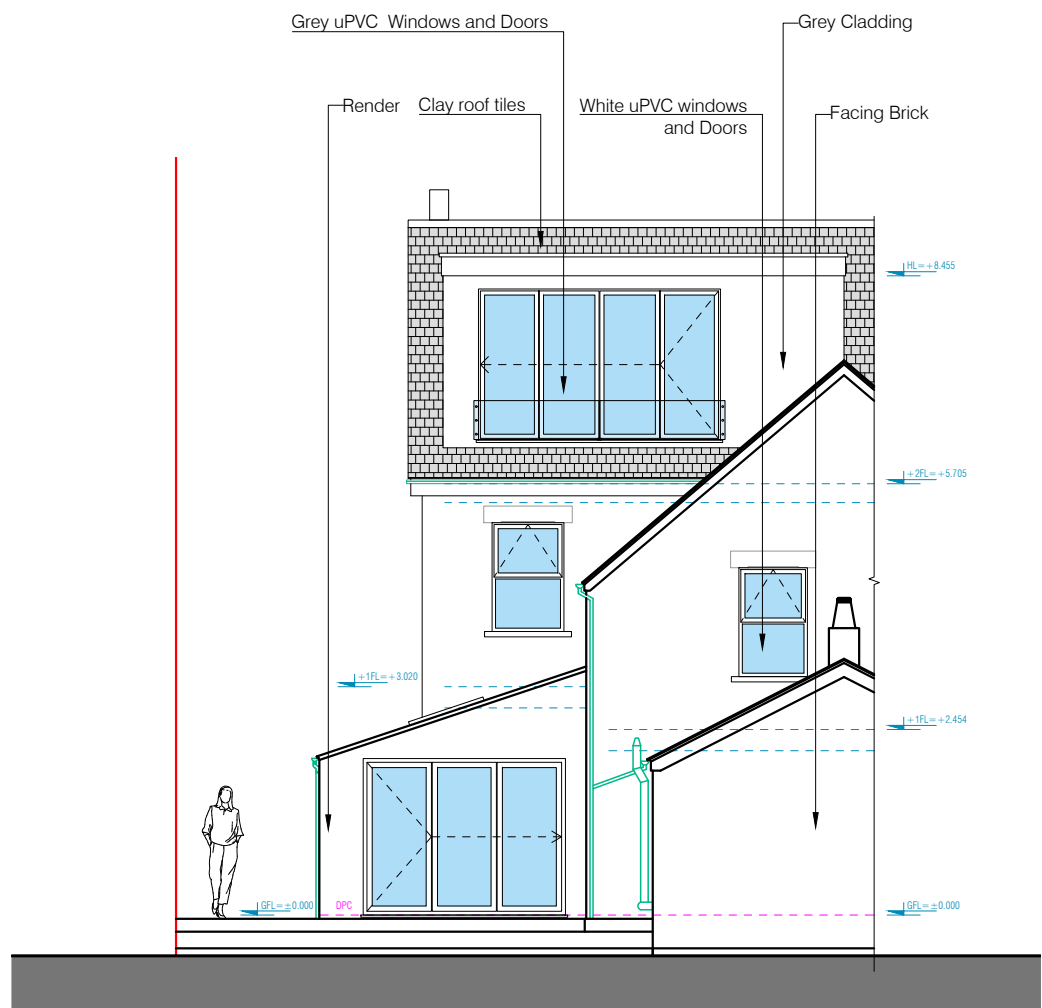


REAR ELEVATION AS PROPOSED
SCALE - 1:100@A1

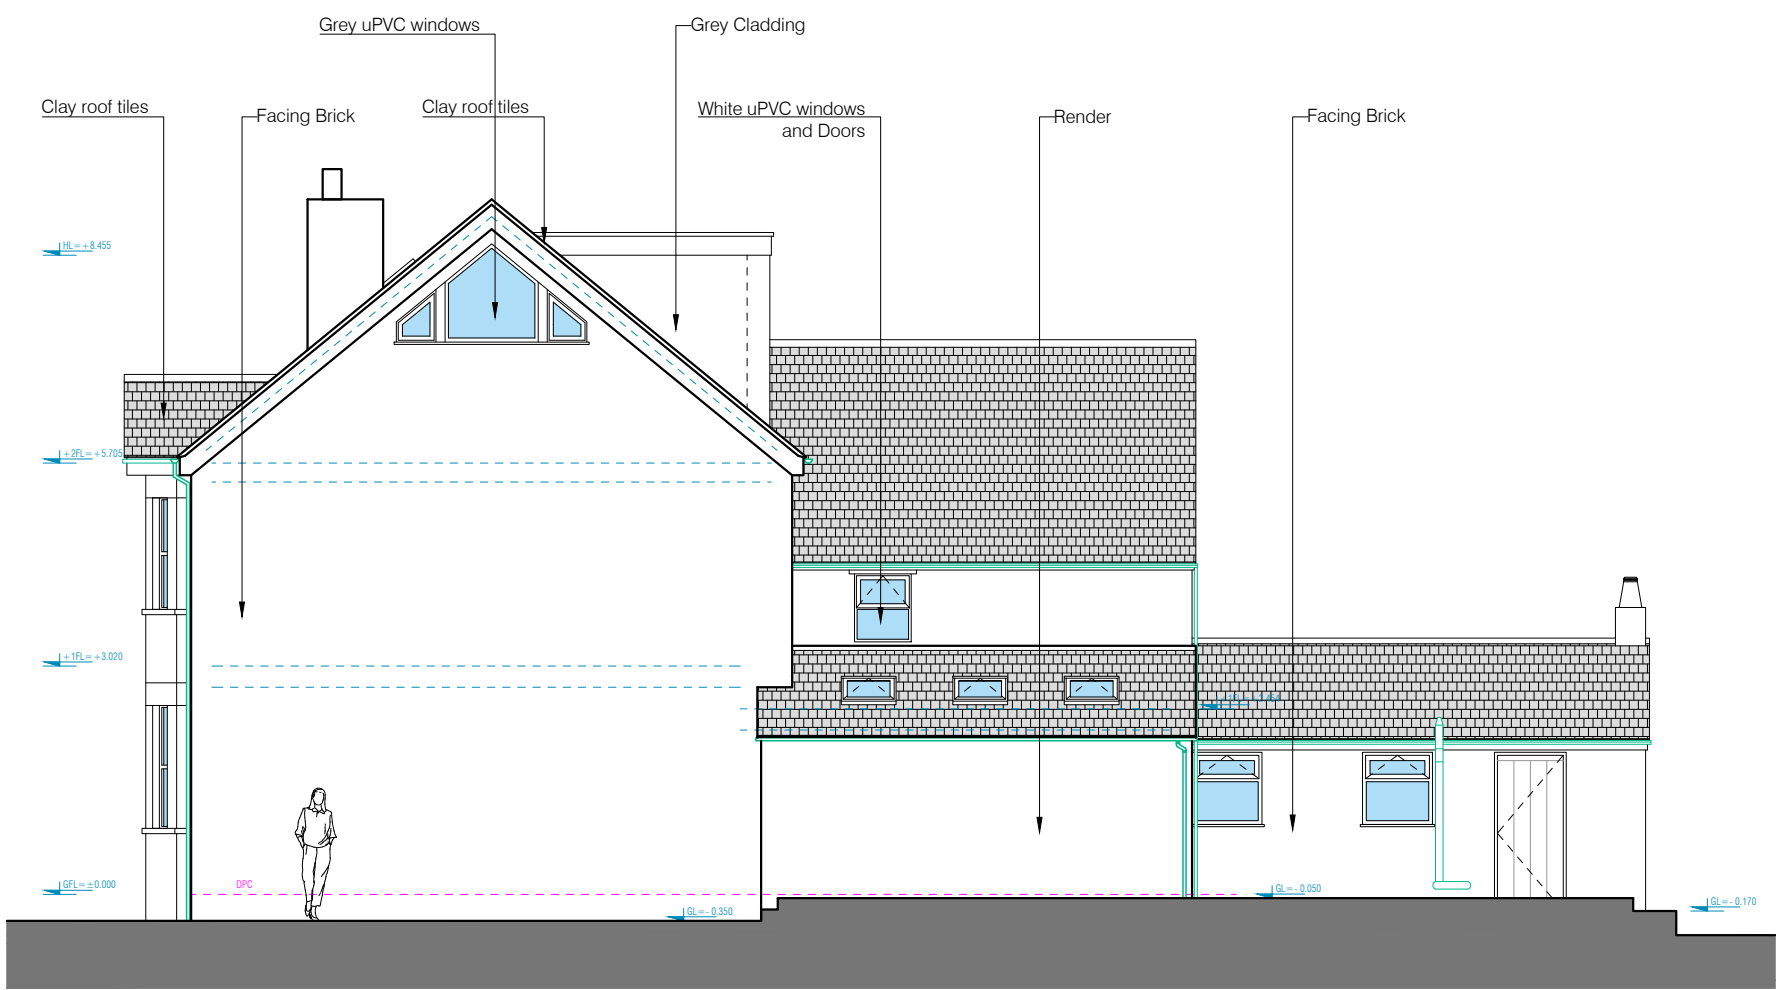

SIDE ELEVATION AS PROPOSED
SCALE - 1:100@A1

This drawing is copyright and should not be reproduced without permission.
Do not scale from drawing for construction.
If in doubt contact main contractor before proceeding.
The contractor is responsible for checking all information before any orders are placed or construction commences.
All drawings to be read in conjunction with Structural Engineers' report, which takes precedence over all other specifications.
Main contractor responsible for site safety.

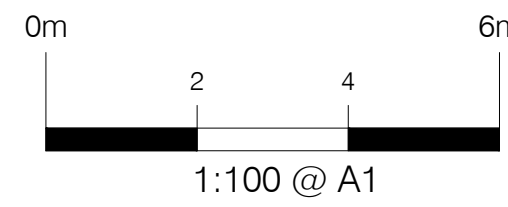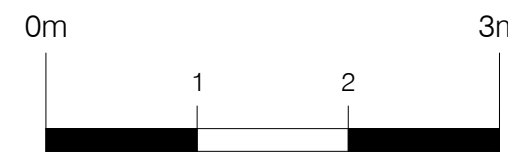

- Key:
- Existing structures
 - Demolished
 - New structures
 - Approx. Boundary line
 - G / RG - Gully / Roddable gully
 - SP / SVP - Soil pipe / Soil vent pipe
 - IC - Inspection chamber
 - RWP - Rain water pipe
 - R / TR - Radiator / Towel rail
 - ± 50.0 (+0.000) - Approx. levels

G	12/12/23	Seventh Revision
F	05/12/23	Sixth Revision
E	03/11/23	Fifth Revision
D	19/10/23	Fourth Revision
C	19/09/23	Third Revision
B	30/08/23	Second Revision
A	18/08/23	First Revision
	11/08/23	First Issue
Rev.	Date	Revisions

PSK
architect
Your Home Extension Specialists

PSK Cheltenham Ltd
41 Bath Road
Cheltenham
GL53 7HQ
Tel. 01242 304477

DESCRIPTION

Dormer Loft Conversion


Plans and Elevations
as Proposed

DATE	12. 12. 23	SCALE	As noted @ A1
DRAWN	EM	CHECKED	PSK


763-03G

RIBA


PSK Cheltenham Ltd is a chartered practice
registered with RIBA.

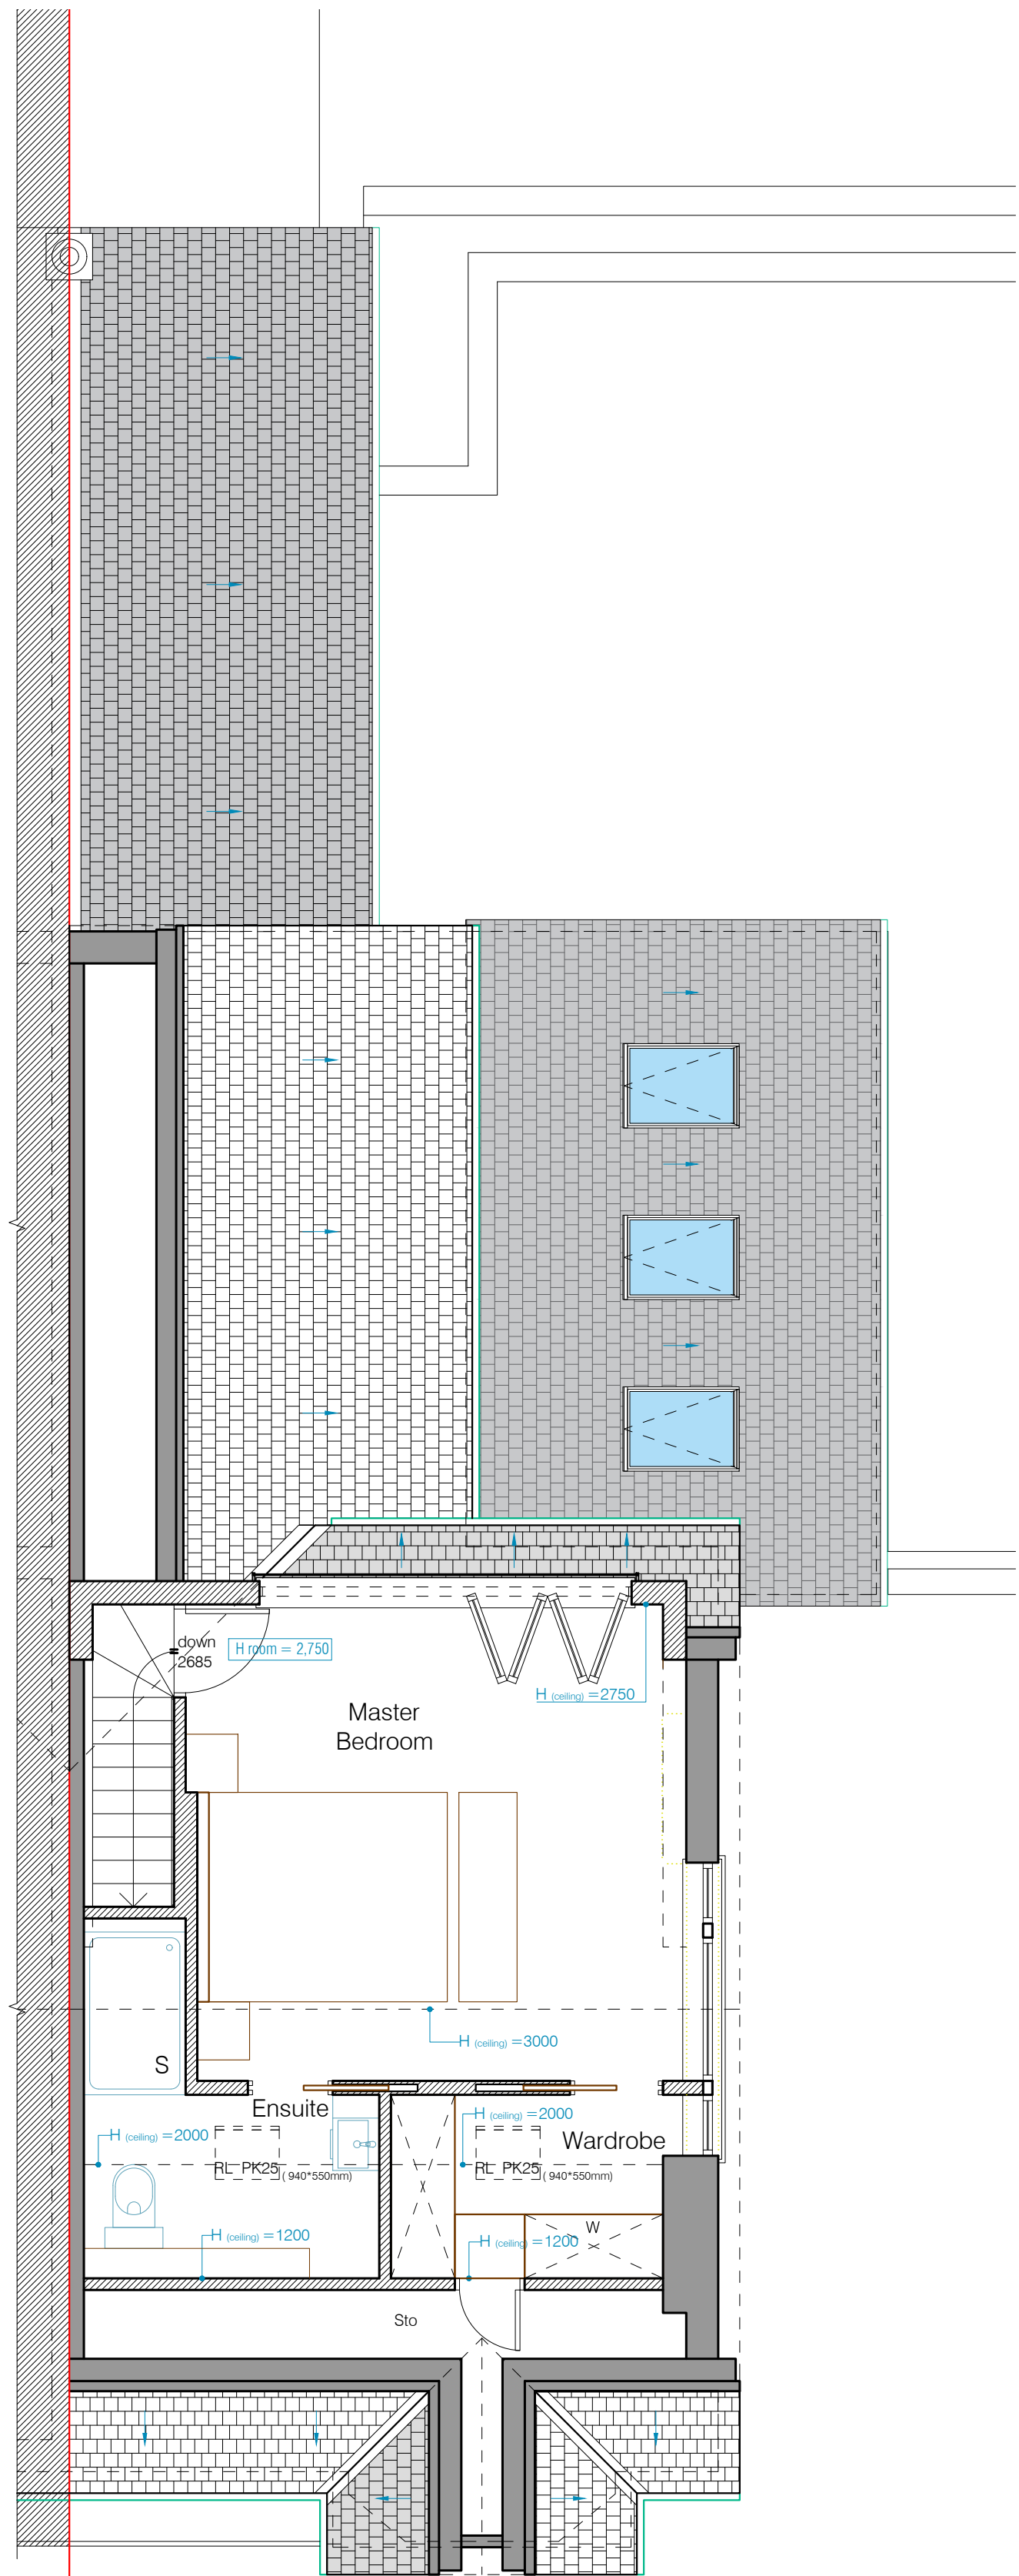


LOFT FLOOR PLAN AS PROPOSED
SCALE - 1:50@A1

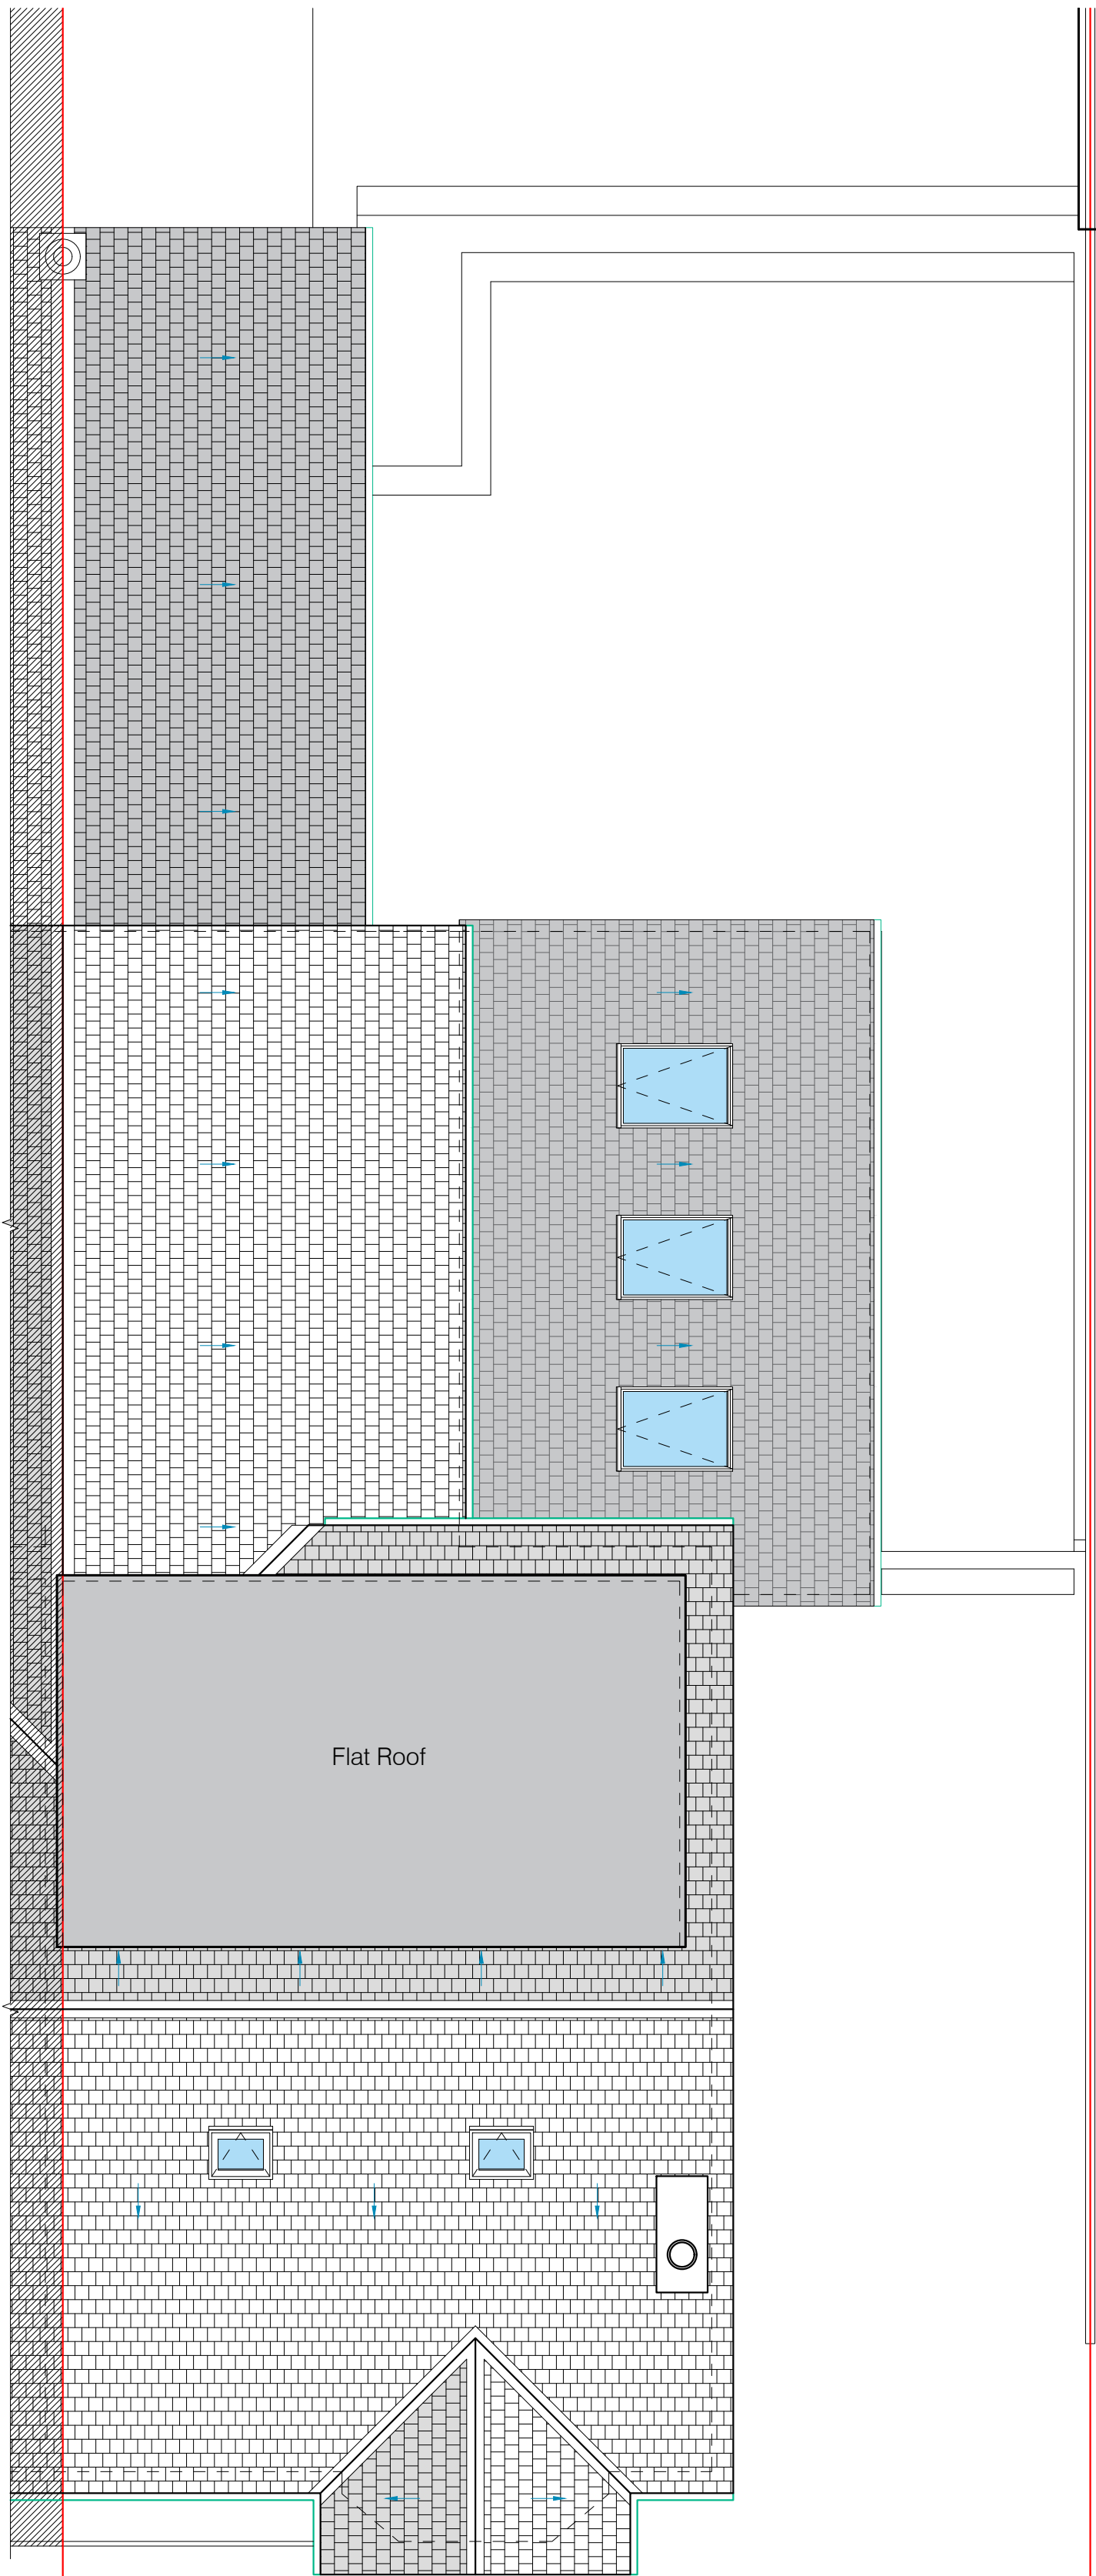

ROOF PLAN AS PROPOSED
SCALE - 1:50@A1

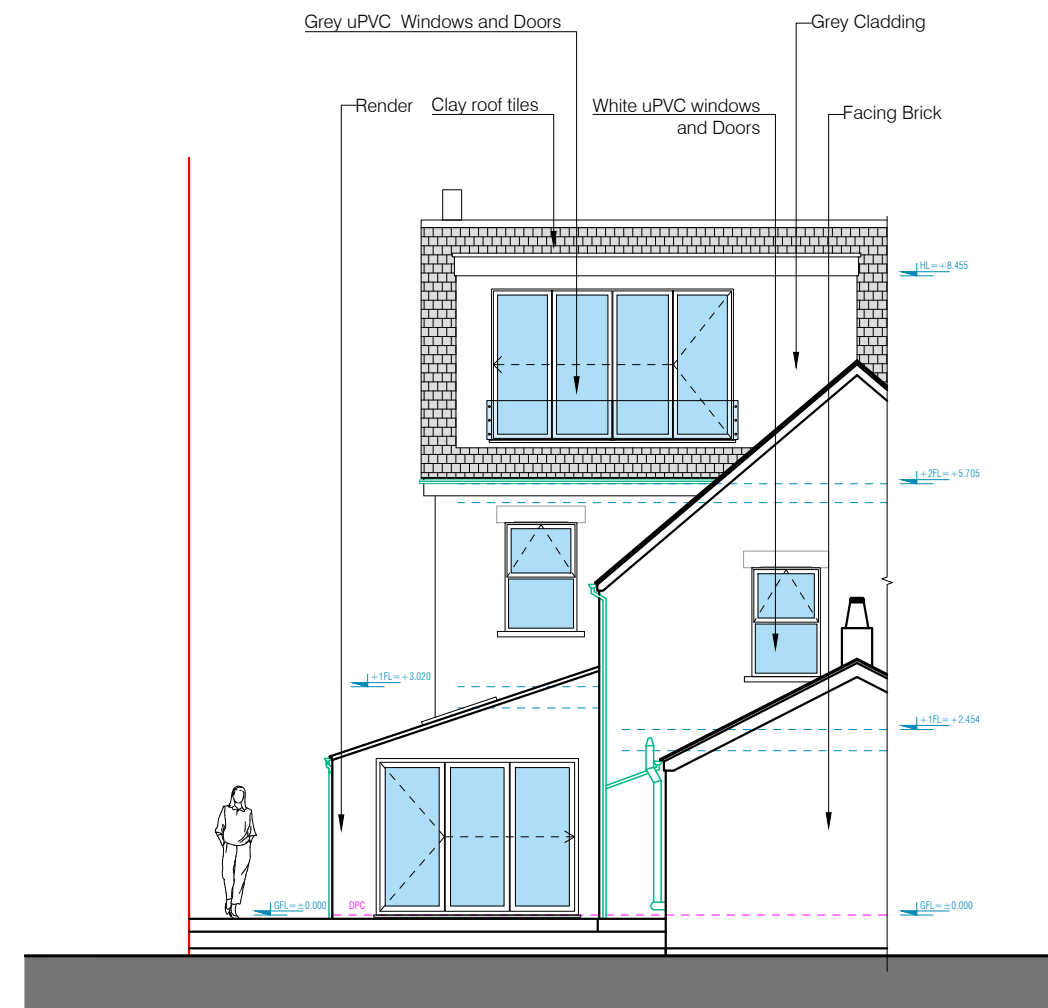


REAR ELEVATION AS PROPOSED
SCALE - 1:100@A1

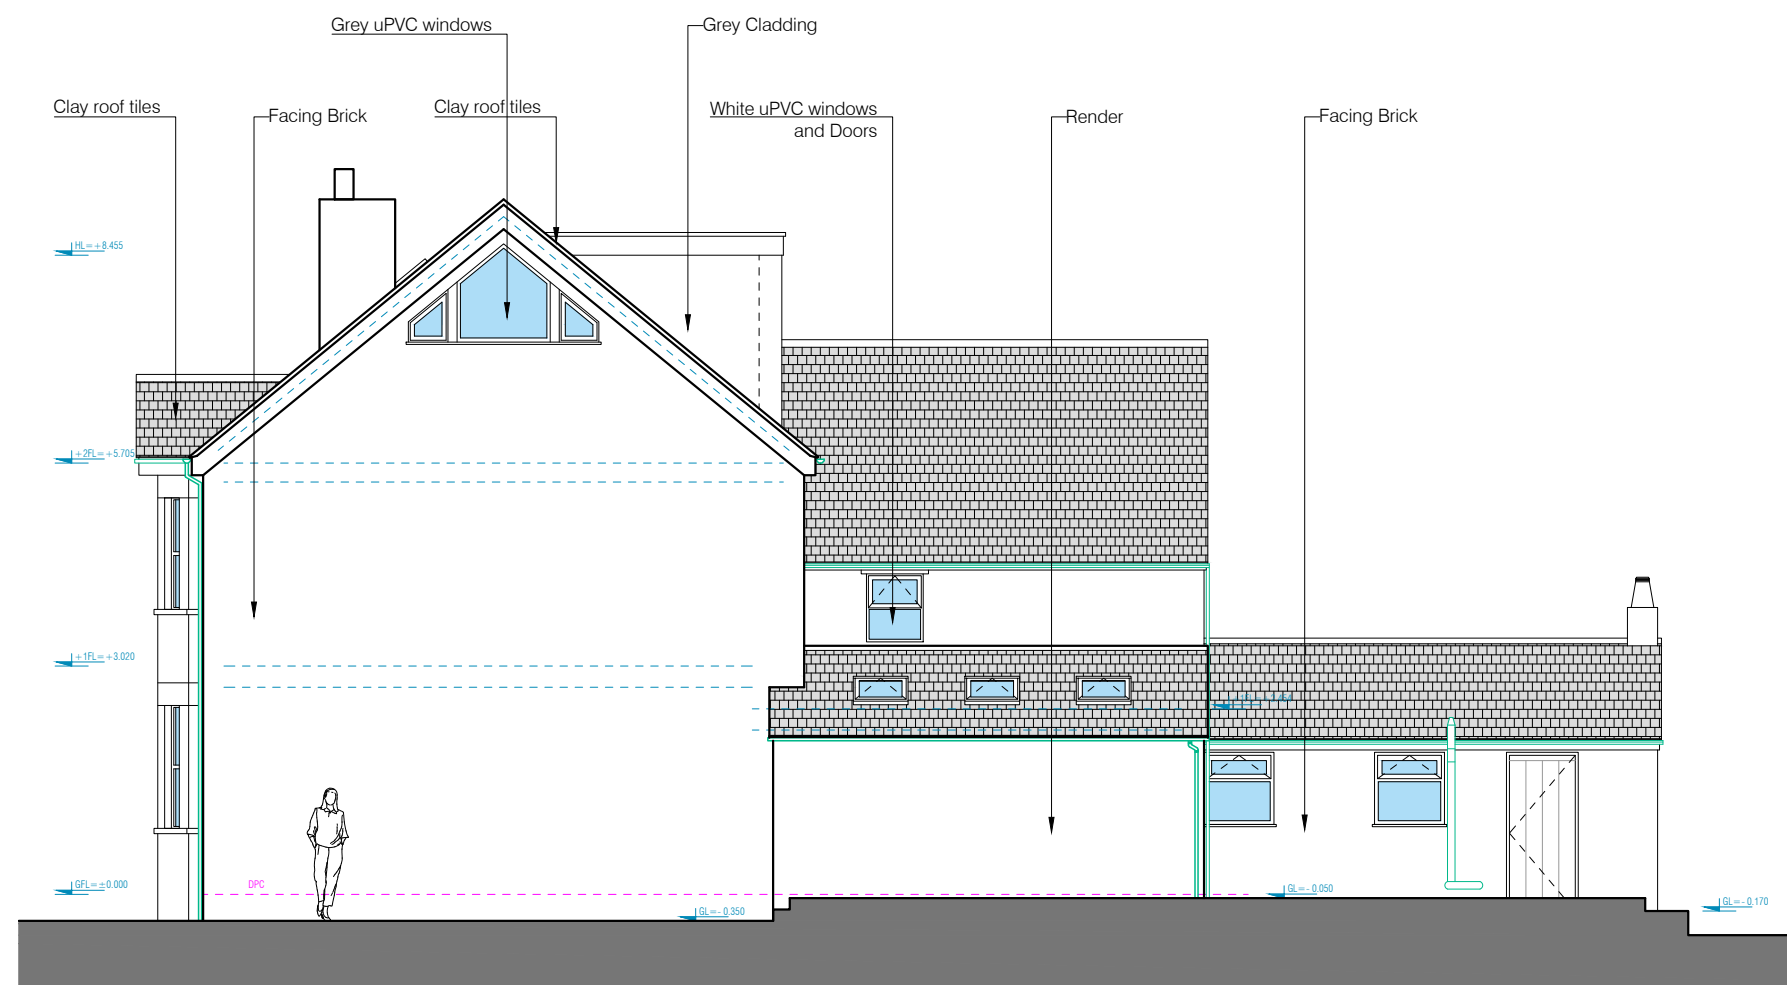


SIDE ELEVATION AS PROPOSED
SCALE - 1:100@A1

This drawing is copyright and should not be reproduced without permission.
Do not scale from drawing for construction.
If in doubt contact main contractor before proceeding.
The contractor is responsible for checking all information before any orders are placed or construction commences.
All drawings to be read in conjunction with Structural Engineers' report, which takes precedence over all other specifications.
Main contractor responsible for site safety.

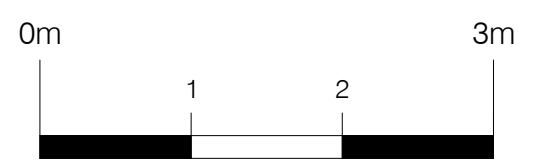

1:50 @ A1

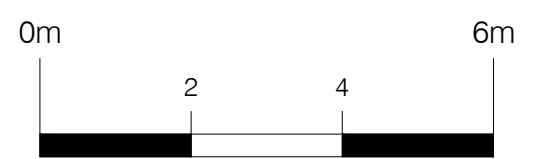

1:100 @ A1

- Key:
- Existing structures
 - Demolished
 - New structures
 - Approx. Boundary line
 - G / RG - Gully / Roddable gully
 - SP / SVP - Soil pipe / Soil vent pipe
 - IC - Inspection chamber
 - RWP - Rain water pipe
 - R / TR - Radiator / Towel rail
 - Approx. levels

G	12/12/23	Seventh Revision
F	05/12/23	Sixth Revision
E	03/11/23	Fifth Revision
D	19/10/23	Fourth Revision
C	19/09/23	Third Revision
B	30/08/23	Second Revision
A	18/08/23	First Revision
	11/08/23	First Issue
Rev.	Date	Revisions

PSK
architect
Your Home Extension Specialists
PSK Cheltenham Ltd
41 Bath Road
Cheltenham
GL53 7HQ
Tel. 01242 304477

DESCRIPTION

Dormer Loft Conversion

Plans and Elevations
as Proposed


DATE 12. 12. 23 SCALE As noted @ A1

DRAWN EM CHECKED PSK


763-04G

RIBA


PSK Cheltenham Ltd is a chartered practice
registered with RIBA.

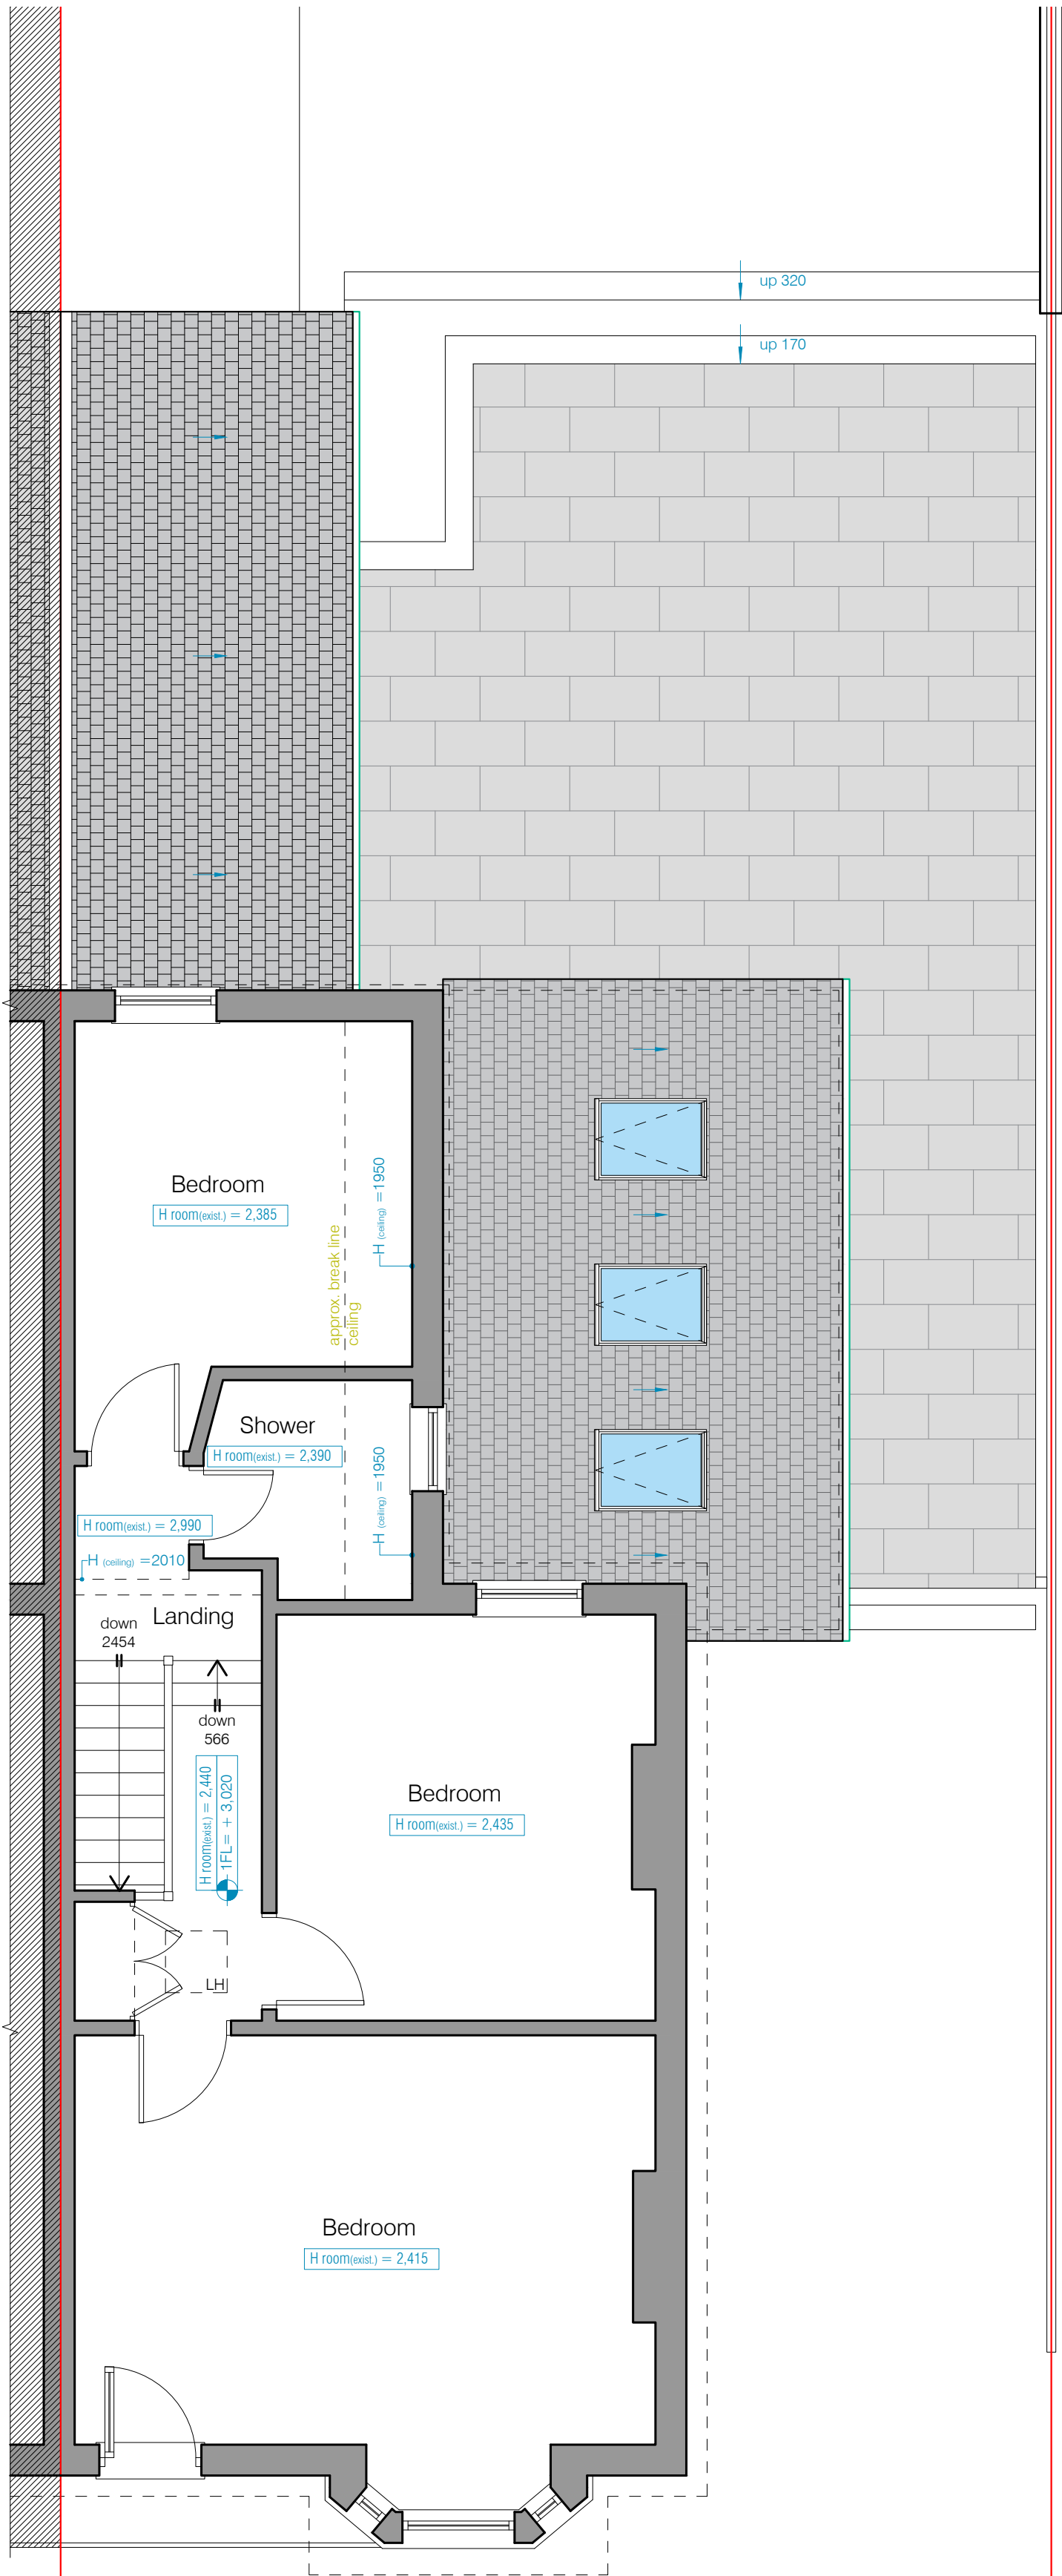

FIRST FLOOR PLAN AS EXISTING
SCALE - 1:50@A1


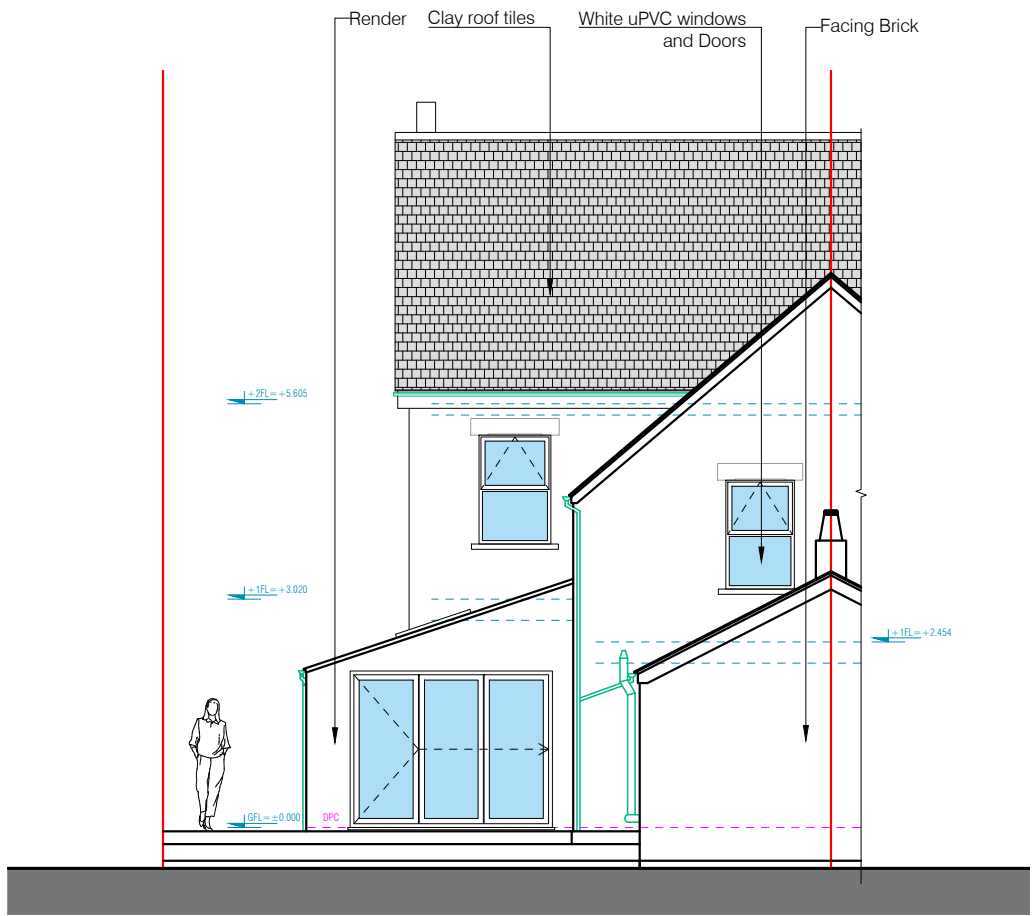


REAR ELEVATION AS EXISTING
SCALE - 1:100@A1

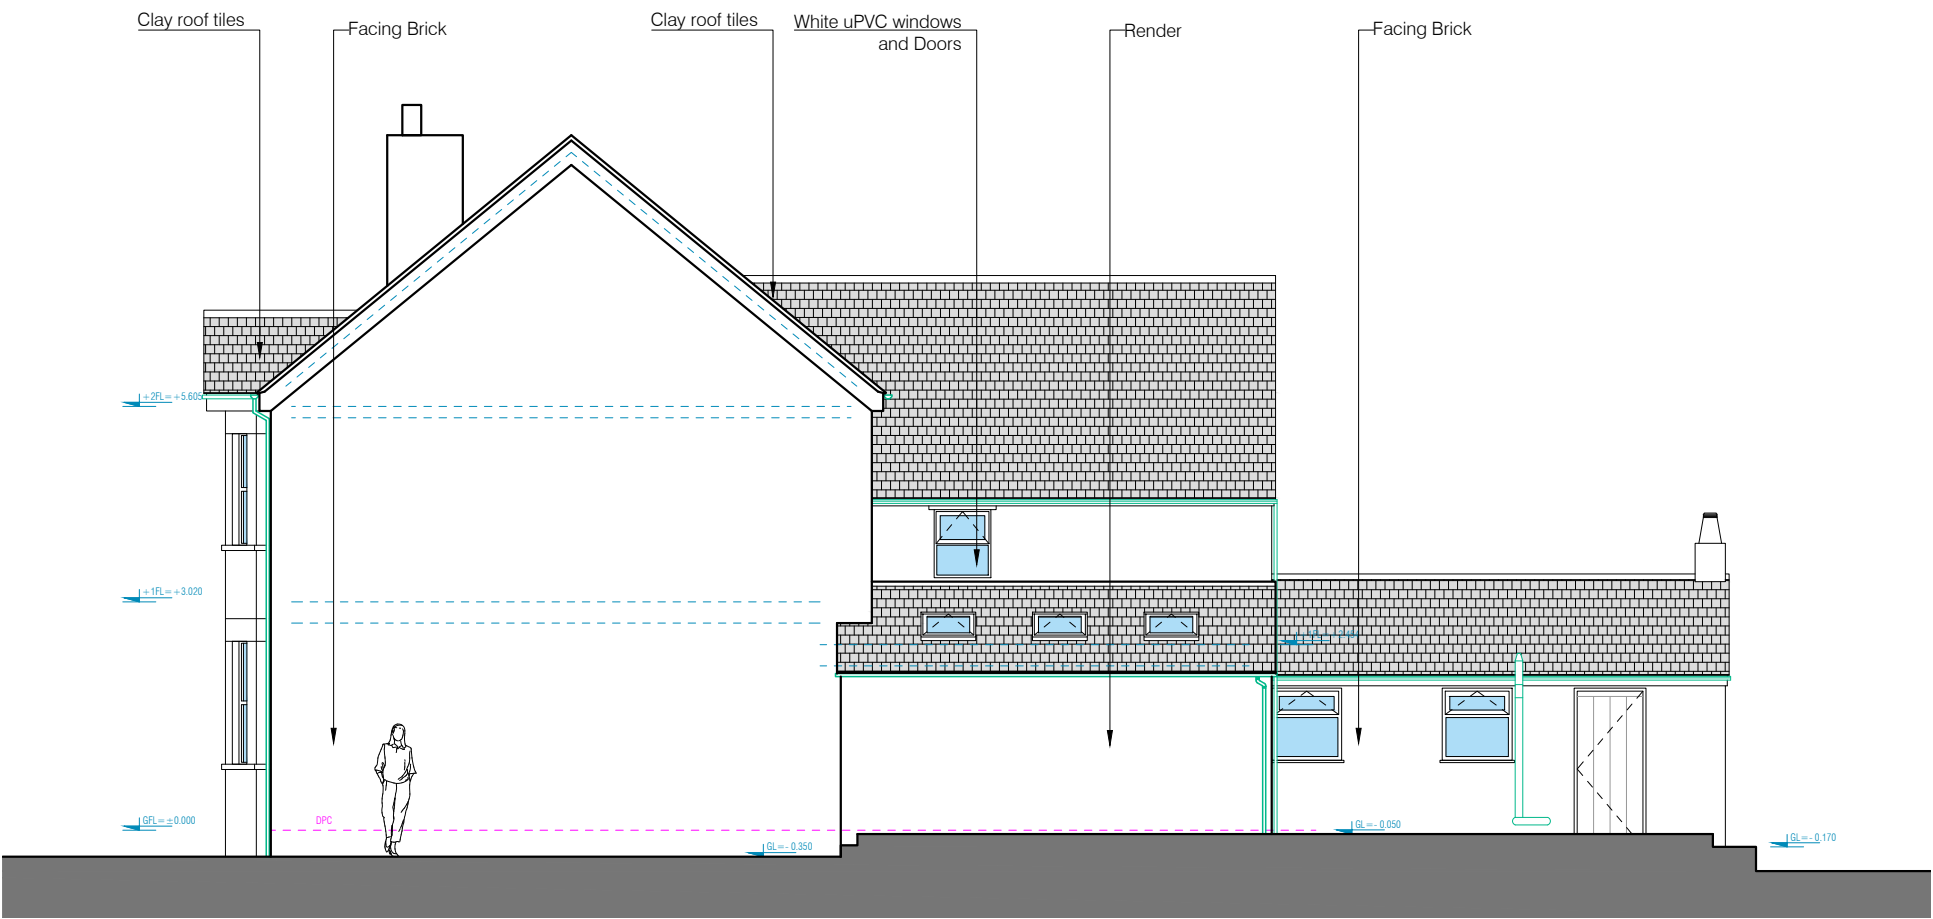

SIDE ELEVATION AS EXISTING
SCALE - 1:100@A1

This drawing is copyright and should not be reproduced without permission.
Do not scale from drawing for construction.
If in doubt contact main contractor before proceeding.
The contractor is responsible for checking all information before any orders are placed or construction commences.
All drawings to be read in conjunction with Structural Engineers' report, which takes precedence over all other specifications.
Main contractor responsible for site safety.

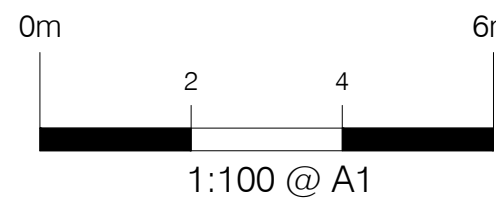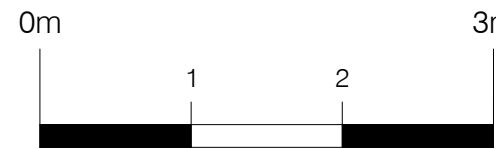

- Key:
- Existing structures
 - Demolished
 - New structures
 - Approx. Boundary line
 - G / RG - Gully / Roddable gully
 - SP / SVP - Soil pipe / Soil vent pipe
 - IC - Inspection chamber
 - RWP - Rain water pipe
 - R / TR - Radiator / Towel rail
 - Approx. levels

13/07/23	First Issue
Rev.	Date
Revisions	
PSK architect <i>Your Home Extension Specialists</i> PSK Cheltenham Ltd 41 Bath Road Cheltenham GL53 7HQ Tel. 01242 304477	

DESCRIPTION

Dormer Loft Conversion

**Plans and Elevations
as Existing**

DATE	SCALE
13. 07. 23	As noted @ A1
DRAWN	CHECKED
EM	PSK

763-01



PSK Cheltenham Ltd is a chartered practice
registered with RIBA.