

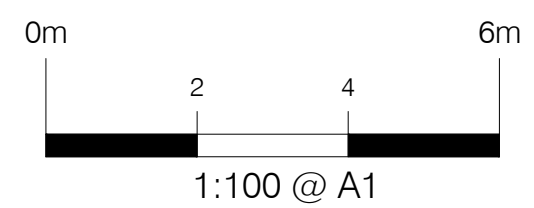



This drawing is copyright and should not be reproduced without permission.
Do not scale from drawing for construction.
If in doubt contact main contractor before proceeding.
The contractor is responsible for checking all information before any orders are placed or construction commences.
All drawings to be read in conjunction with Structural Engineers' report, which takes precedence over all other specifications.
Main contractor responsible for site safety.

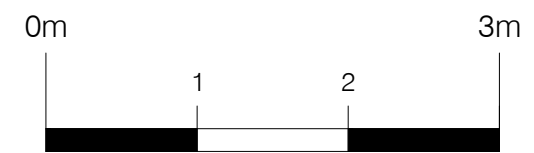

- Key:
- Existing structures
 - Demolished
 - New structures
 - Approx. Boundary line
 - G / RG - Gully / Roddable gully
 - SP / SVP - Soil pipe / Soil vent pipe
 - IC - Inspection chamber
 - RWP - Rain water pipe
 - R / TR - Radiator / Towel rail
 - + 200 (-0.000) - Approx. levels

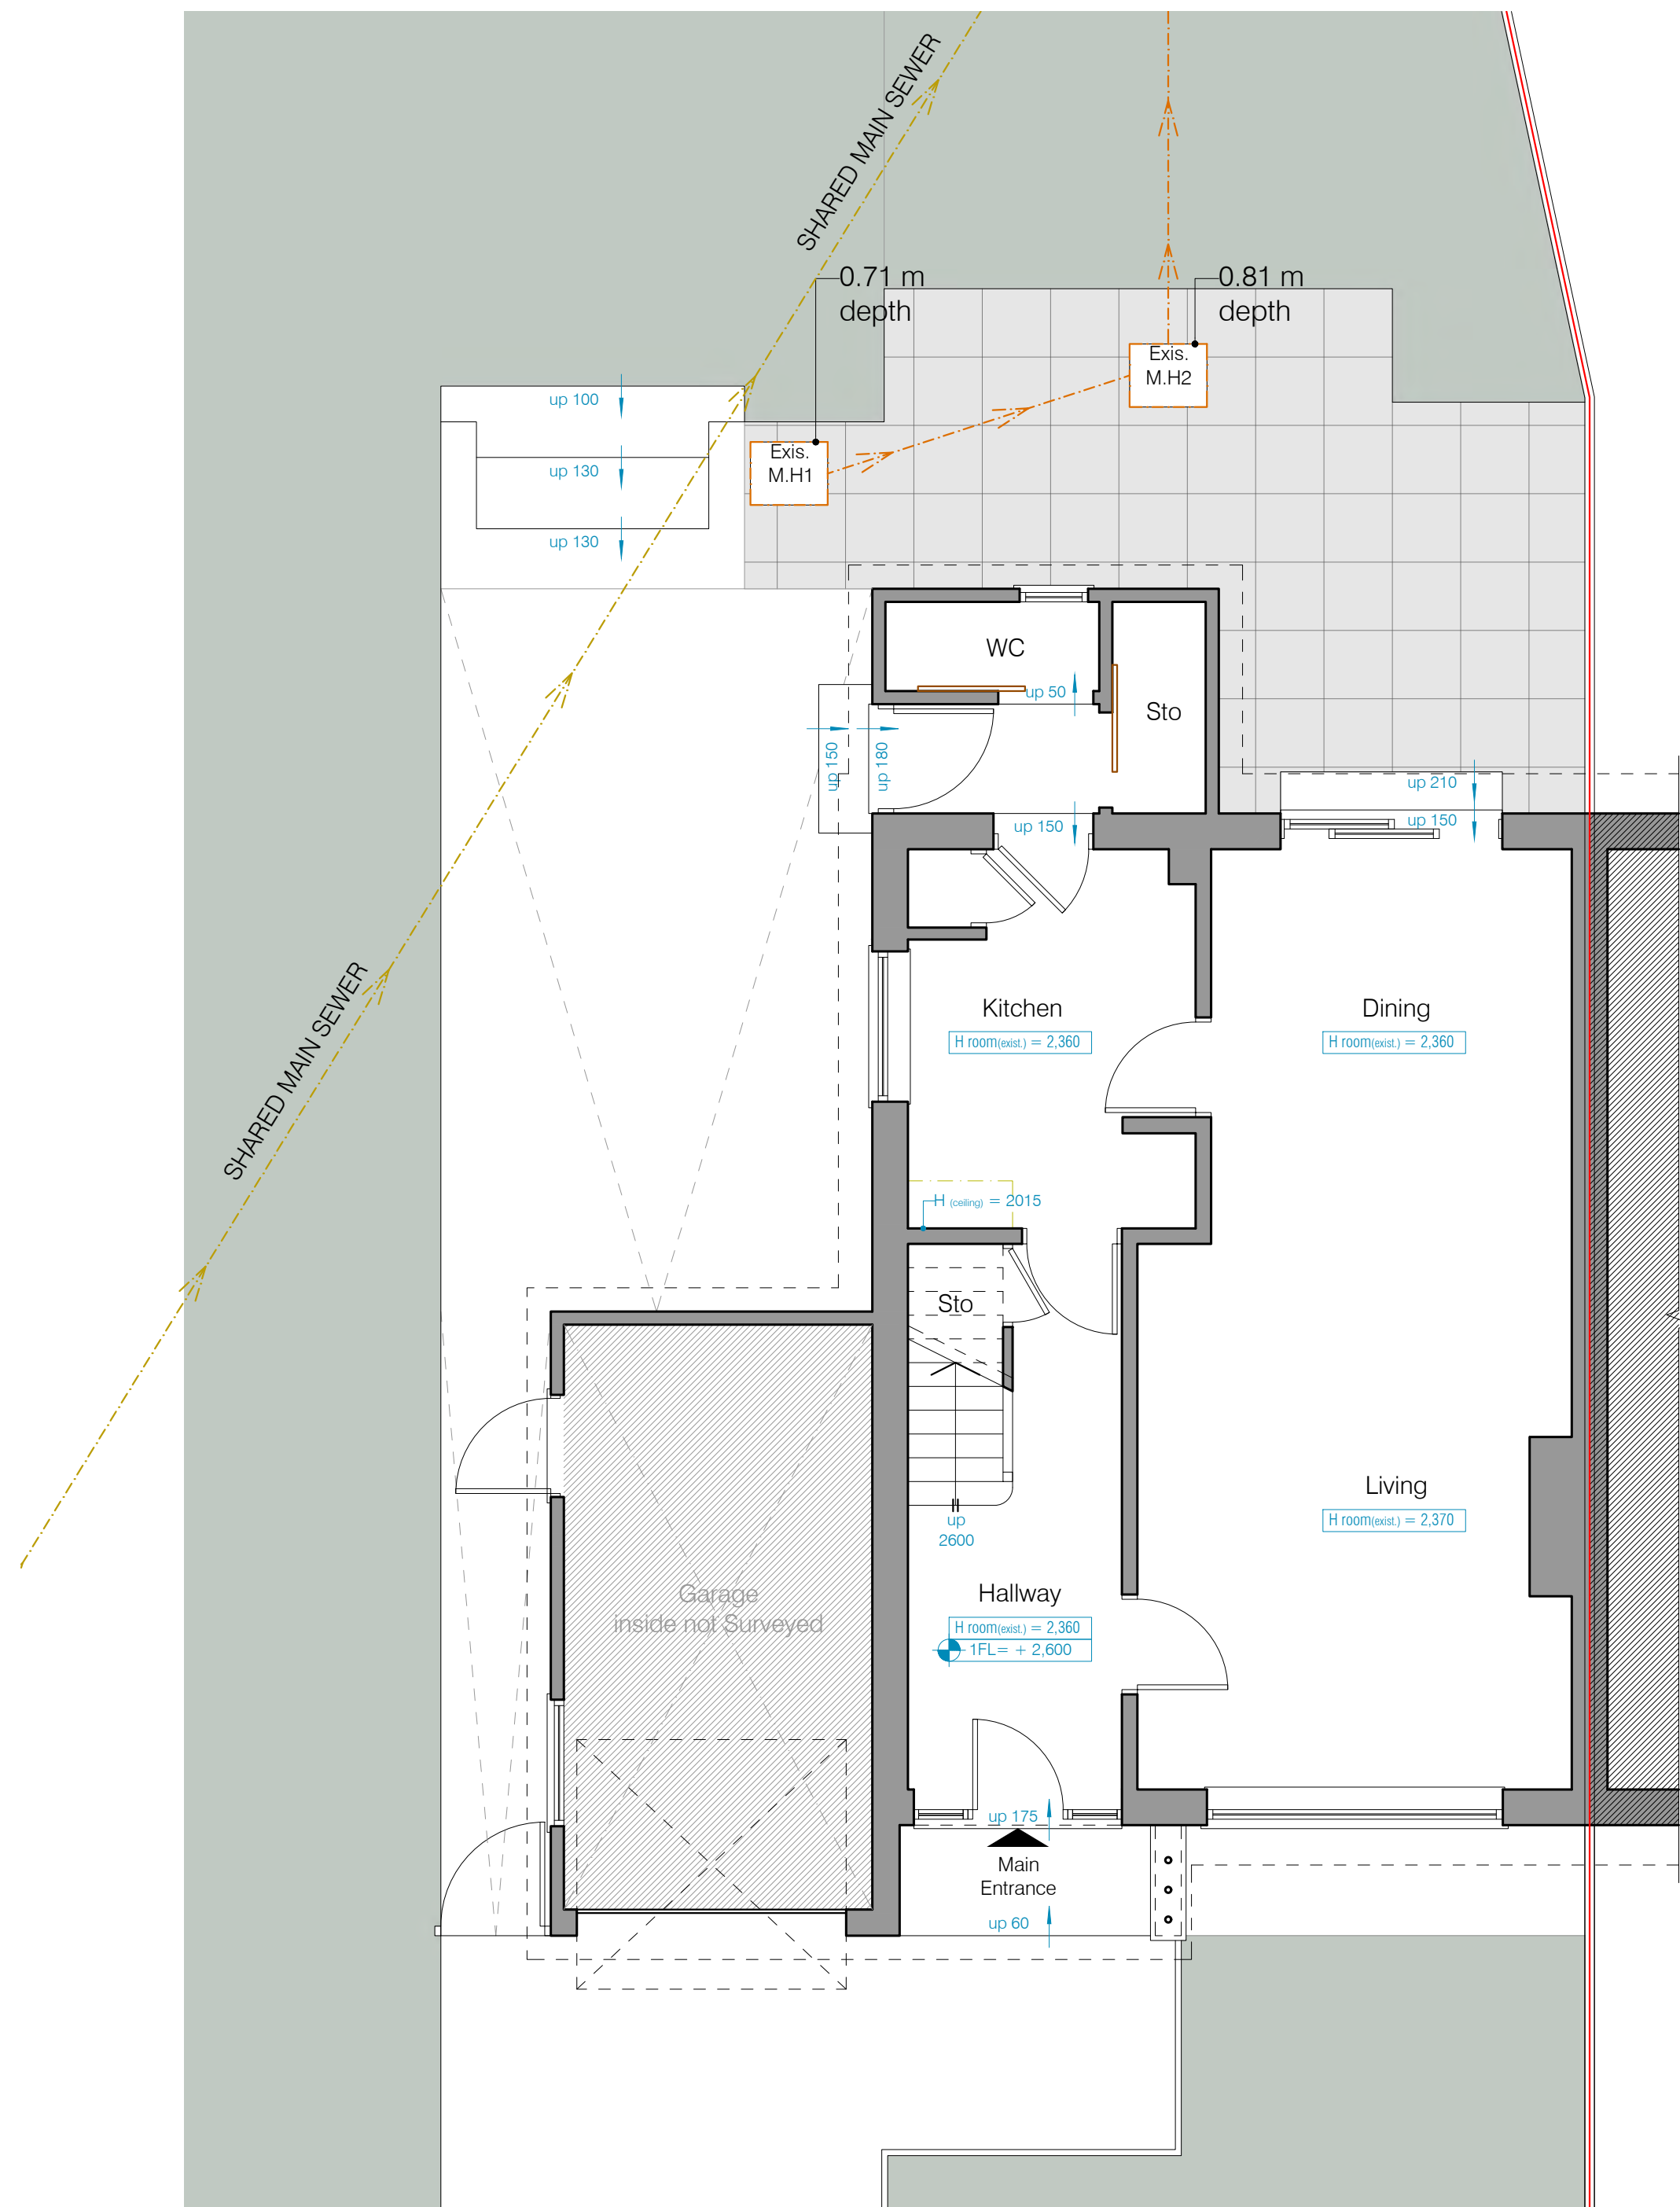

GROUND FLOOR PLAN AS EXISTING
SCALE - 1:50@A1

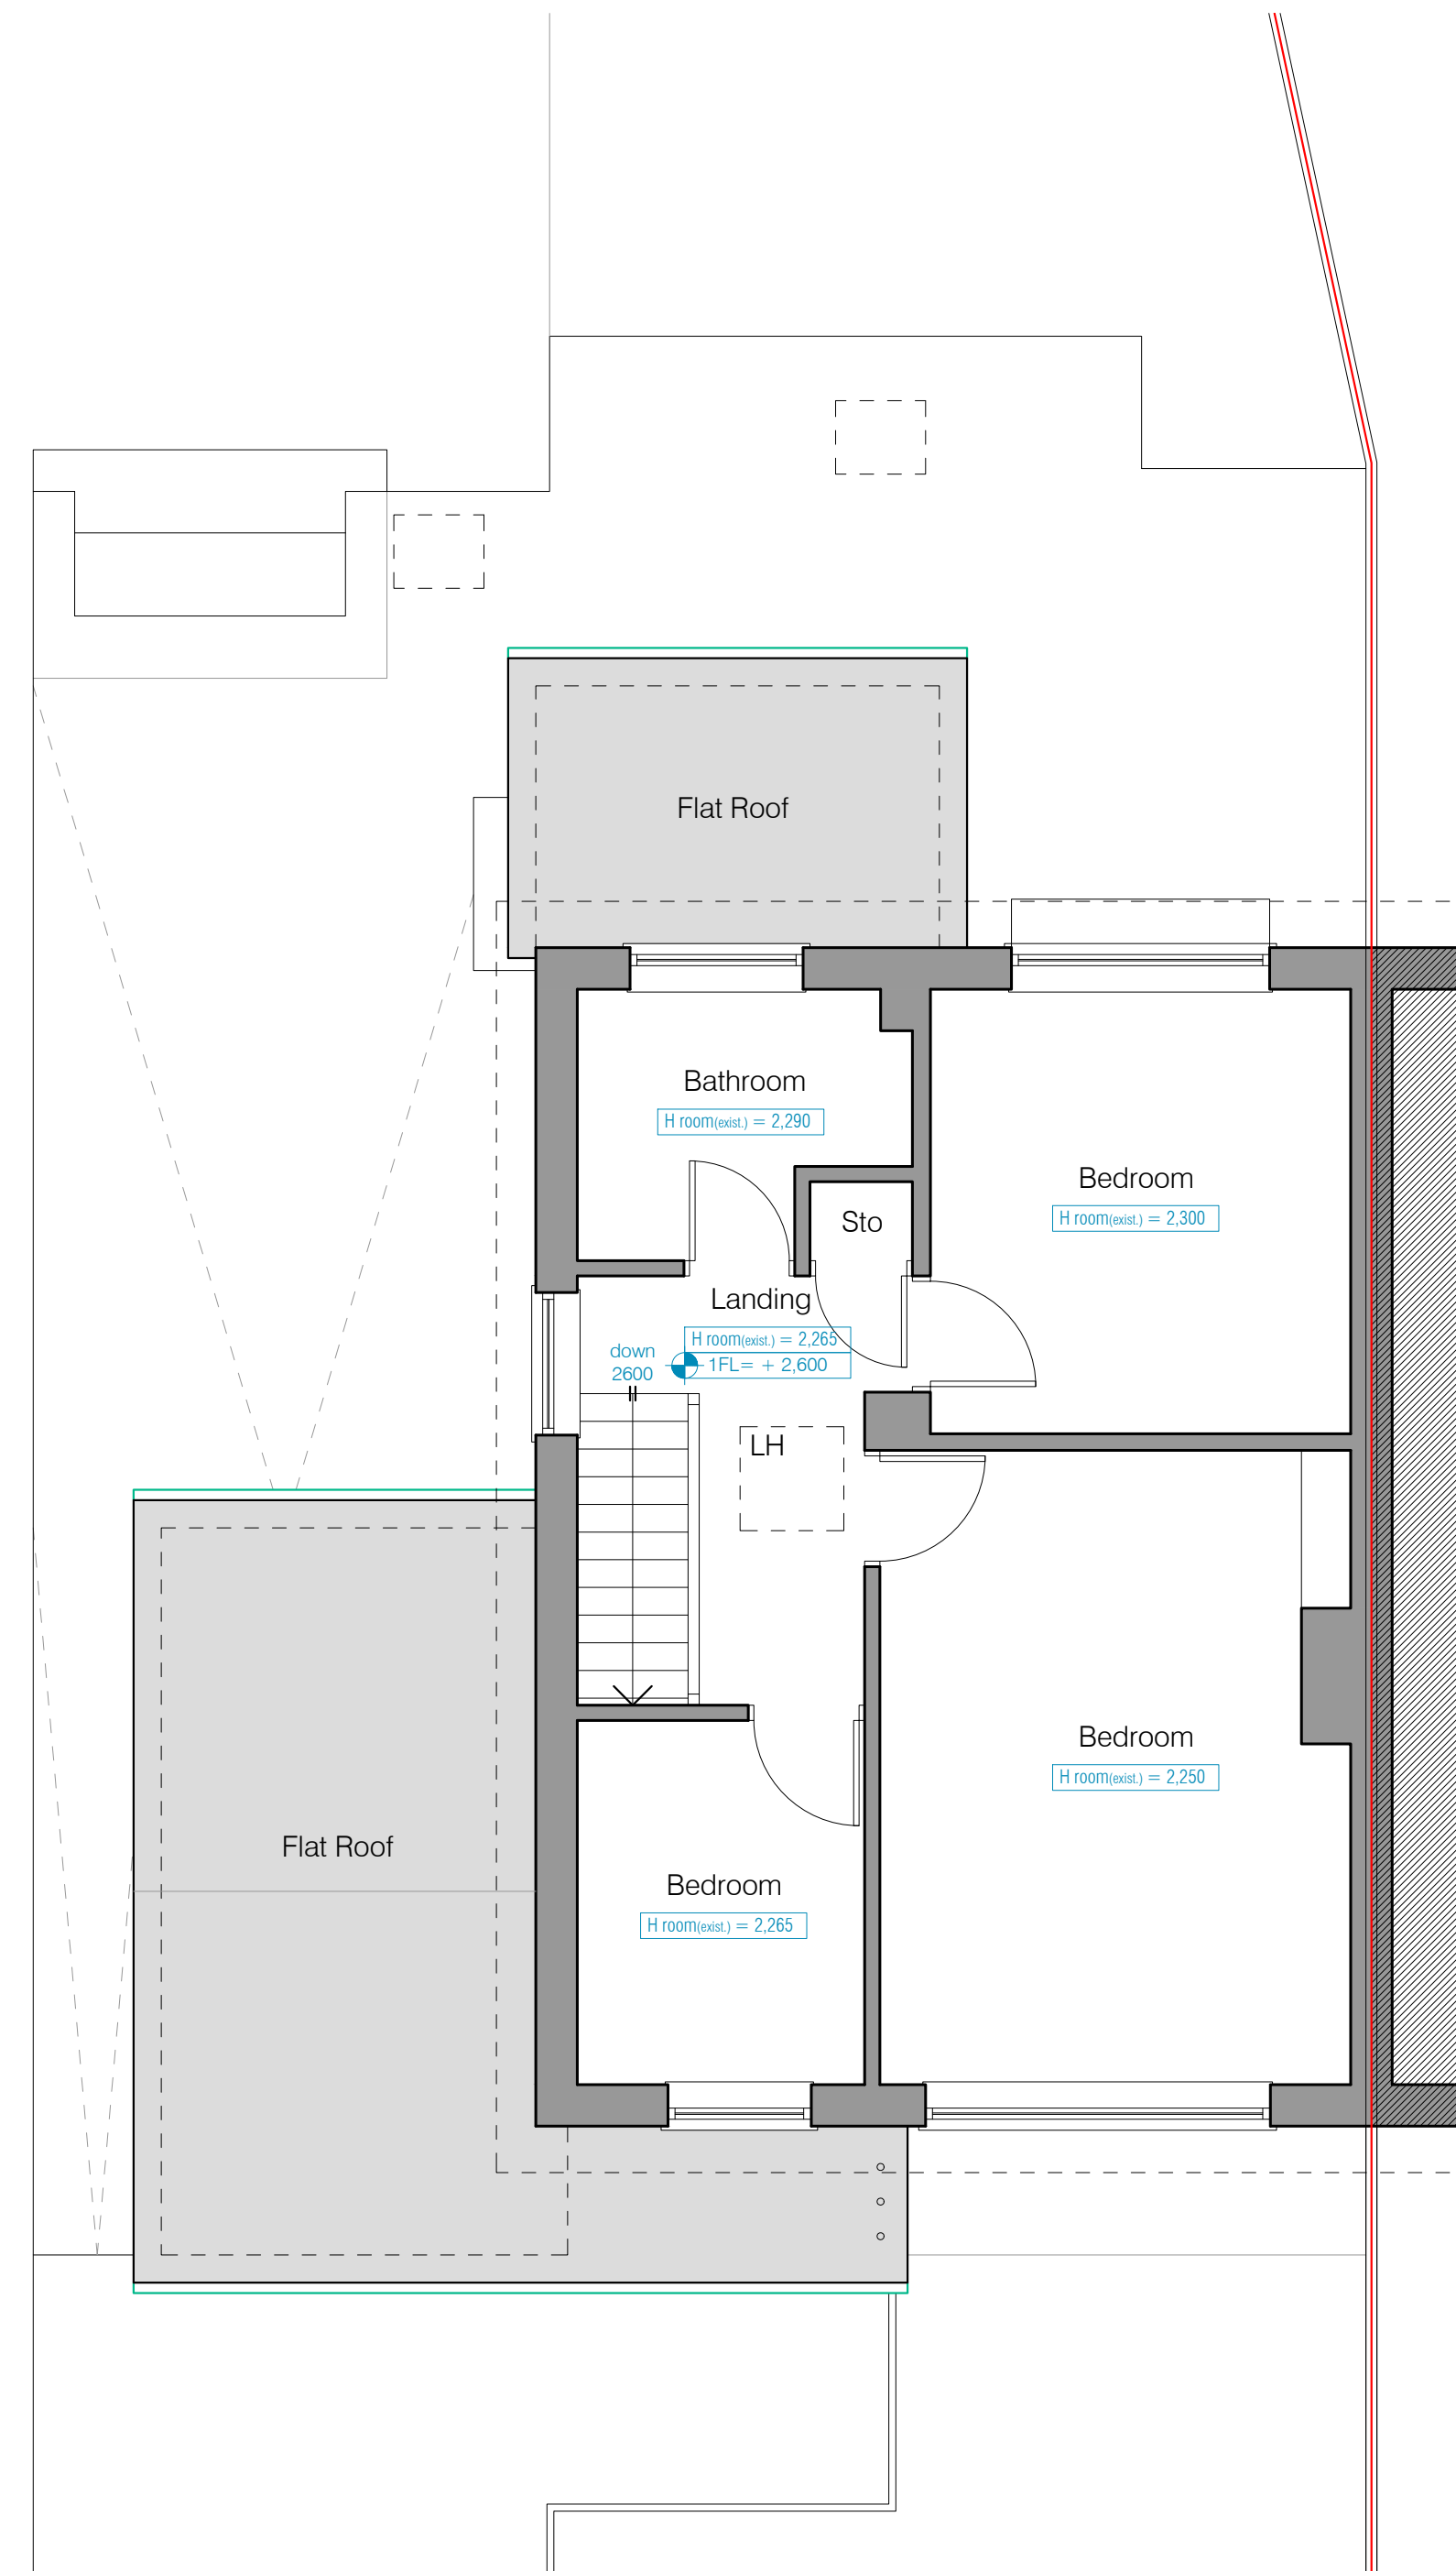

FIRST FLOOR PLAN AS EXISTING
SCALE - 1:50@A1

Rev.	Date	Revisions
------	------	-----------

PSK
architect
Your Home Extension Specialists
PSK Cheltenham Ltd
Unit C1
Staverton Technology Park
Staverton
Herrick Way
Tel. 01242 304477

DESCRIPTION

Two Storey Extension
Plans as Existing

DATE
12/11/24



SCALE
As noted @ A1

DRAWN
ED


CHECKED
PSK

1088-01


This drawing is copyright and should not be reproduced without permission.
Do not scale from drawing for construction.
If in doubt contact main contractor before proceeding.
The contractor is responsible for checking all information before any orders are placed or construction commences.
All drawings to be read in conjunction with Structural Engineers' report, which takes precedence over all other specifications.
Main contractor responsible for site safety.

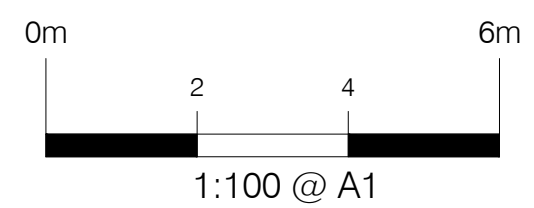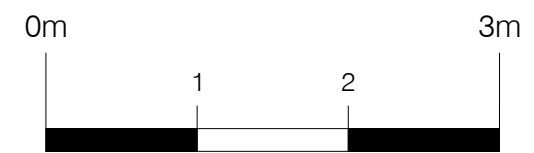


- Key:
- Existing structures
 - Demolished
 - New structures
 - Approx. Boundary line
 - G / RG - Gully / Roddable gully
 - SP / SVP - Soil pipe / Soil vent pipe
 - IC - Inspection chamber
 - RWP - Rain water pipe
 - R / TR - Radiator / Towel rail
 - ± 50' ± 0.000 - Approx. levels

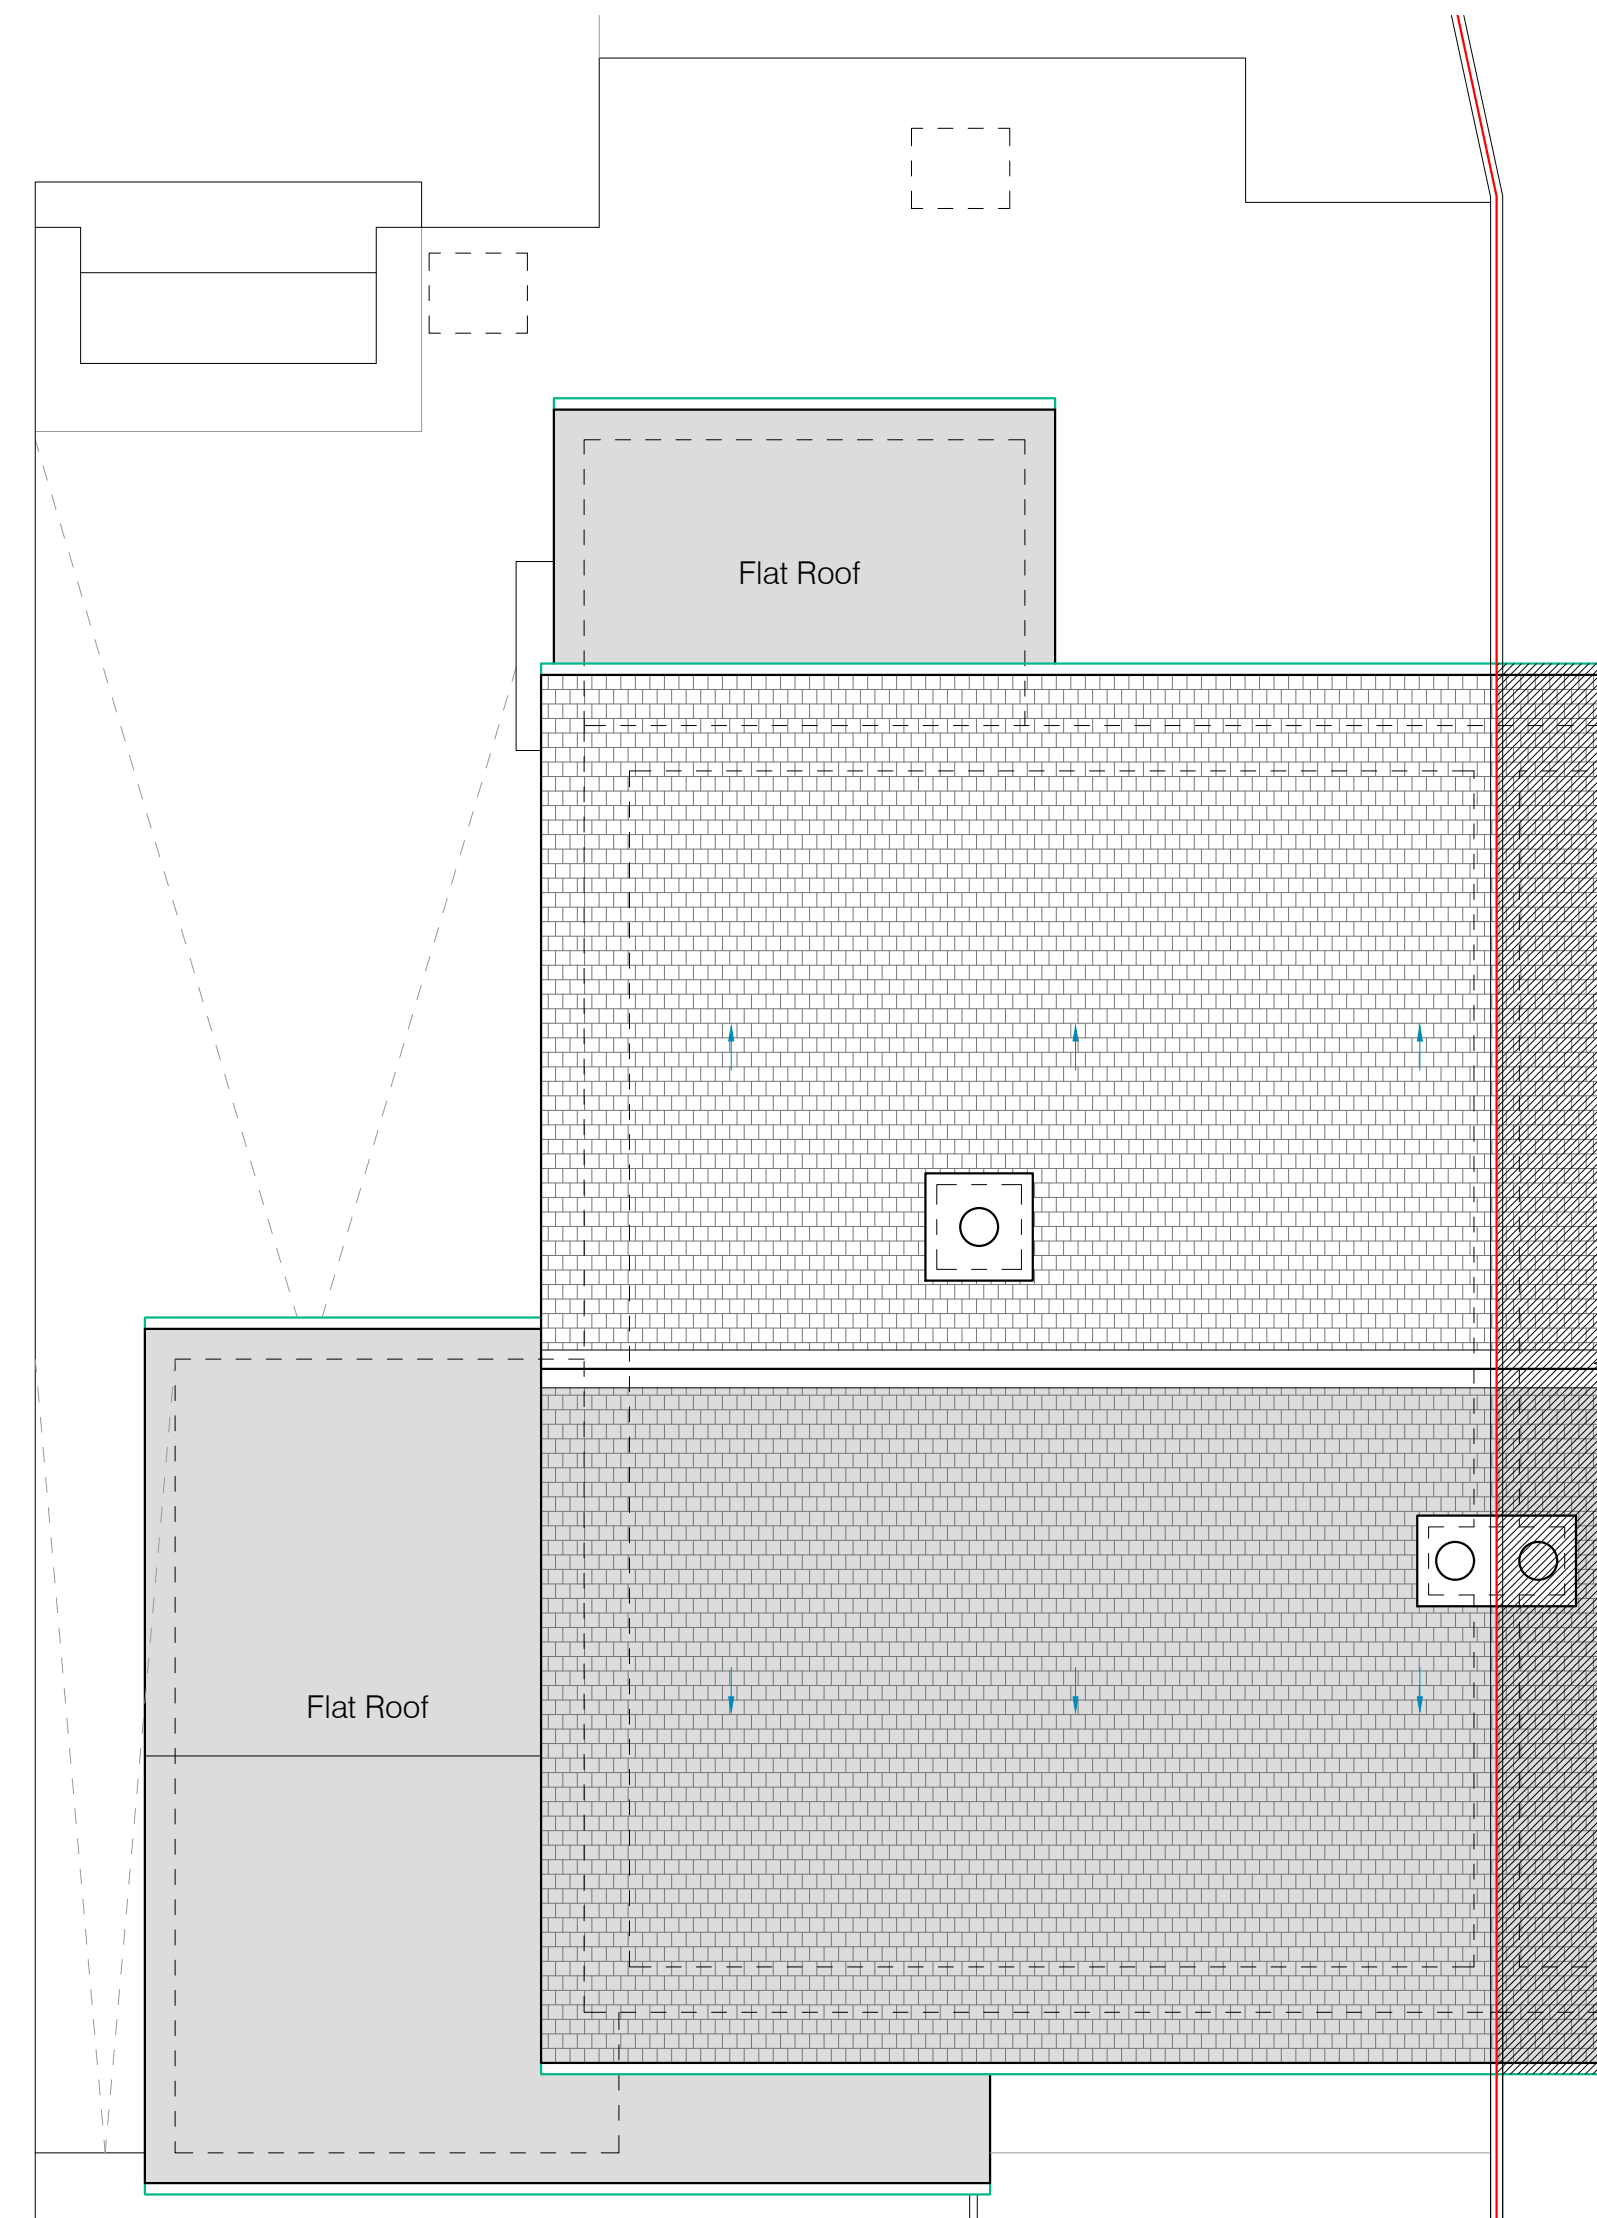


ROOF PLAN AS EXISTING
SCALE - 1:50@A1

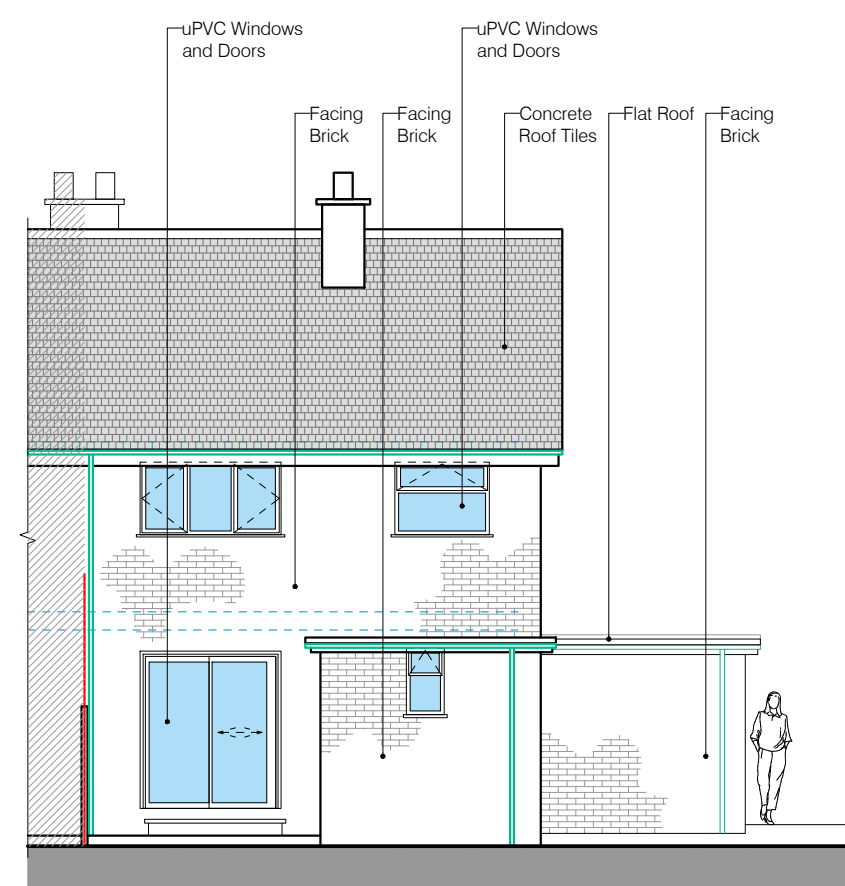


REAR ELEVATIONS AS EXISTING
SCALE - 1:100@A1

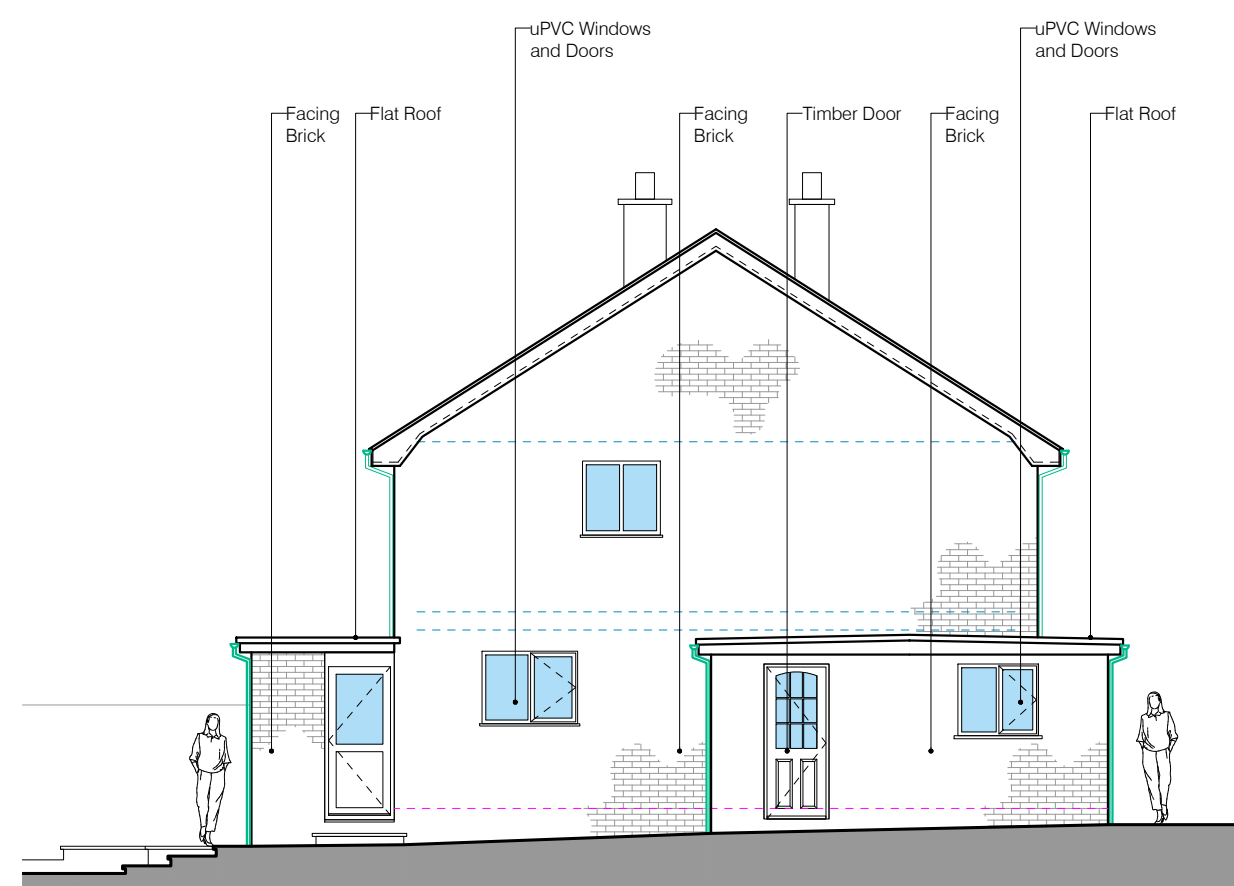

SIDE ELEVATIONS AS EXISTING
SCALE - 1:100@A1

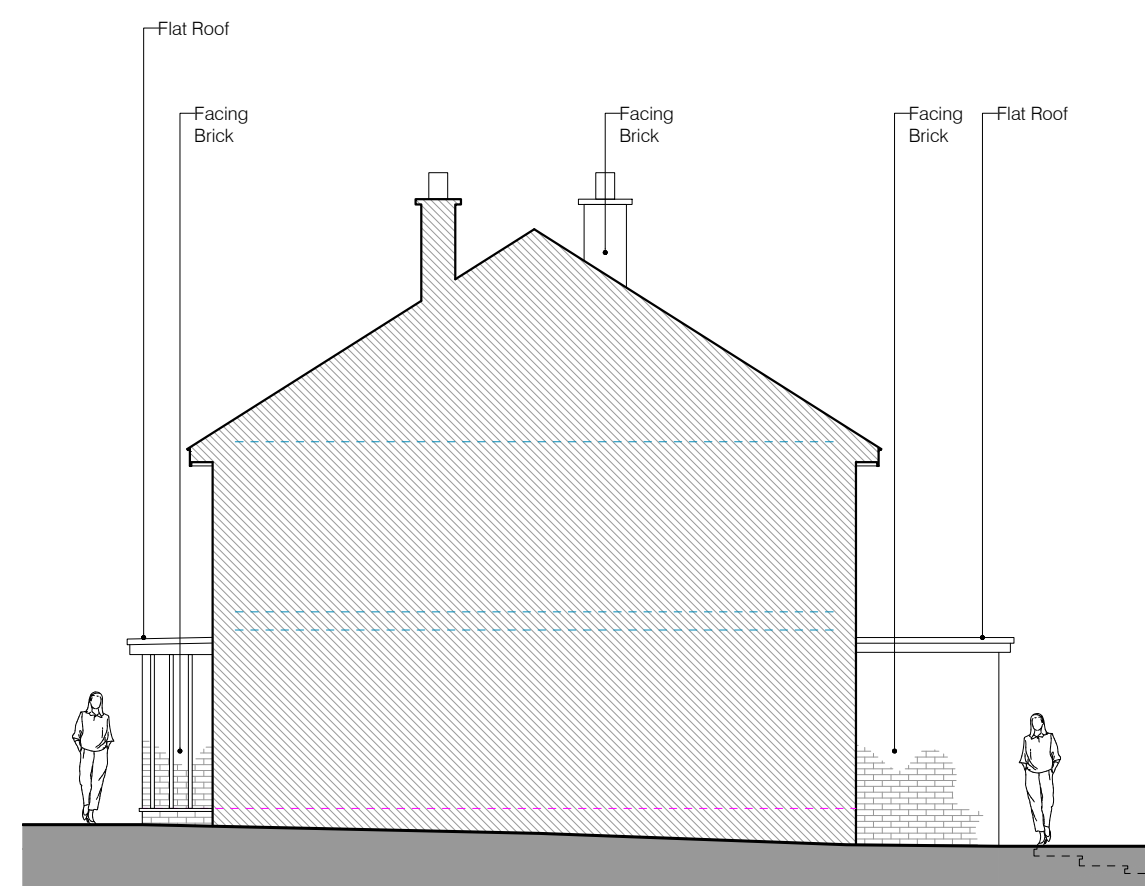

SIDE ELEVATIONS AS EXISTING
SCALE - 1:100@A1

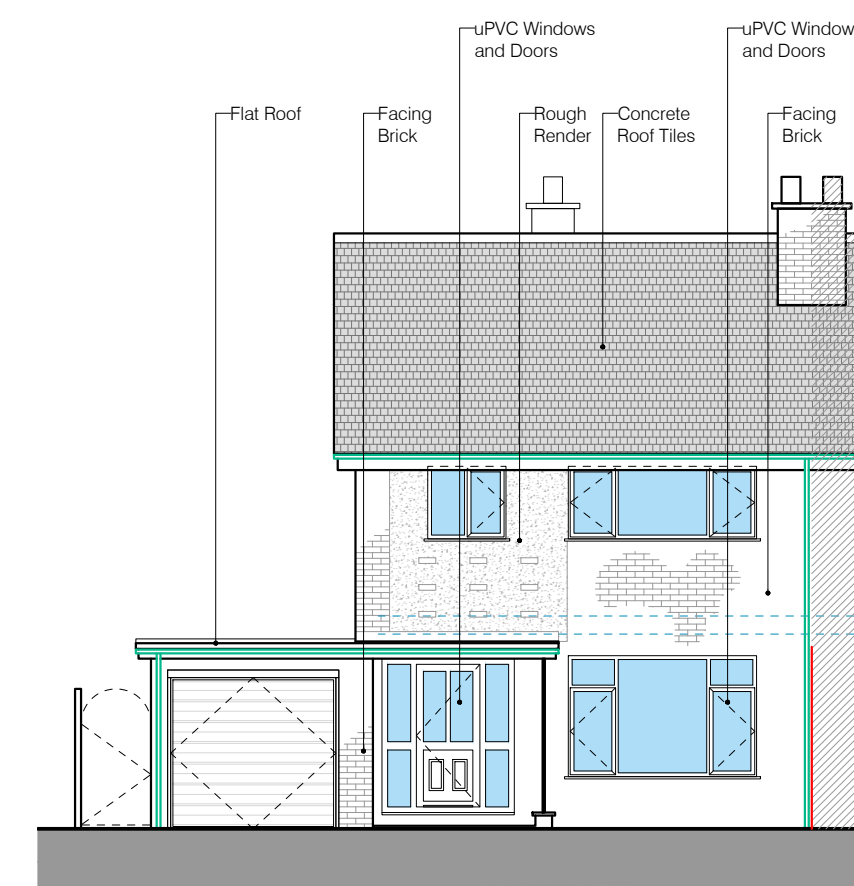

FRONT ELEVATIONS AS EXISTING
SCALE - 1:100@A1

Rev.	Date	Revisions
------	------	-----------

PSK
architect
Your Frame Extension Specialists
PSK Cheltenham Ltd
Unit C1
Staverton Technology Park
Staverton
Herrick Way
Tel. 01242 304477

DESCRIPTION

Two Storey Extension

Plans and Elevations
as Existing



DATE 12/11/24	SCALE As noted @ A1
DRAWN ED	CHECKED PSK

1088-02

RIBA

PSK Cheltenham Ltd is a chartered practice
registered with RIBA.

This drawing is copyright and should not be reproduced without permission.
Do not scale from drawing for construction.
If in doubt contact main contractor before proceeding.
The contractor is responsible for checking all information before any orders are placed or construction commences.
All drawings to be read in conjunction with Structural Engineers' report, which takes precedence over all other specifications.
Main contractor responsible for site safety.

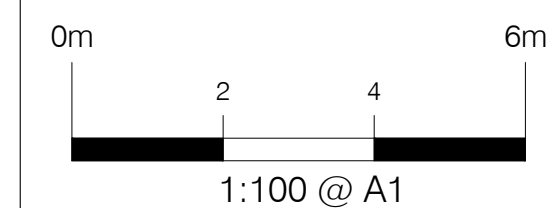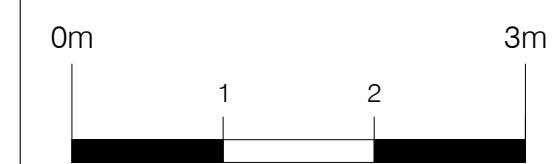

- Key:
- Existing structures
 - Demolished
 - New structures
 - Approx. Boundary line
 - G / RG - Gully / Roddable gully
 - SP / SVP - Soil pipe / Soil vent pipe
 - IC - Inspection chamber
 - RWP - Rain water pipe
 - R / TR - Radiator / Towel rail
 - ± 50.00 = ± 0.000 - Approx. levels

D	11.04.25	Client Revision
C	10.04.25	Revised Drawings
B	17.03.25	Revised Drawings
A	26.02.25	Add Drain Position
Rev.	Date	Revisions

PSK
architect

Your Peace Extension Specialists



PSK Cheltenham Ltd
Unit C1
Staverton Technology Park
Staverton
Herrick Way
Tel. 01242 304477

DESCRIPTION

Two Storey Extension
Plans as Proposed

DATE	SCALE
10/04/25	As noted @ A1
DRAWN	CHECKED
ED/ABS	PSK



1088-03D

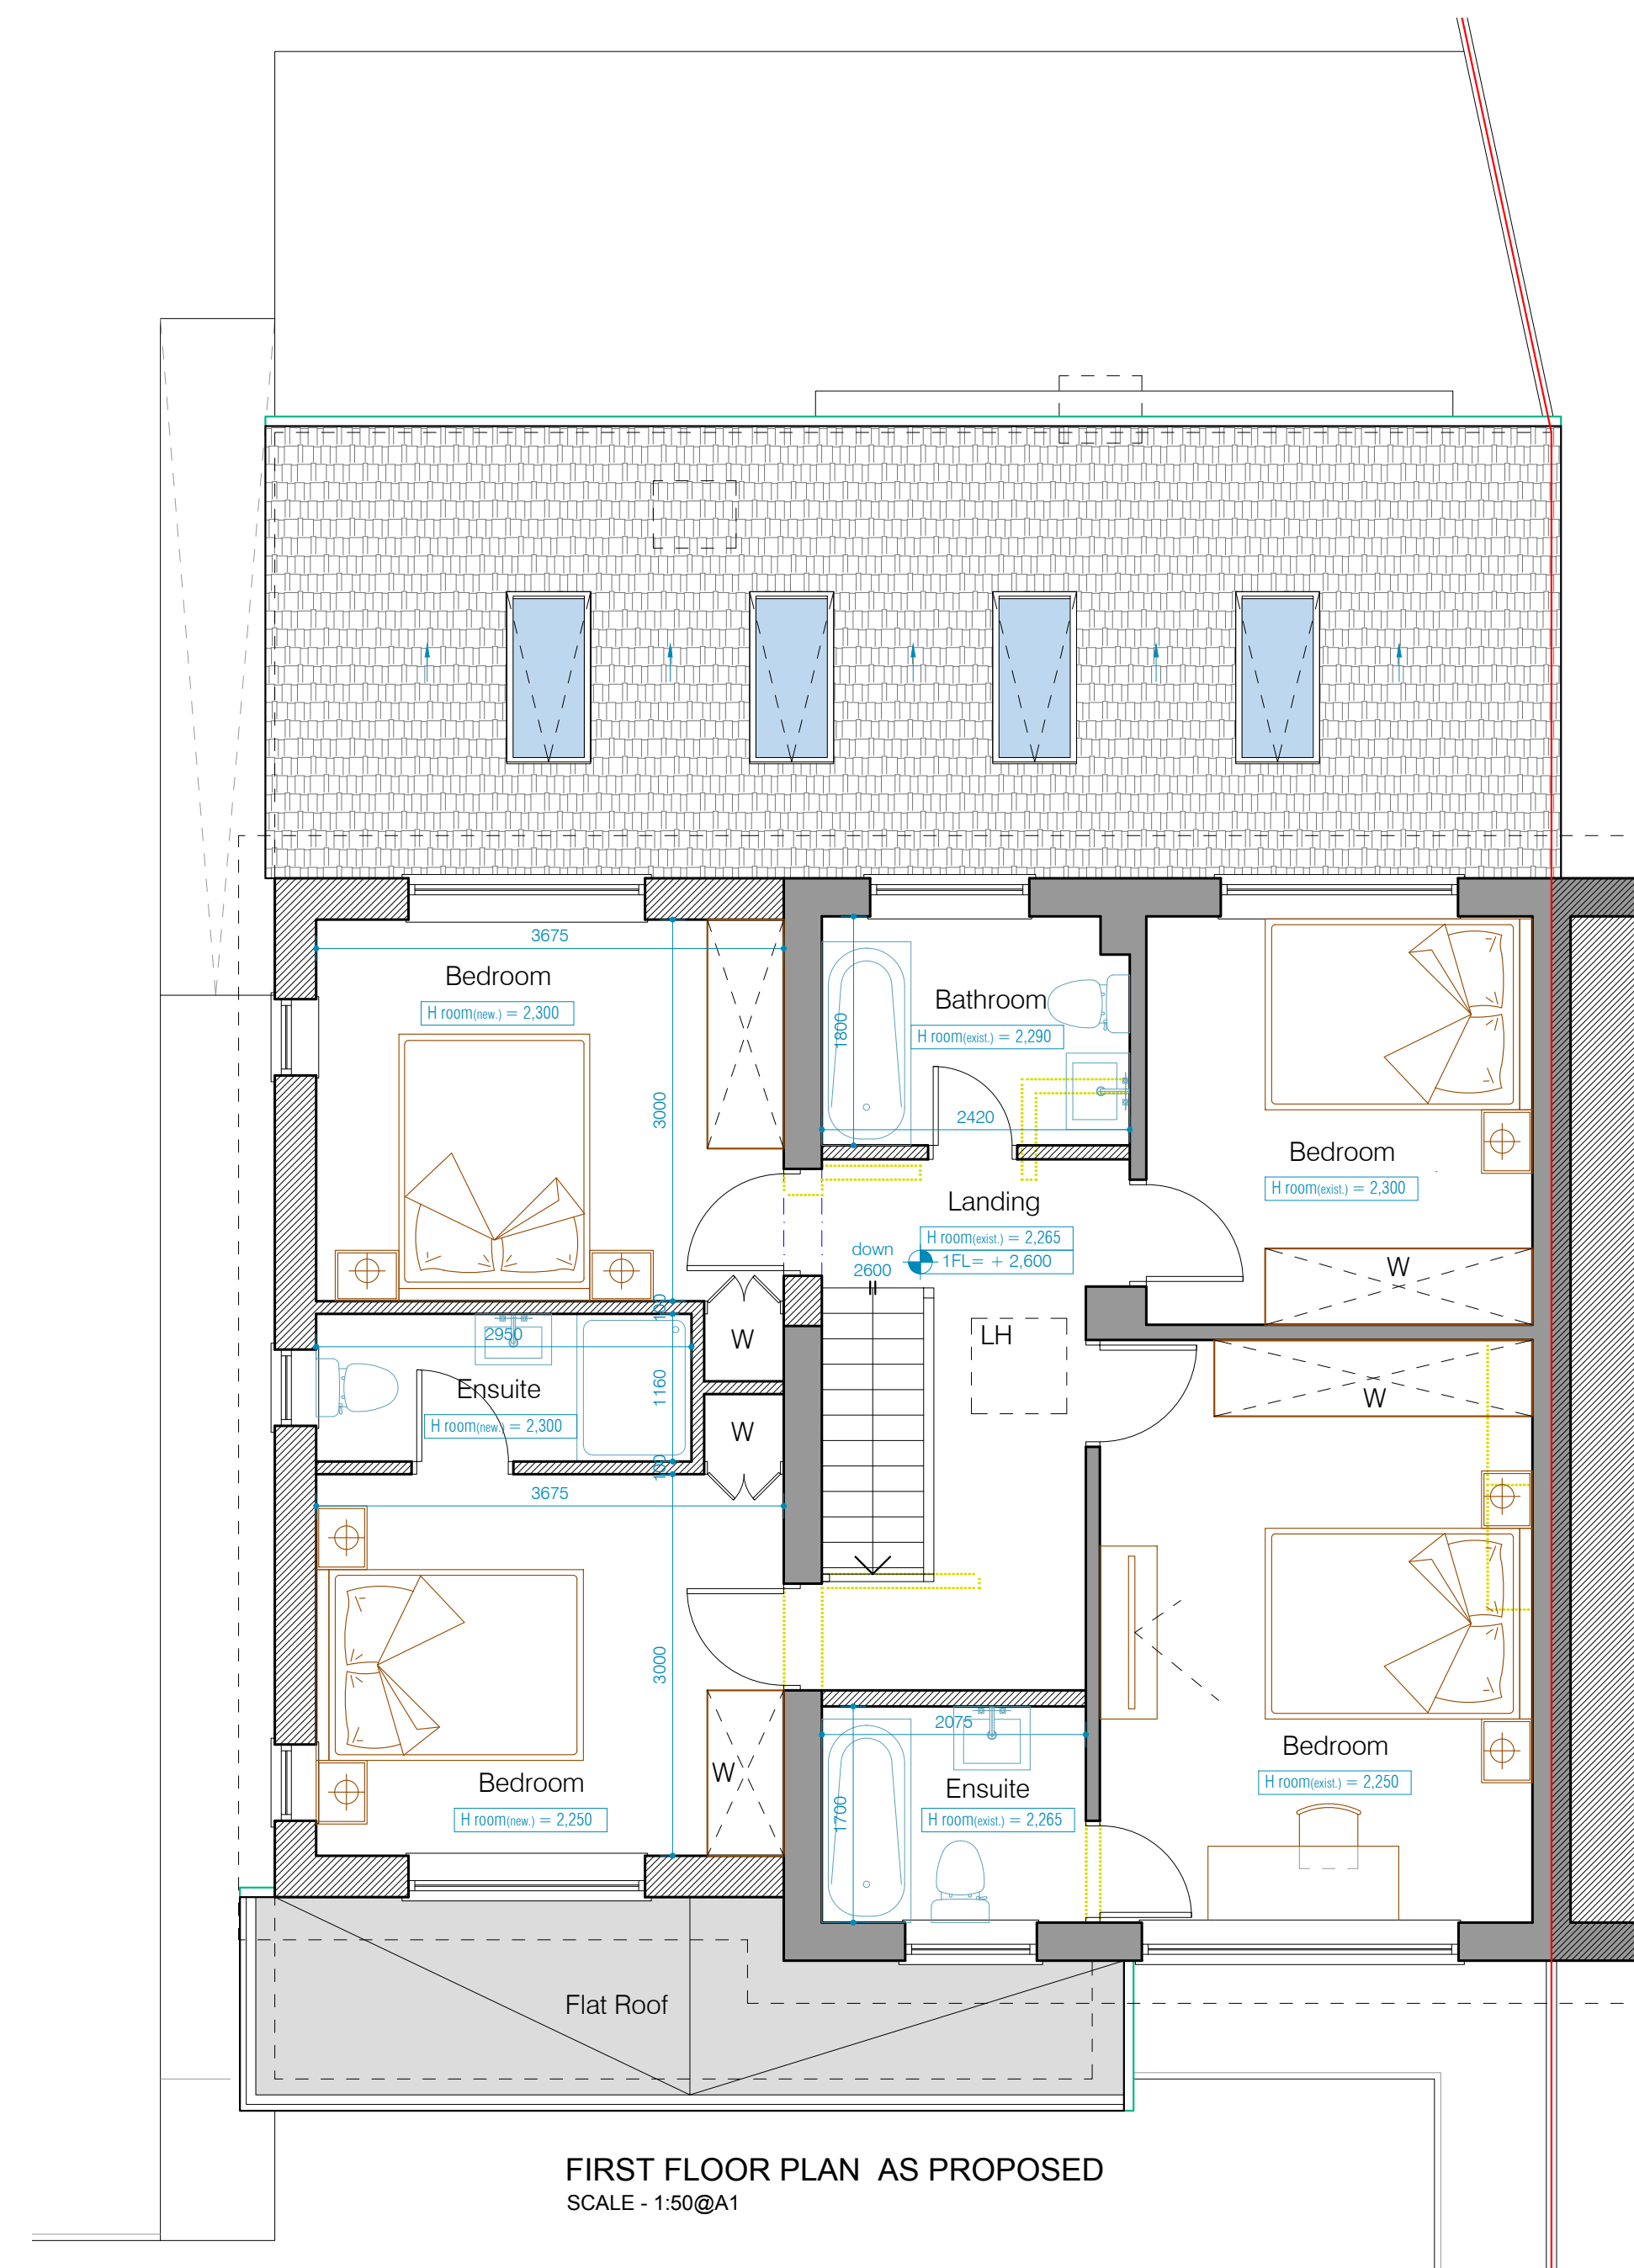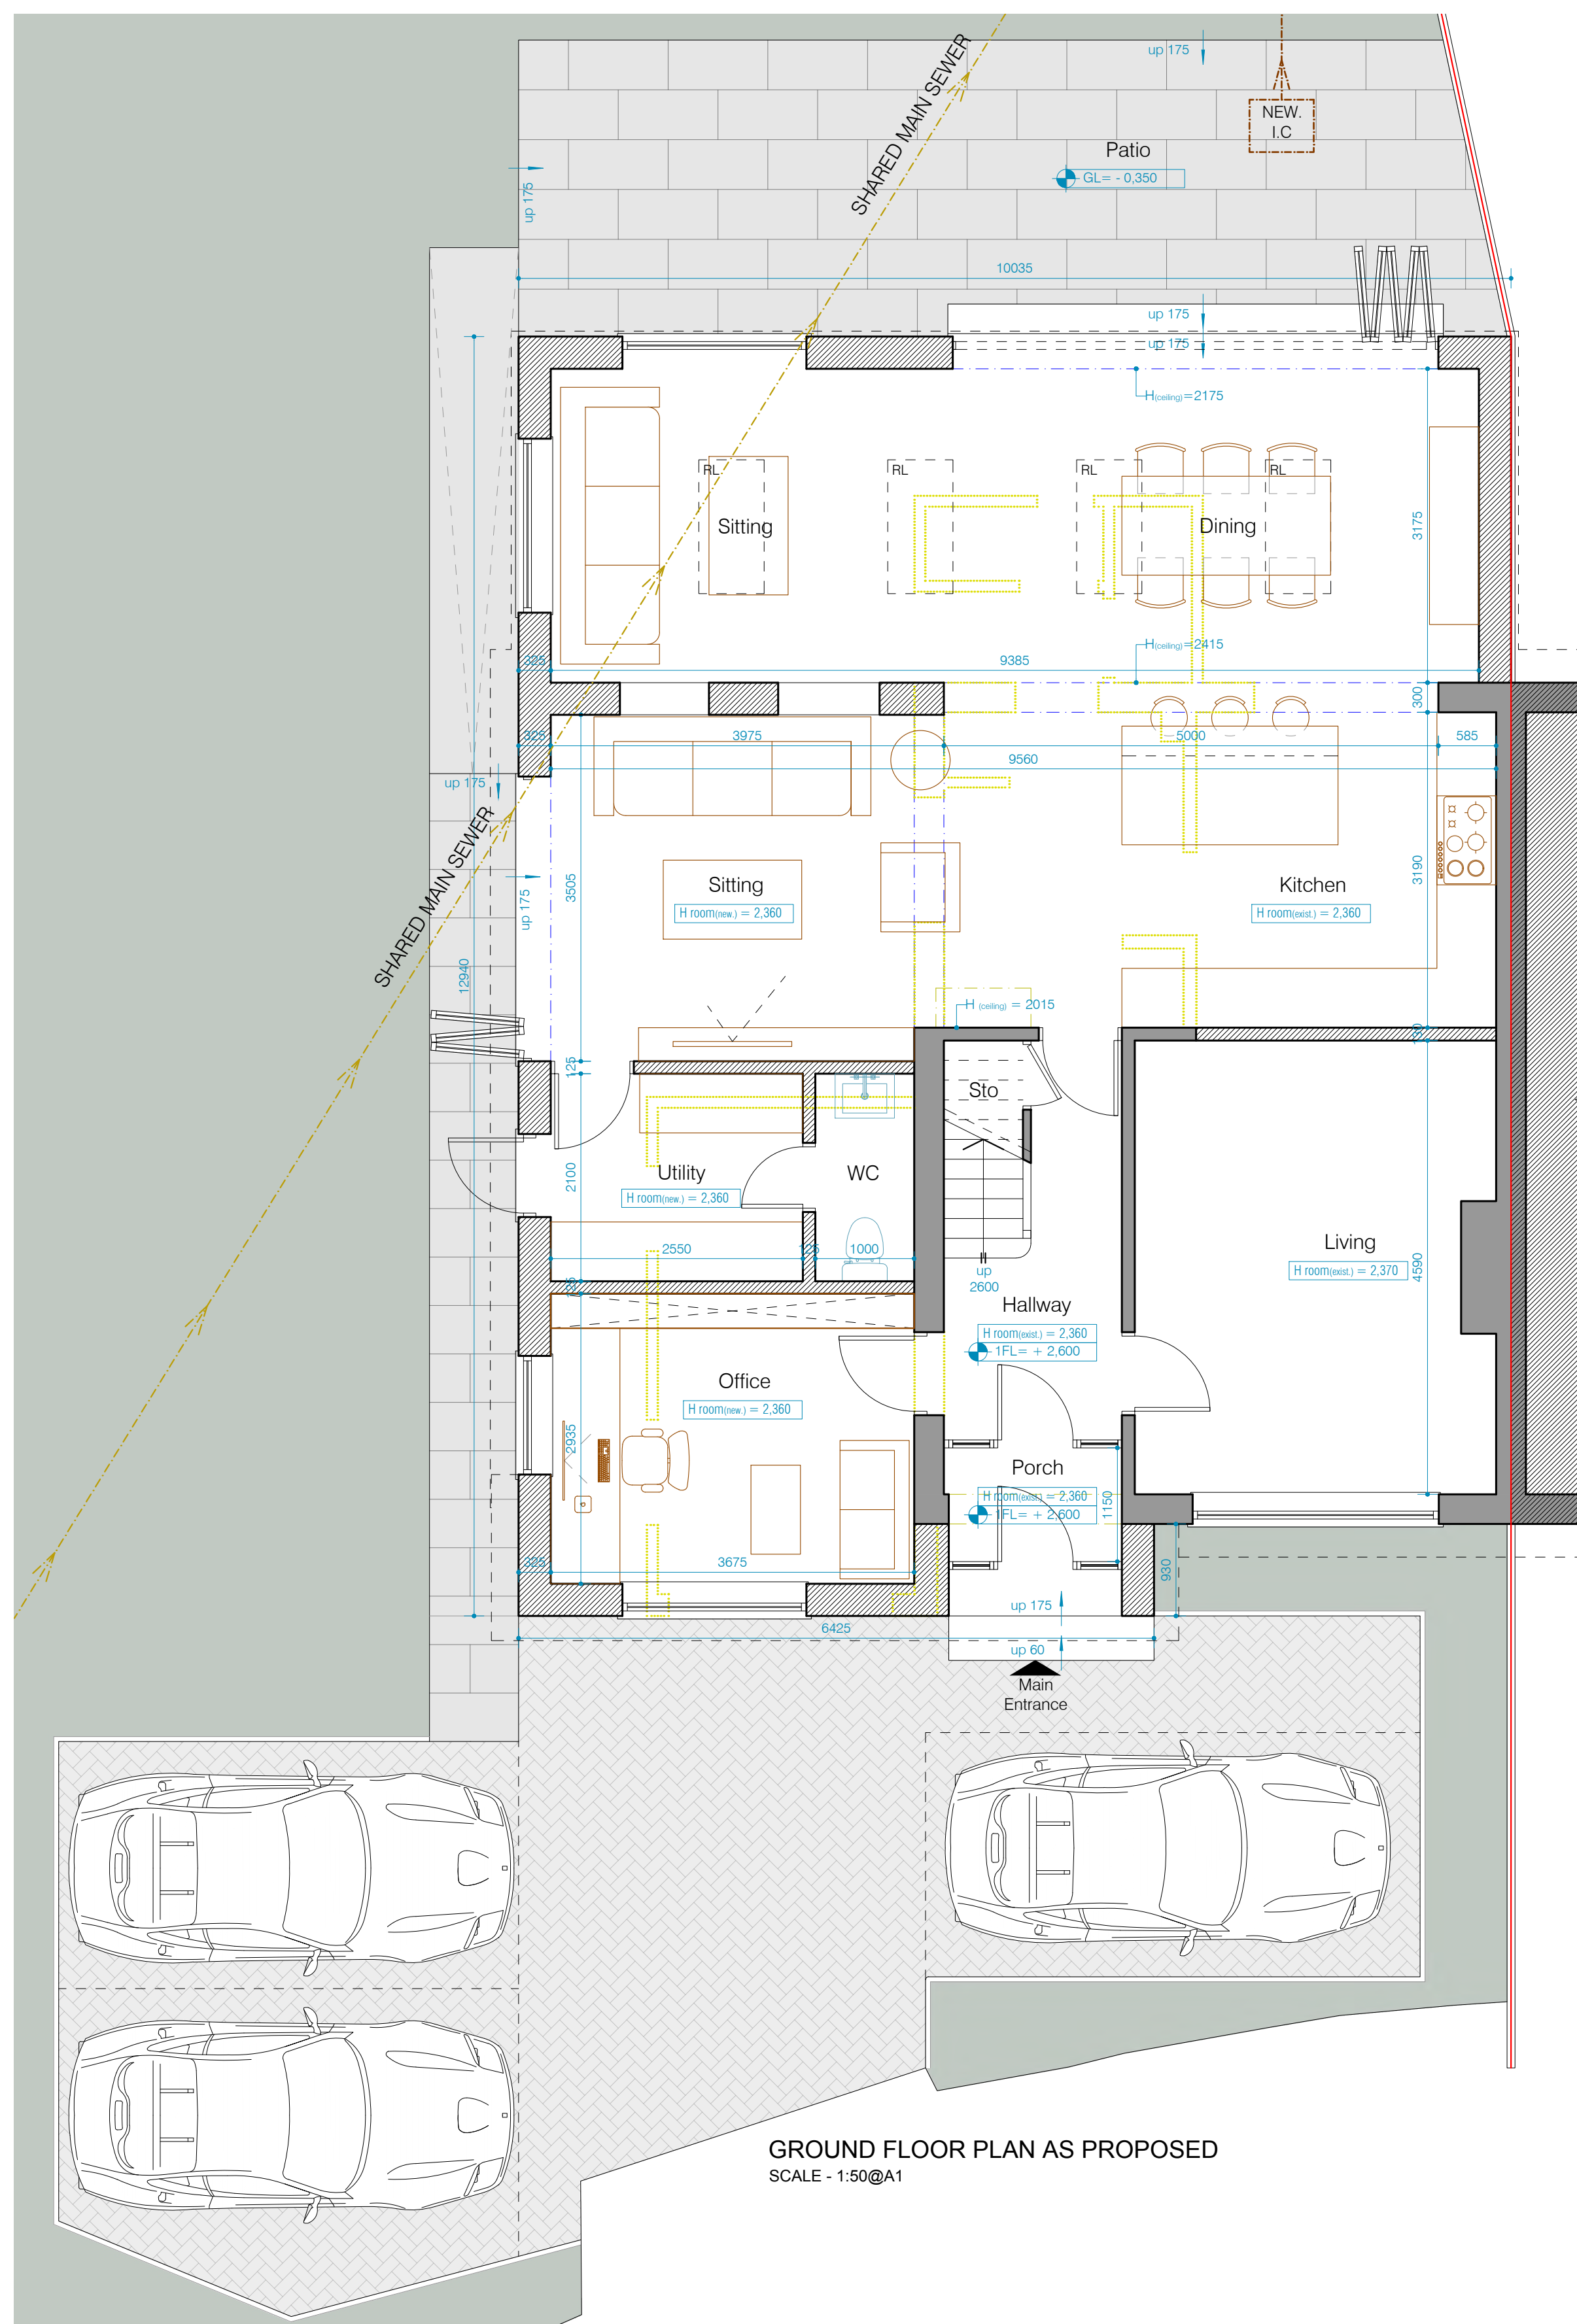

RIBA

PSK Cheltenham Ltd is a chartered practice
registered with RIBA.

This drawing is copyright and should not be reproduced without permission.
Do not scale from drawing for construction.
If in doubt contact main contractor before proceeding.
The contractor is responsible for checking all information before any orders are placed or construction commences.
All drawings to be read in conjunction with Structural Engineers' report, which takes precedence over all other specifications.
Main contractor responsible for site safety.

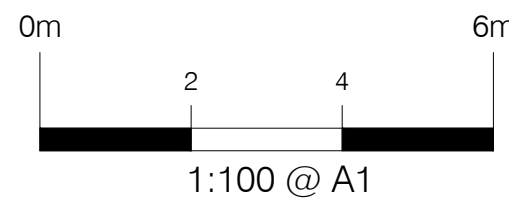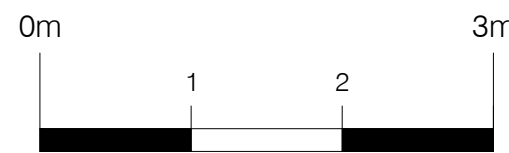

- Key:
- Existing structures
 - Demolished
 - New structures
 - Approx. Boundary line
 - G / RG - Gully / Roddable gully
 - SP / SVP - Soil pipe / Soil vent pipe
 - IC - Inspection chamber
 - RWP - Rain water pipe
 - R / TR - Radiator / Towel rail
 - +500 (+0.000) - Approx. levels

Rev.	Date	Revisions
C	11.04.25	Client Revision
B	10.04.25	Revised Drawings
A	17.03.25	Revised Drawings

PSK
architect

Your Home Extension Specialists

PSK Cheltenham Ltd
Unit C1
Staverton Technology Park
Staverton
Herrick Way
Tel. 01242 304477


DESCRIPTION

Two Storey Extension


Plans and Elevations
as Proposed

DATE	SCALE
11/04/24	As noted @ A1
DRAWN	CHECKED
ED/ABS	PSK


1088-04C

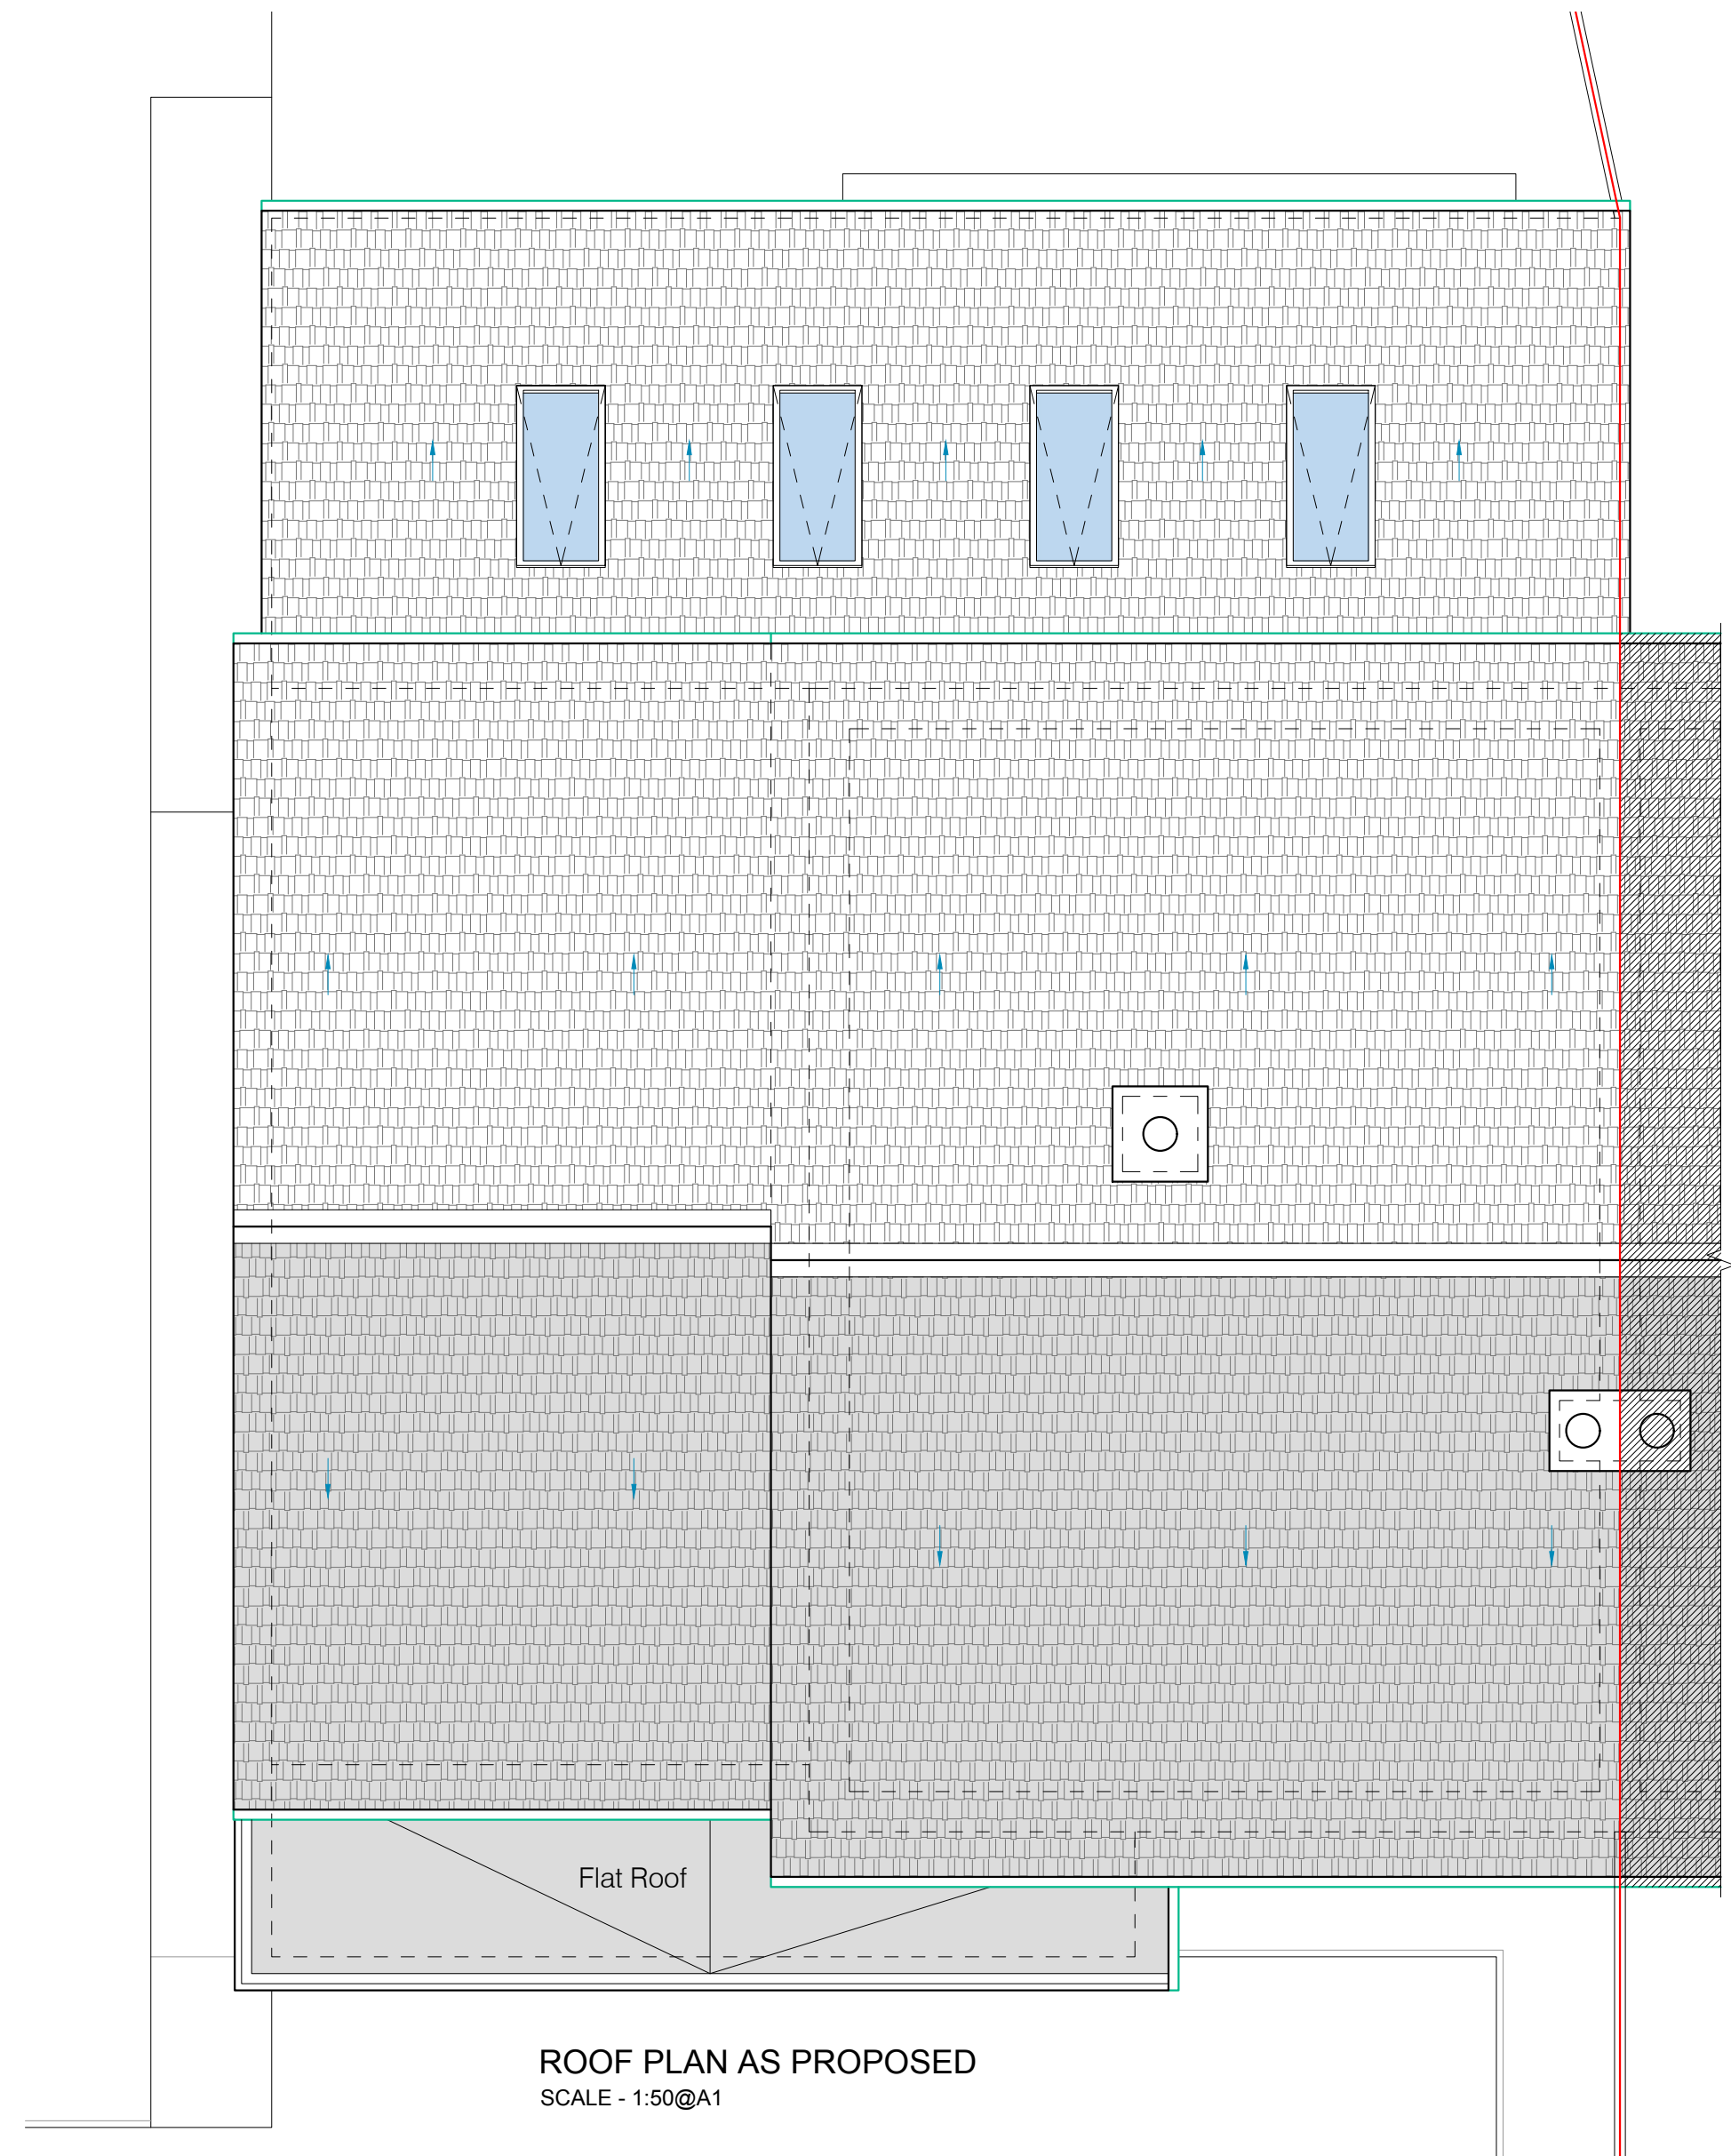


ROOF PLAN AS PROPOSED
SCALE - 1:50@A1

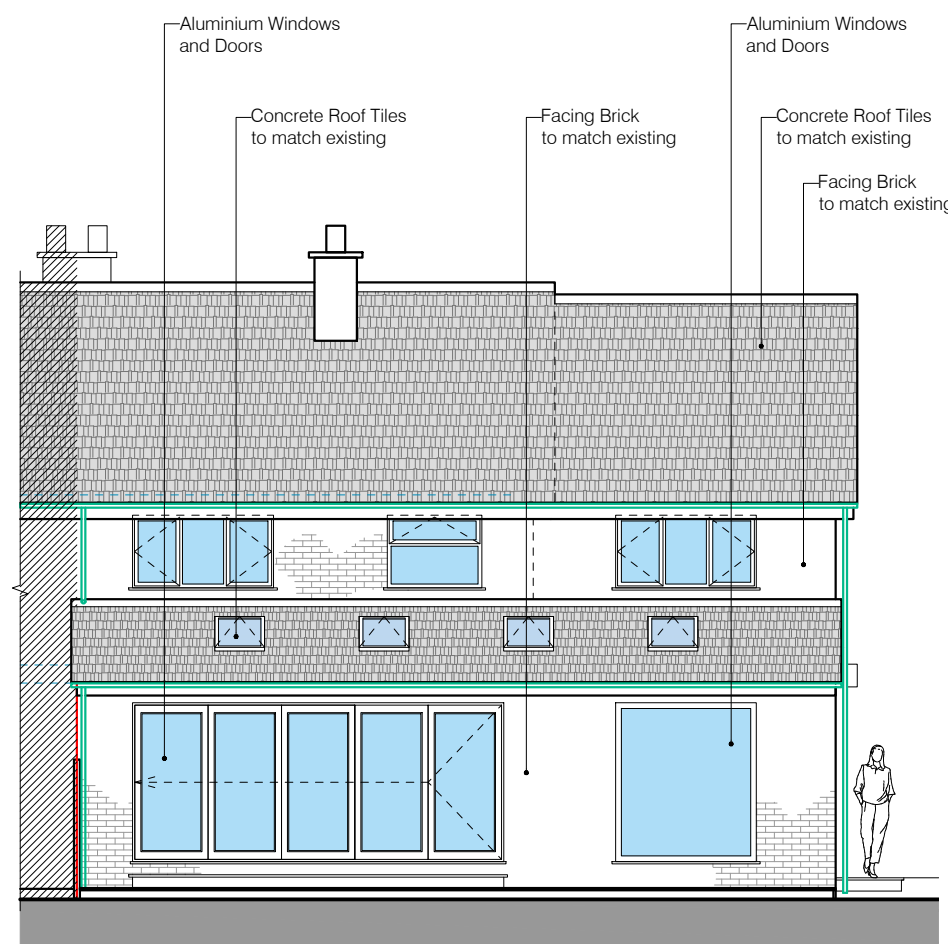


REAR ELEVATION AS PROPOSED
SCALE - 1:100@A1

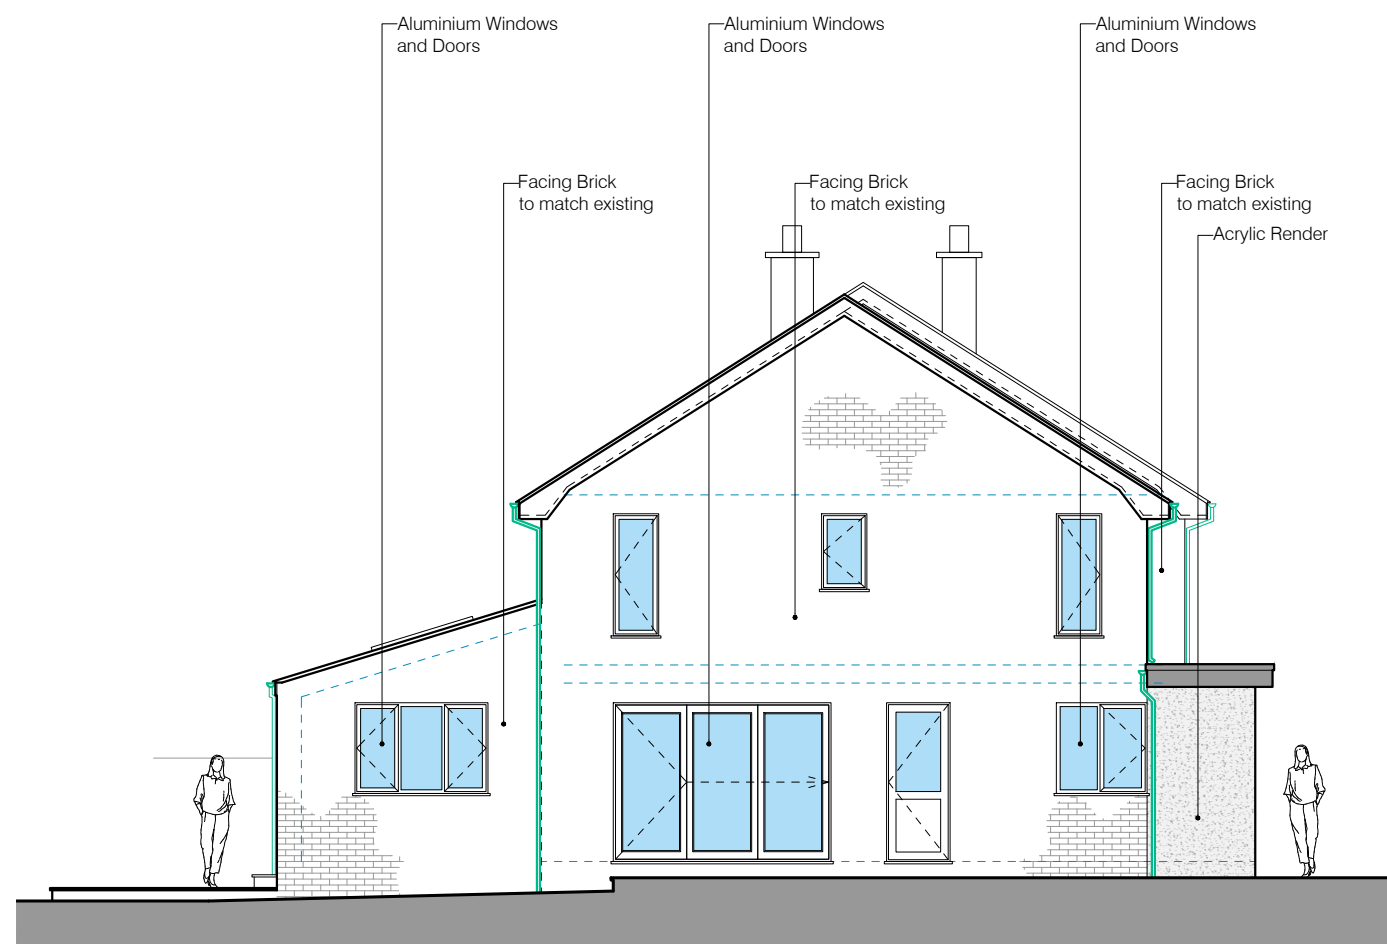

SIDE ELEVATION AS PROPOSED
SCALE - 1:100@A1

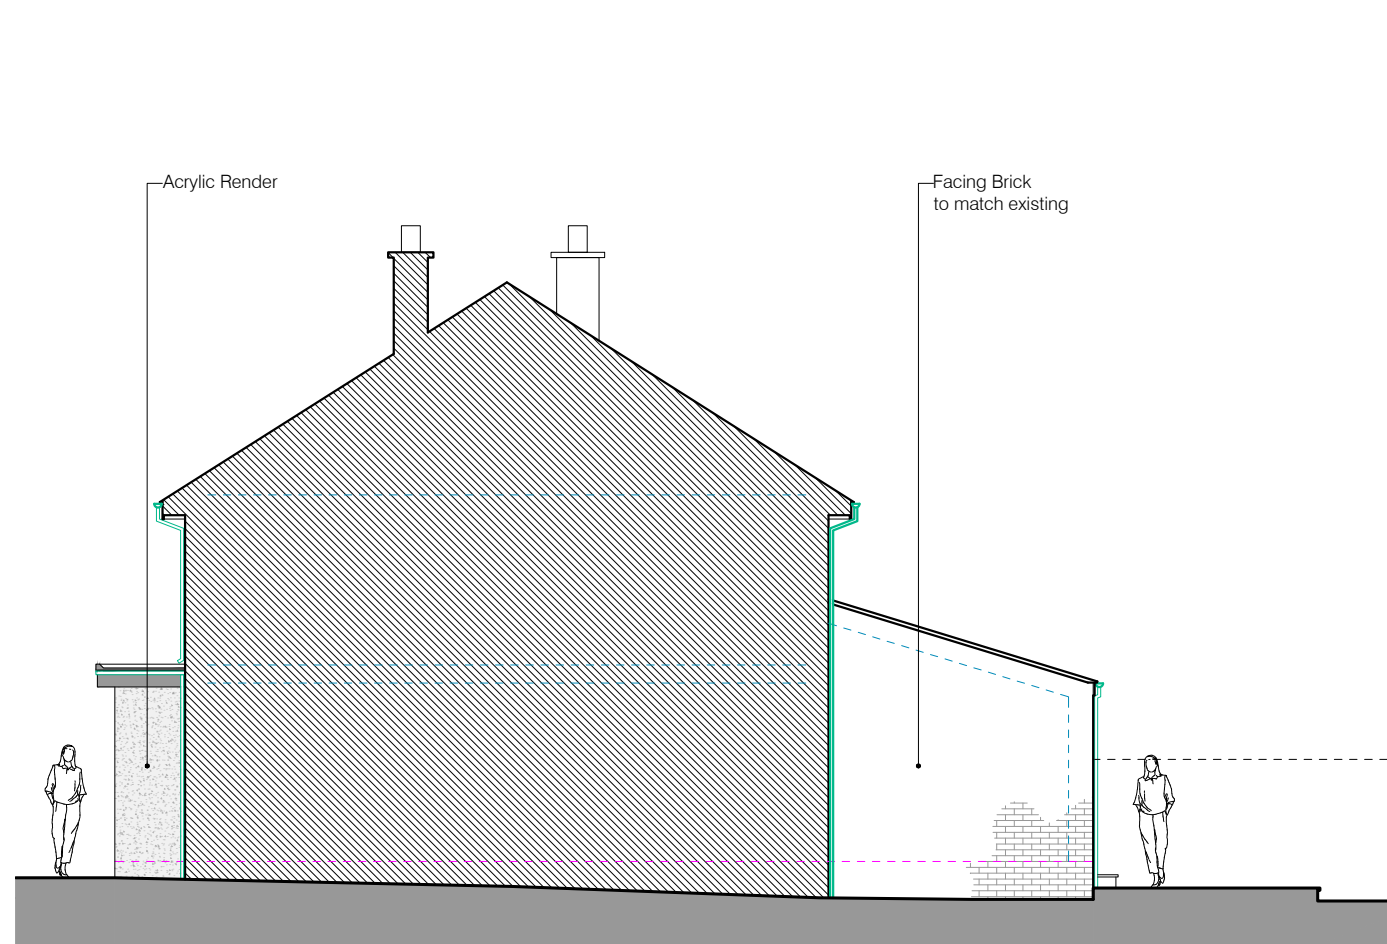

SIDE ELEVATION AS PROPOSED
SCALE - 1:100@A1

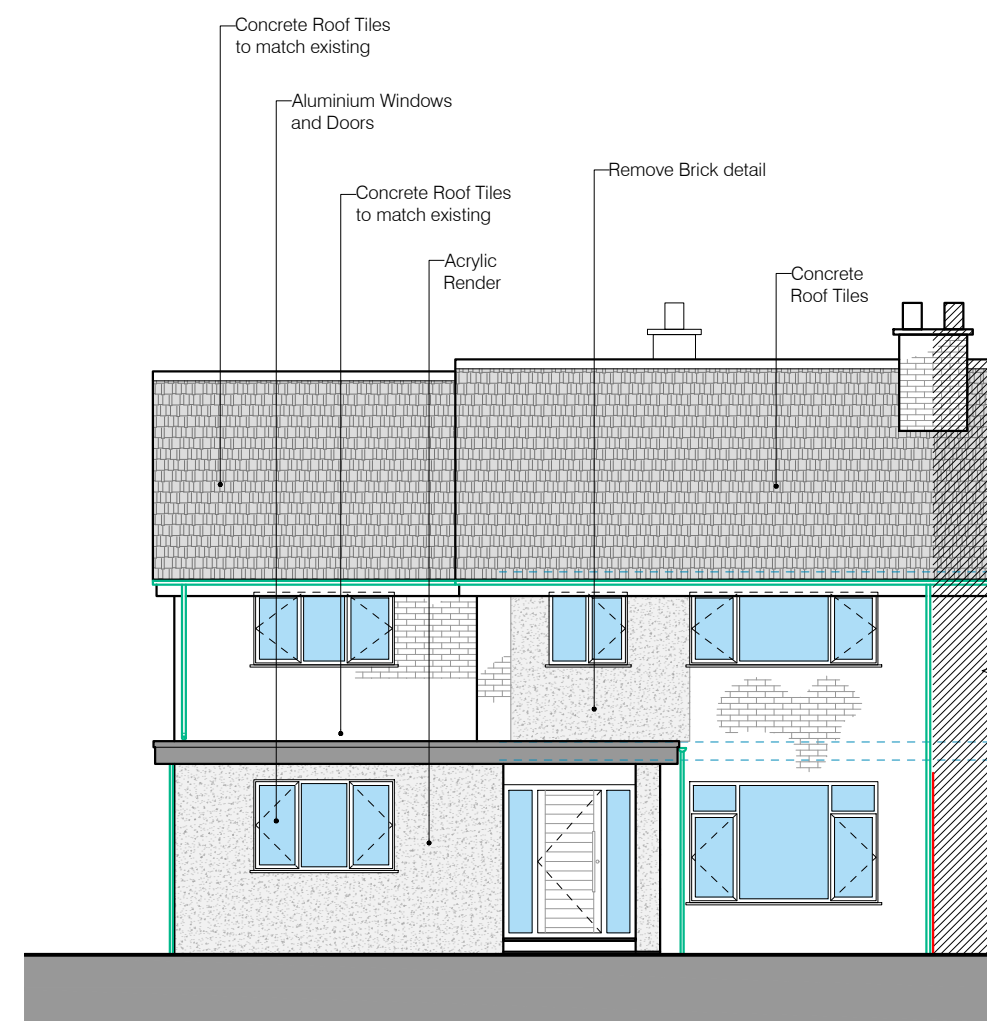

FRONT ELEVATION AS PROPOSED
SCALE - 1:100@A1

RIBA

PSK Cheltenham Ltd is a chartered practice
registered with RIBA.