
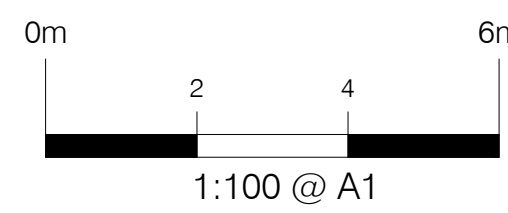


This drawing is copyright and should not be reproduced without permission.
Do not scale from drawing for construction.
If in doubt contact main contractor before proceeding.
The contractor is responsible for checking all information before any orders are placed or construction commences.
All drawings to be read in conjunction with Structural Engineers' report, which takes precedence over all other specifications.
Main contractor responsible for site safety.

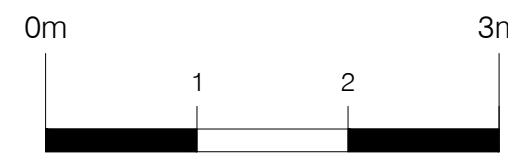

- Key:
- Existing structures
 - Demolished
 - New structures
 - Approx. Boundary line
 - G / RG - Gully / Roddable gully
 - SP / SVP - Soil pipe / Soil vent pipe
 - IC - Inspection chamber
 - RWP - Rain water pipe
 - R / TR - Radiator / Towel rail
 - ±0.000 - Approx. levels

G	10/09/24	Seventh Revision
F	30/08/24	Sixth Revision
E	13/03/24	Fifth Revision
D	04/03/24	Fourth Revision
C	11/01/24	Third Revision
B	03/01/24	Second Revision
A	27/11/23	First Revision
	08/11/23	First Issue
Rev.	Date	Revisions

PSK
architect
Your Home Extension Specialists
PSK Cheltenham Ltd
41 Bath Road
Cheltenham
GL53 7HQ
Tel. 01242 304477


DESCRIPTION

**Two Storey Extension
and New Annexe**


Plans as Proposed

DATE	11. 09. 24	SCALE	As noted @ A1
DRAWN	EM	CHECKED	PSK

844-02G

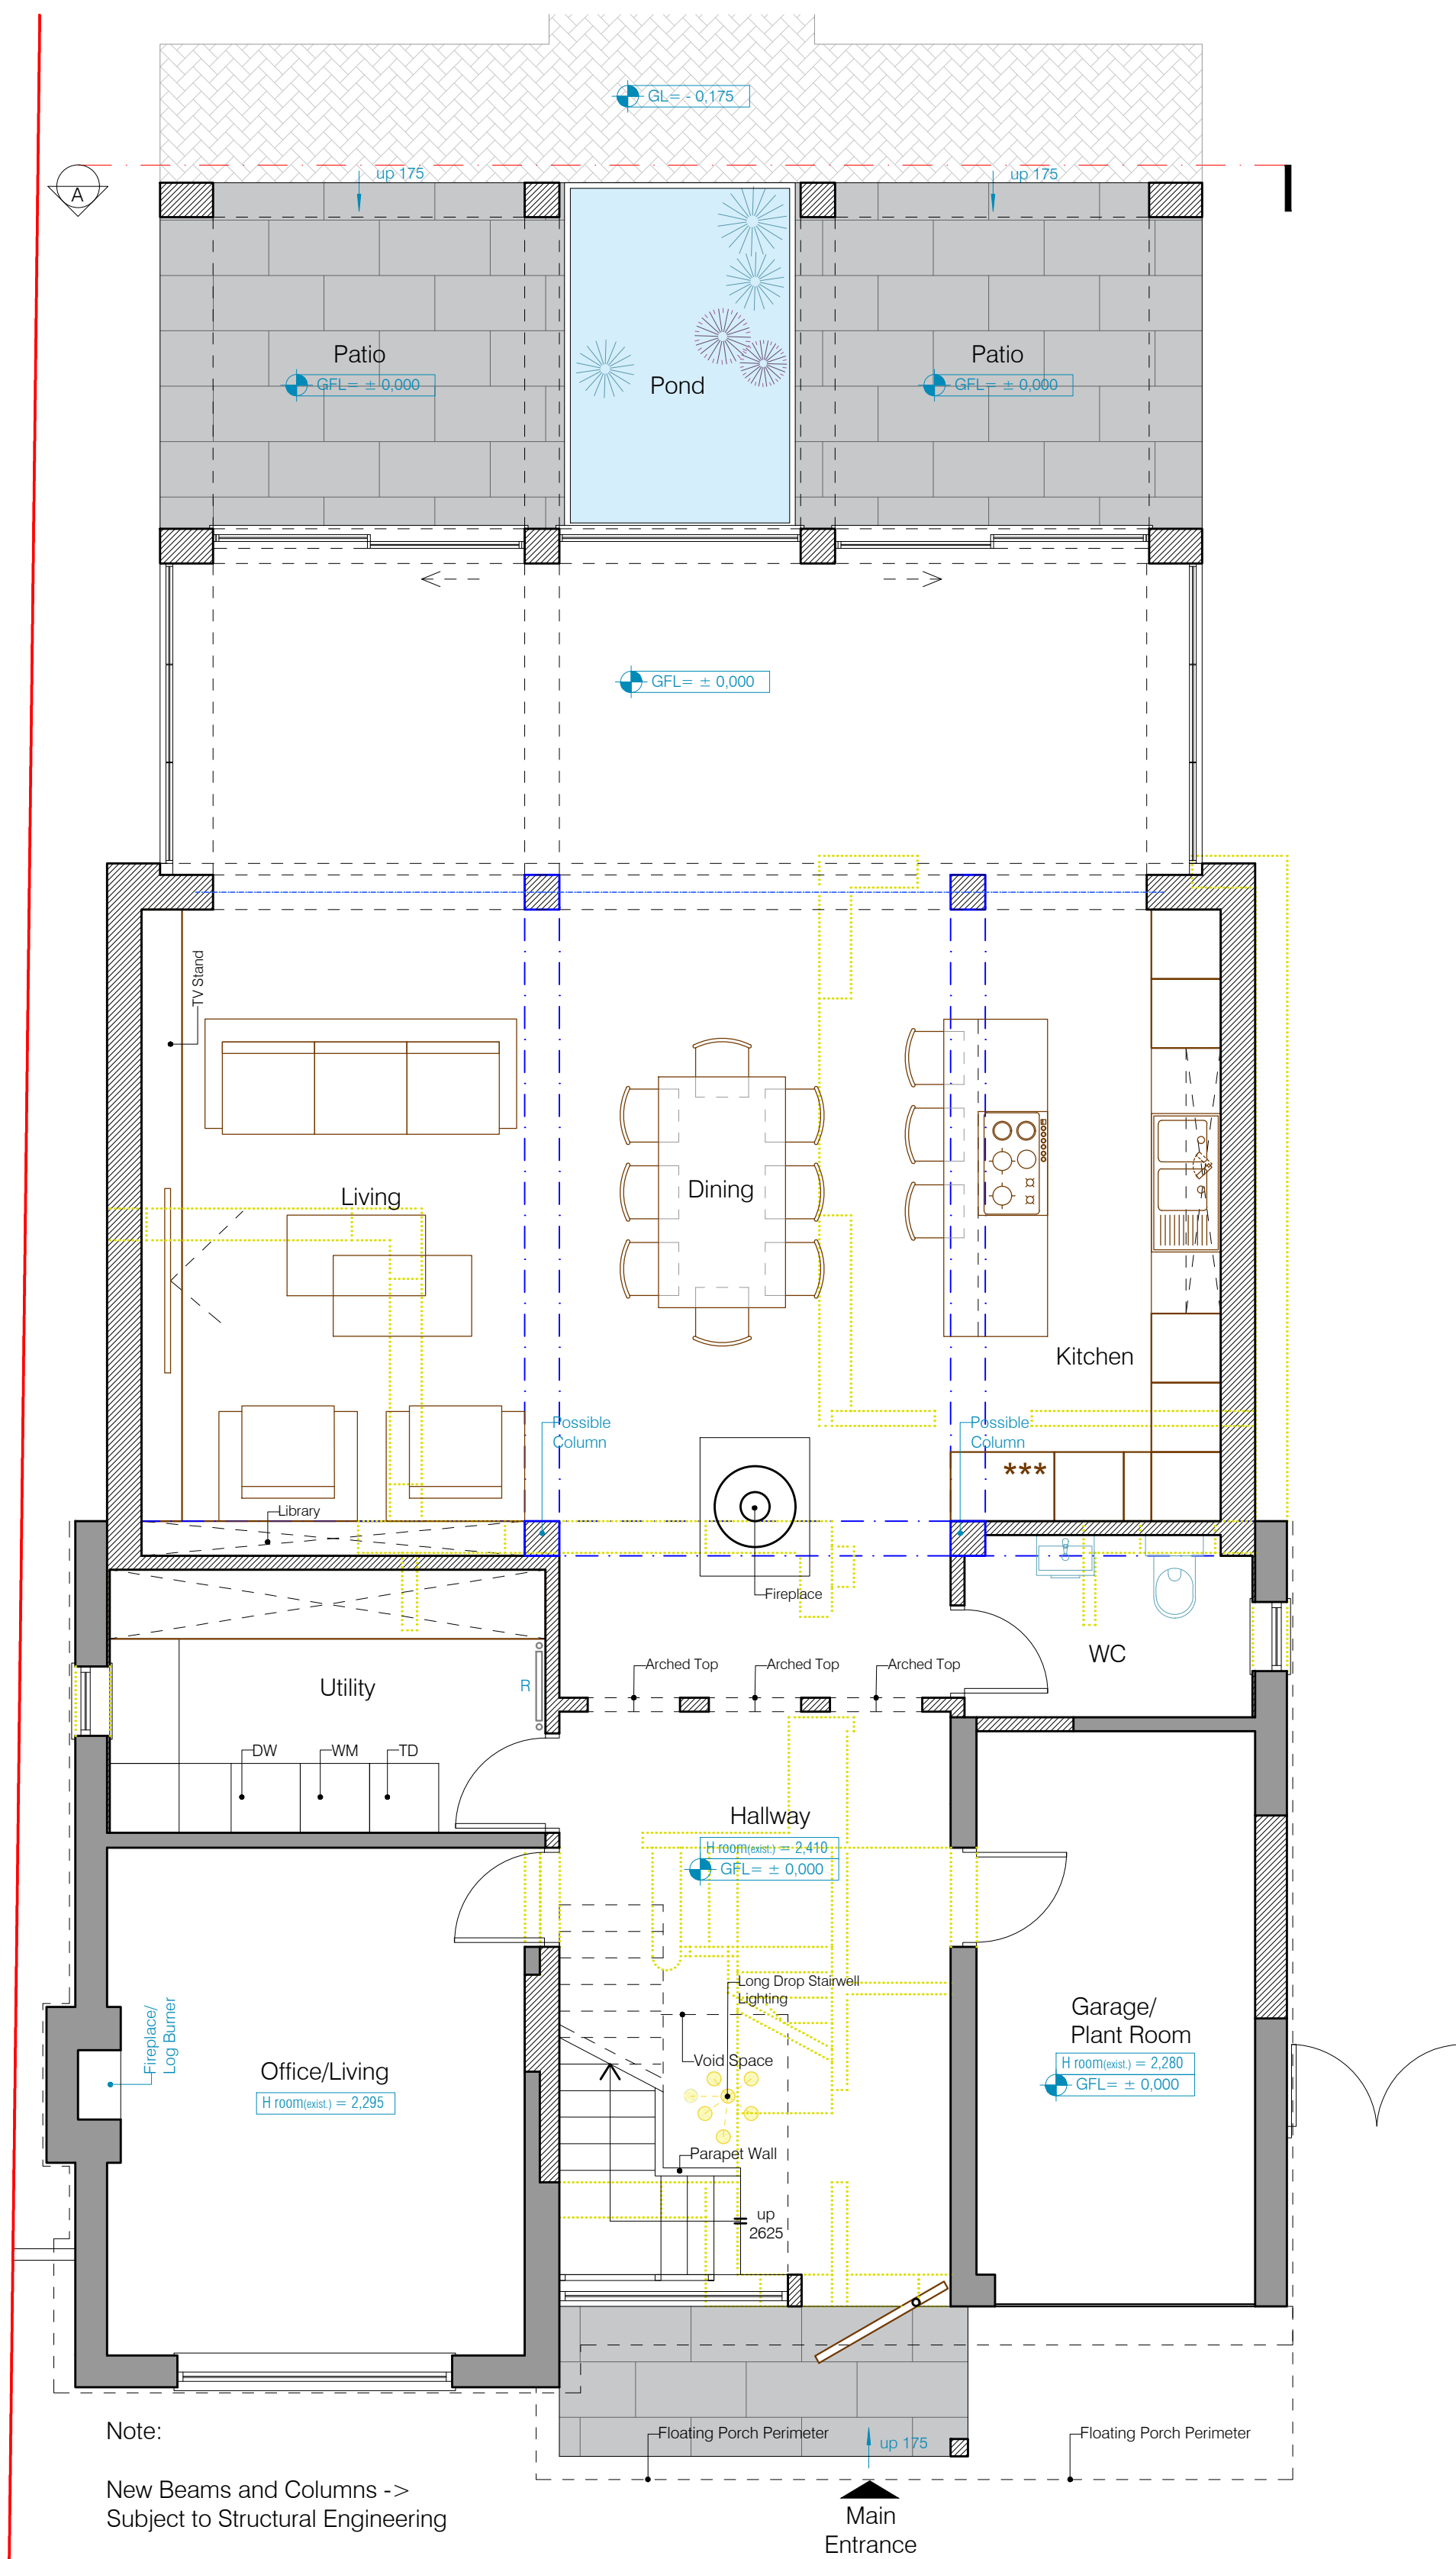

GROUND FLOOR PLAN AS PROPOSED
SCALE - 1:50@A1


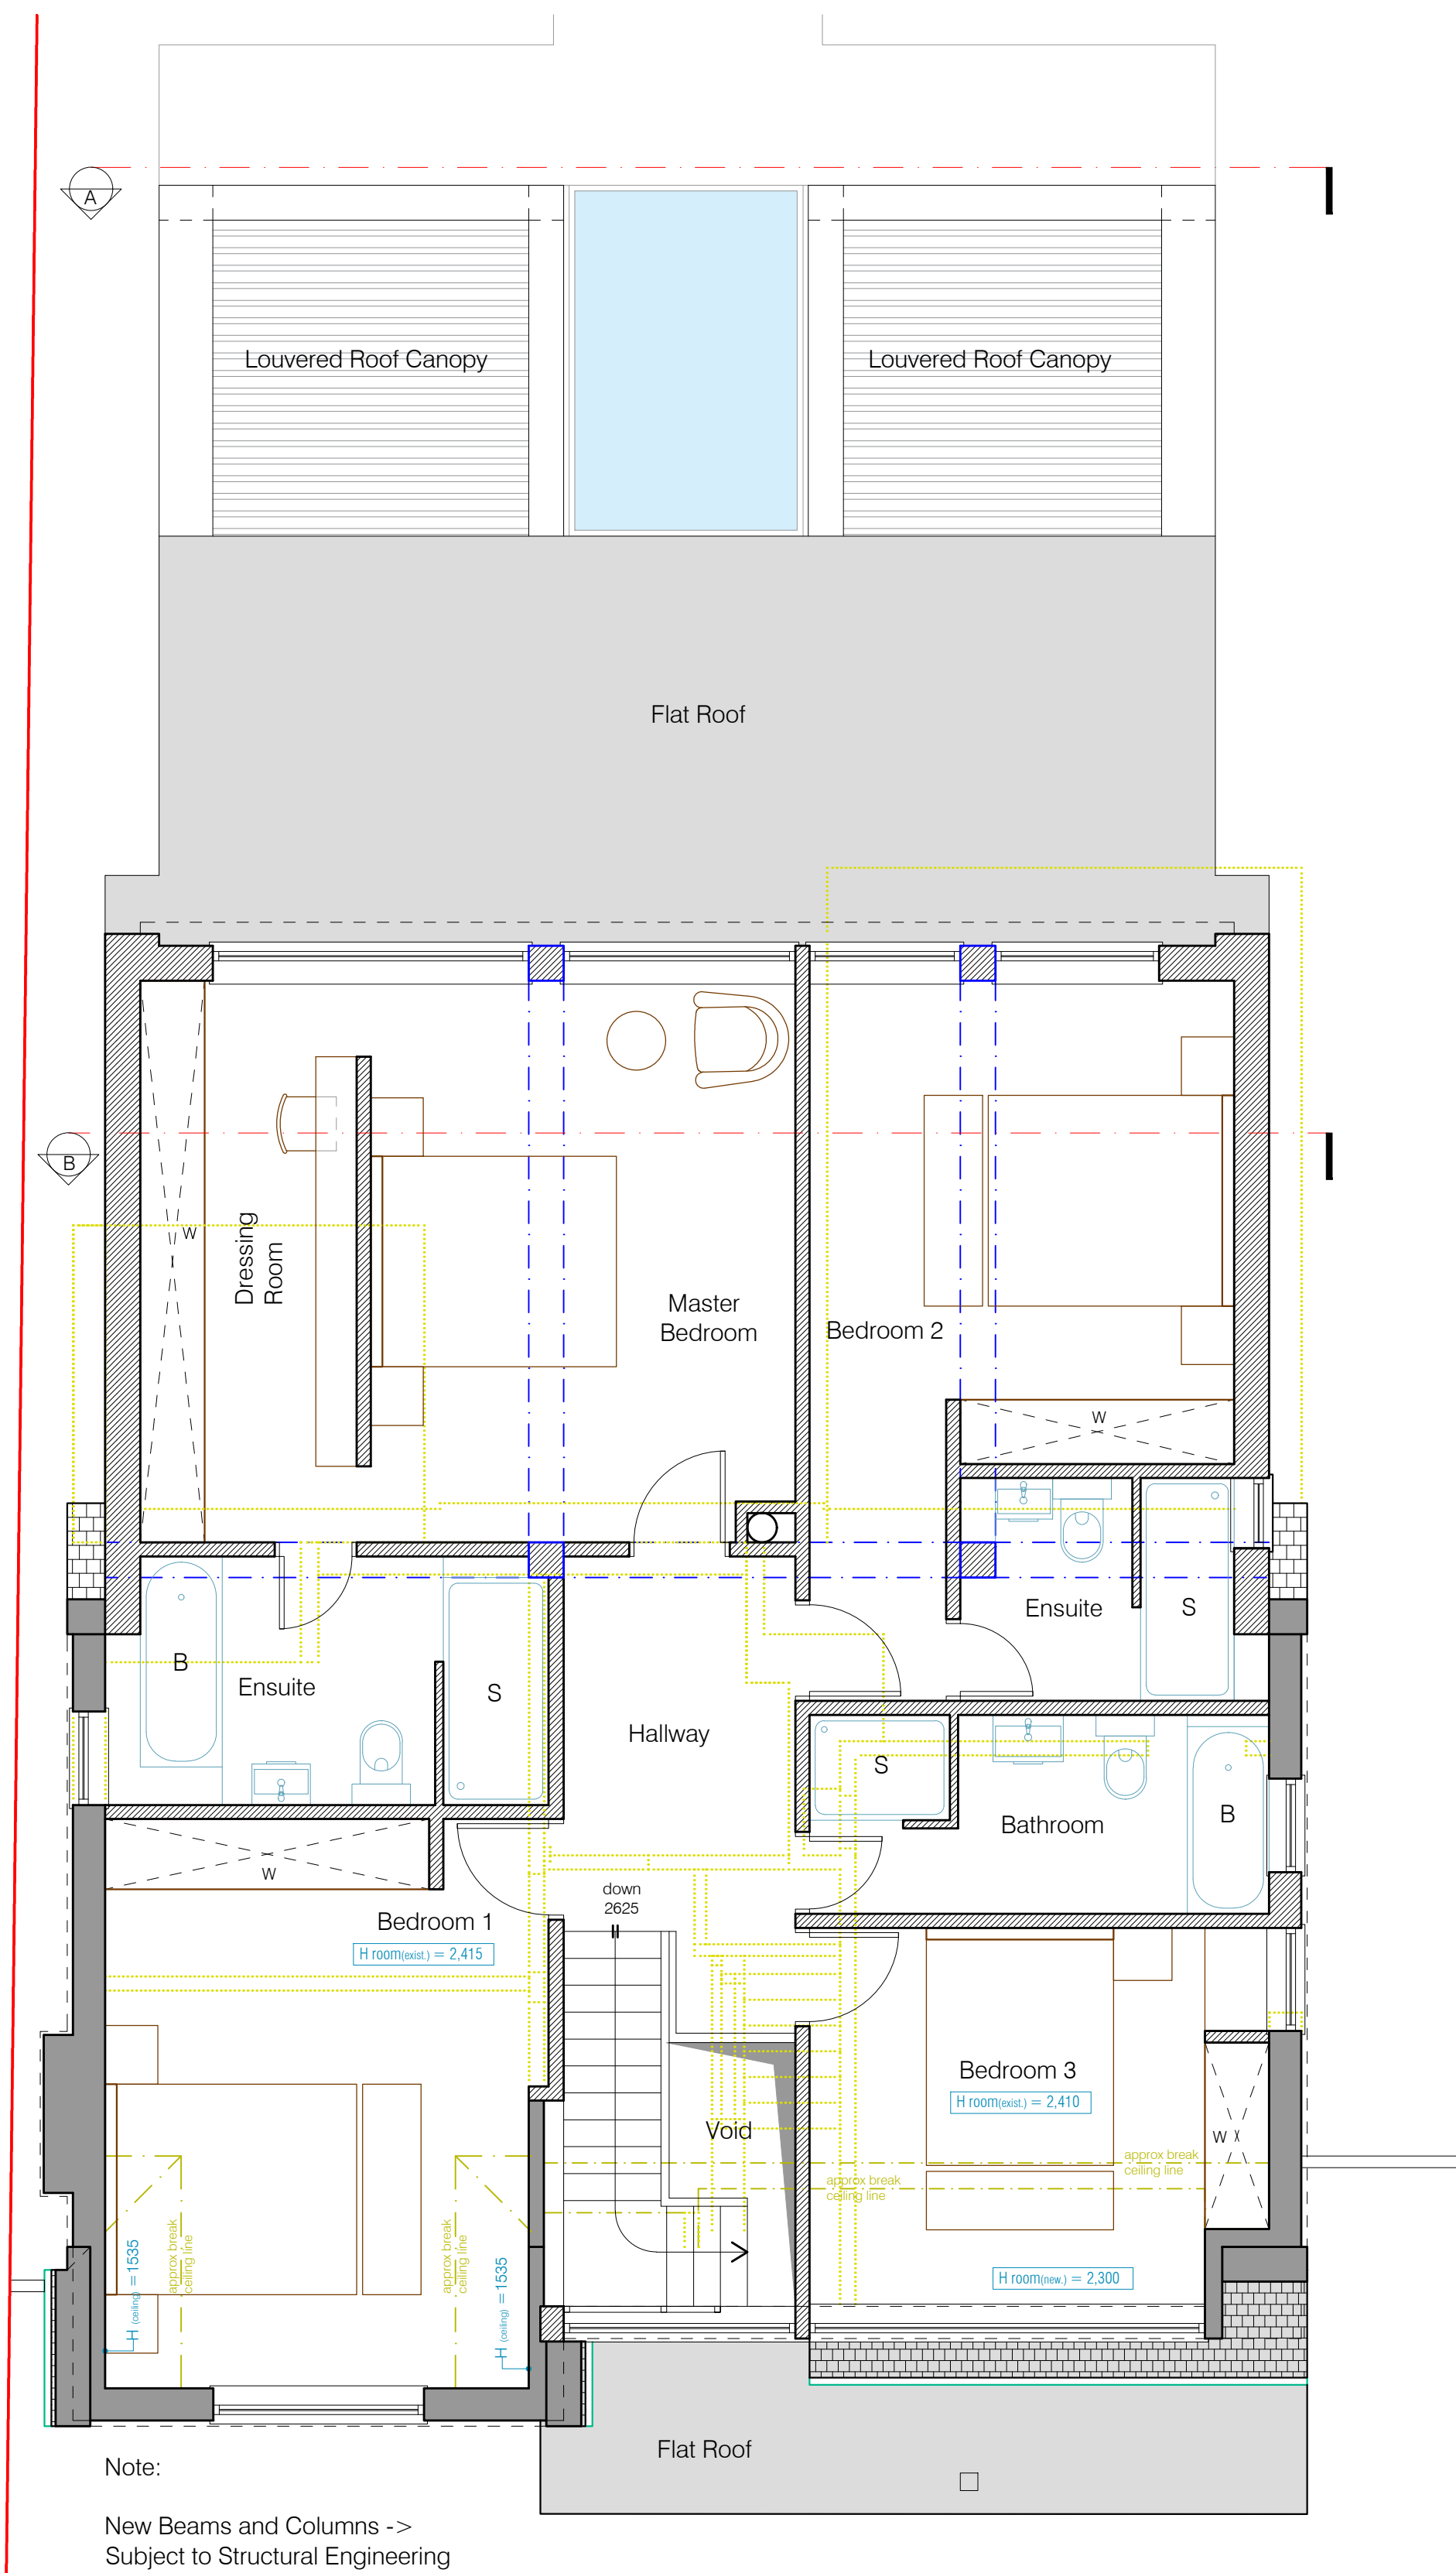


FIRST FLOOR PLAN AS PROPOSED
SCALE - 1:50@A1


RIBA

PSK Cheltenham Ltd is a chartered practice
registered with RIBA.


This drawing is copyright and should not be reproduced without permission.
Do not scale from drawing for construction.
If in doubt contact main contractor before proceeding.
The contractor is responsible for checking all information before any orders are placed or construction commences.
All drawings to be read in conjunction with Structural Engineers' report, which takes precedence over all other specifications.
Main contractor responsible for site safety.

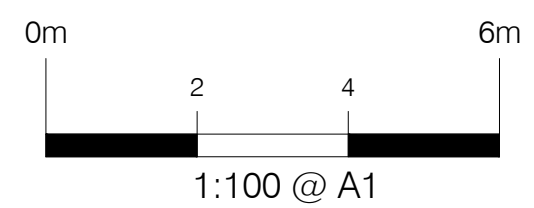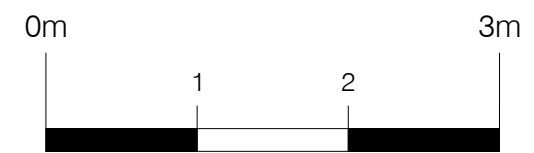

- Key:
- Existing structures
 - Demolished
 - New structures
 - Approx. Boundary line
 - G / RG - Gully / Roddable gully
 - SP / SVP - Soil pipe / Soil vent pipe
 - IC - Inspection chamber
 - RWP - Rain water pipe
 - R / TR - Radiator / Towel rail
 - ± 50.00 = ± 0.000 - Approx. levels

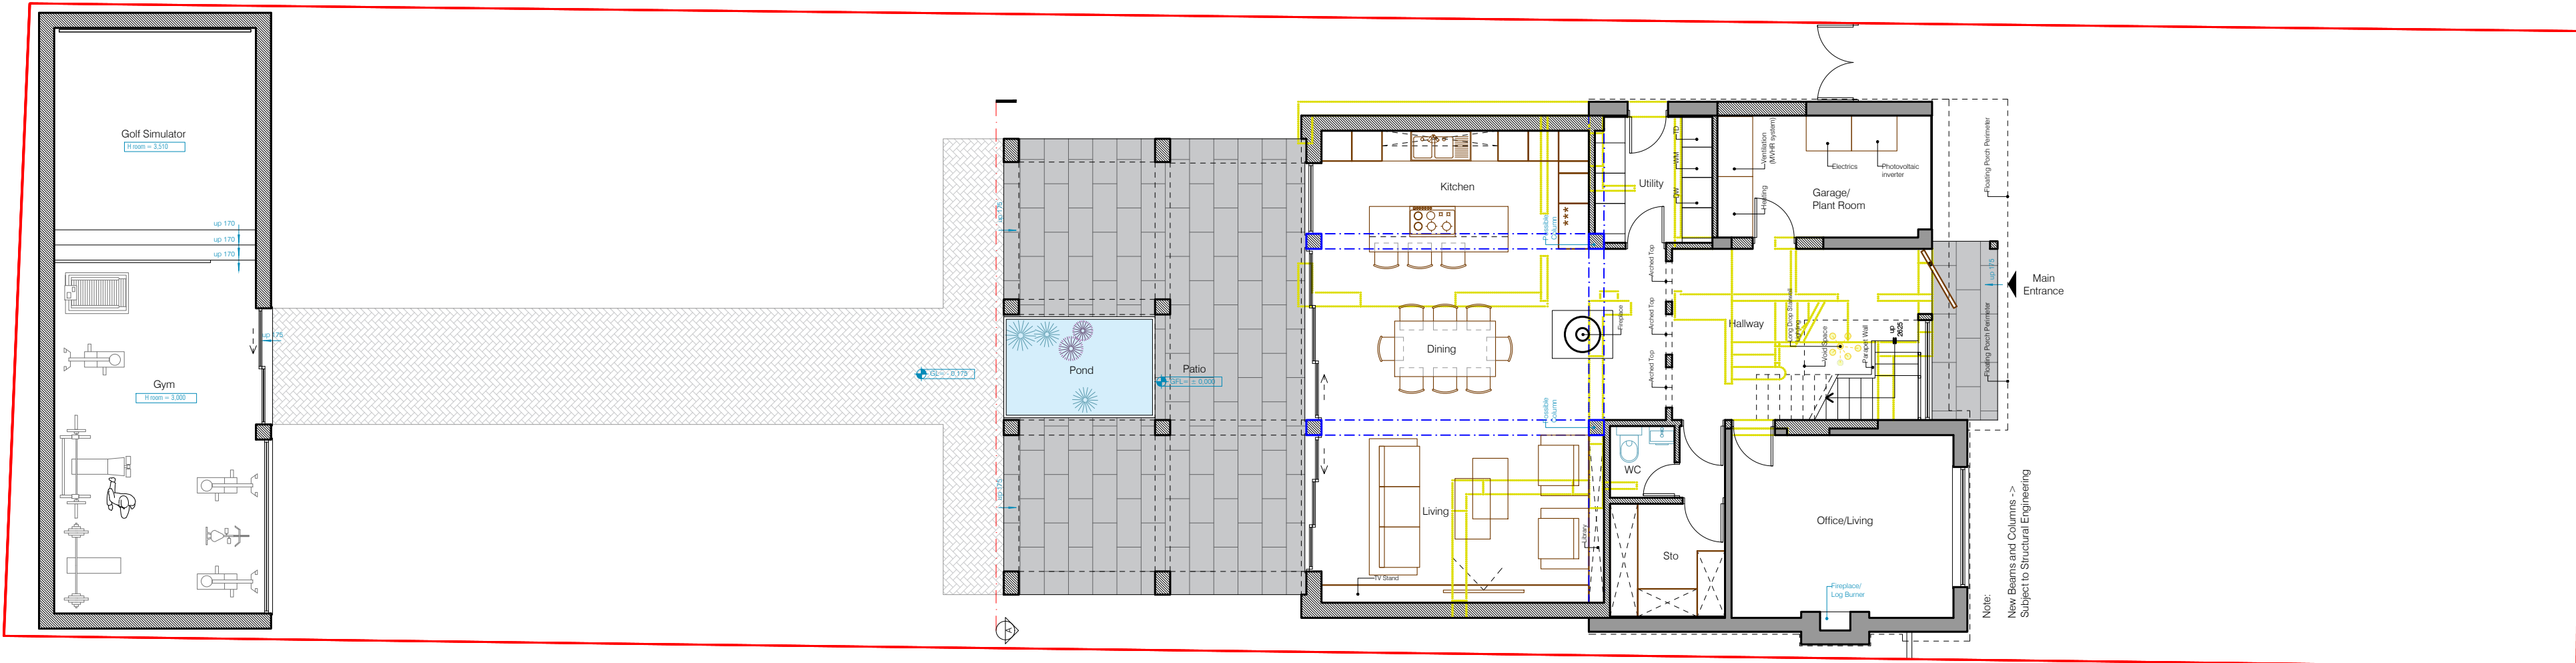

GROUND FLOOR PLAN AS PROPOSED
SCALE - 1:100@A1

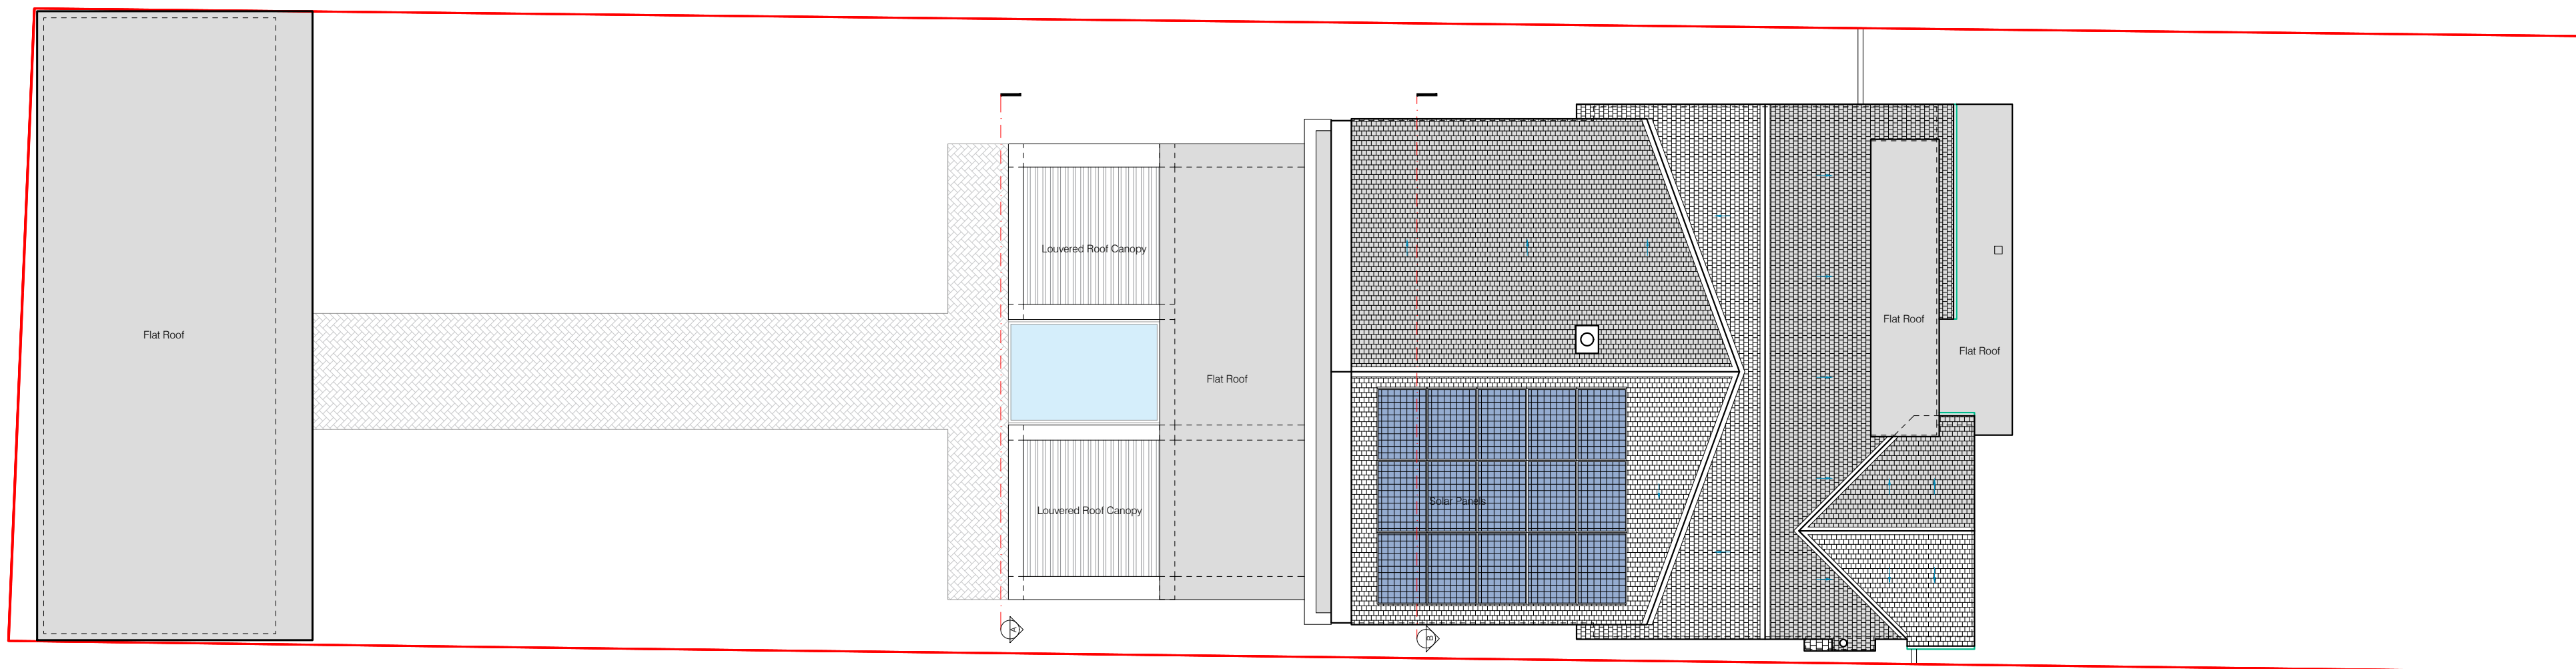

ROOF PLAN AS PROPOSED
SCALE - 1:100@A1

D	04/03/24	Fourth Revision
C	11/01/24	Third Revision
B	03/01/24	Second Revision
A	27/11/23	First Revision
	08/11/23	First Issue
Rev.	Date	Revisions

PSK
architect
Your Home Extension Specialists
PSK Cheltenham Ltd
41 Bath Road
Cheltenham
GL53 7HQ
Tel. 01242 304477

DESCRIPTION



Two Storey Extension
and New Annexe

Plans as Proposed


DATE	04. 03. 24	SCALE	As noted @ A1
DRAWN	EM	CHECKED	PSK

844-03D

This drawing is copyright and should not be reproduced without permission.
Do not scale from drawing for construction.
If in doubt contact main contractor before proceeding.
The contractor is responsible for checking all information before any orders are placed or construction commences.
All drawings to be read in conjunction with Structural Engineers' report, which takes precedence over all other specifications.
Main contractor responsible for site safety.

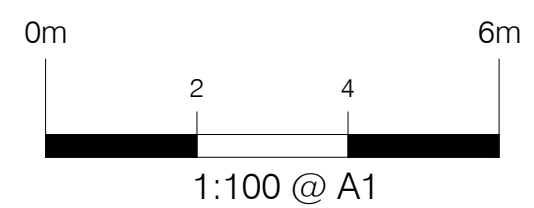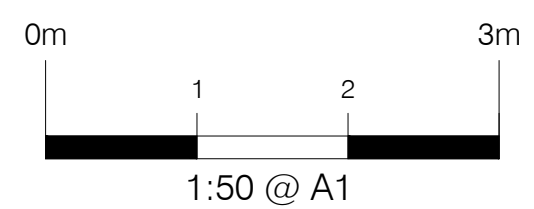


- Key:
- Existing structures
 - Demolished
 - New structures
 - Approx. Boundary line
 - G / RG - Gully / Roddable gully
 - SP / SVP - Soil pipe / Soil vent pipe
 - IC - Inspection chamber
 - RWP - Rain water pipe
 - R / TR - Radiator / Towel rail
 - Approx. levels

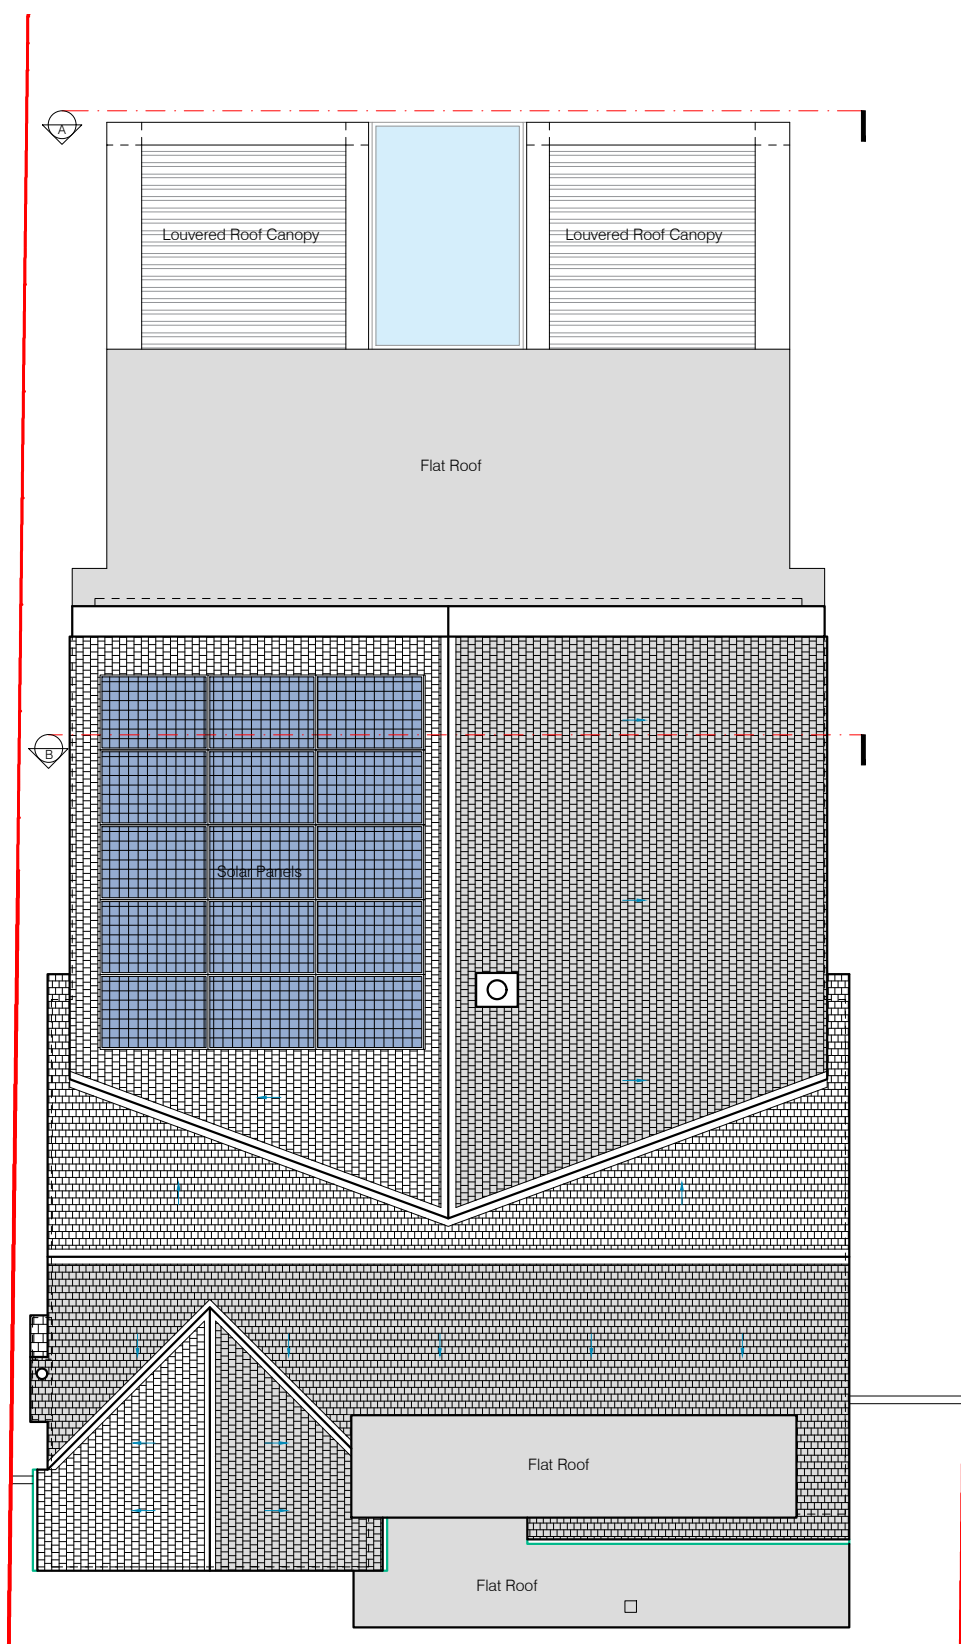


ROOF PLAN AS PROPOSED
SCALE - 1:100@A1




FRONT ELEVATION AS PROPOSED
SCALE - 1:100@A1

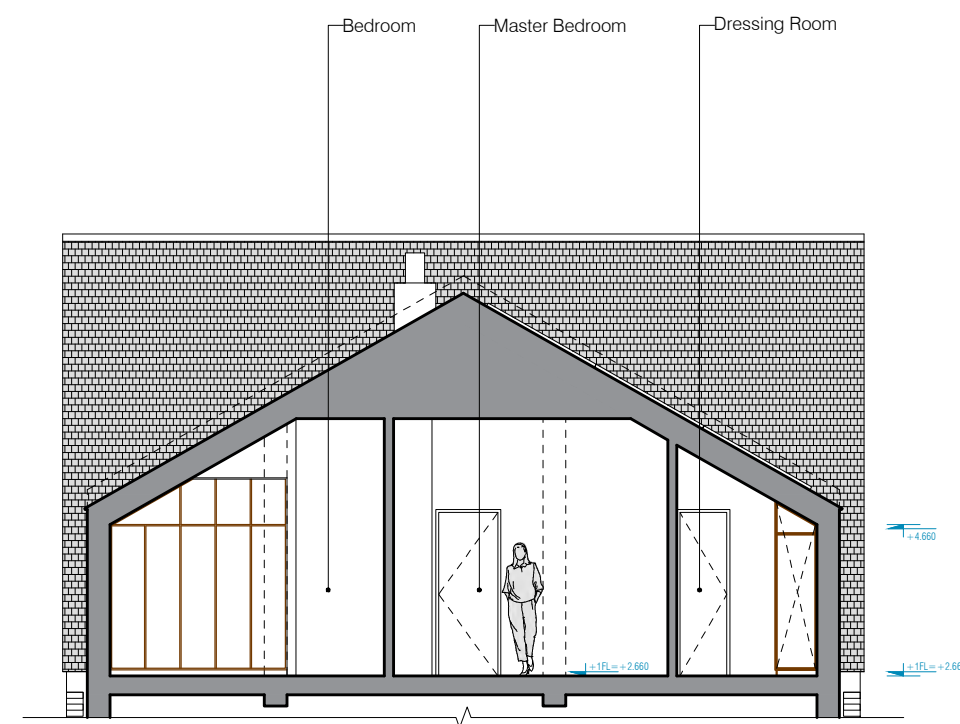


PARTIAL SECTION B-B AS PROPOSED
SCALE - 1:100@A1

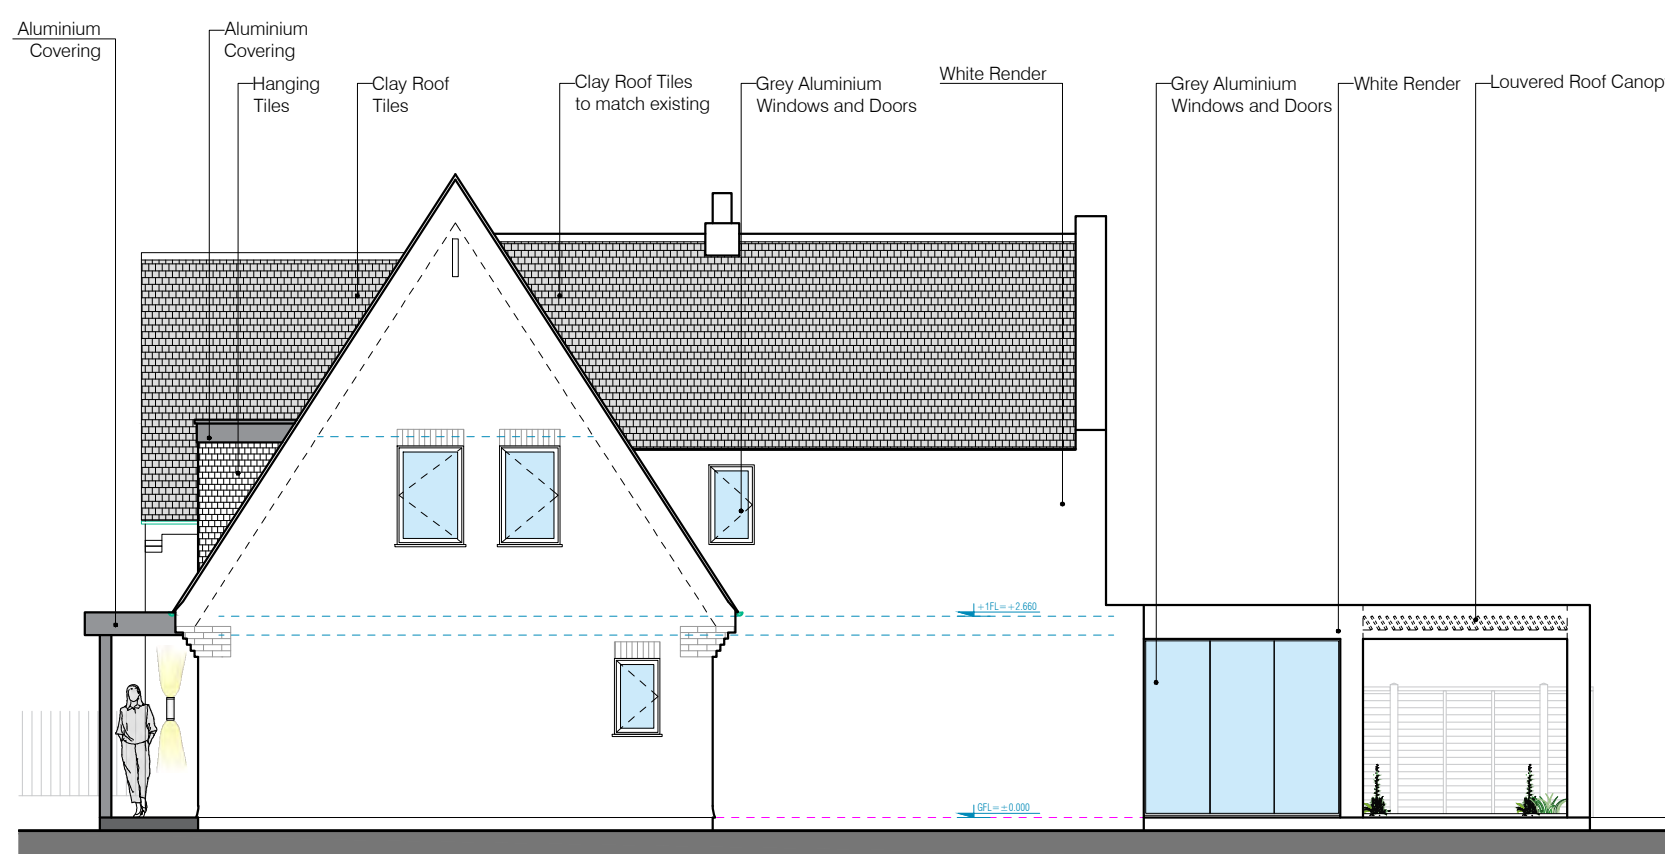

SIDE ELEVATION AS PROPOSED
SCALE - 1:100@A1

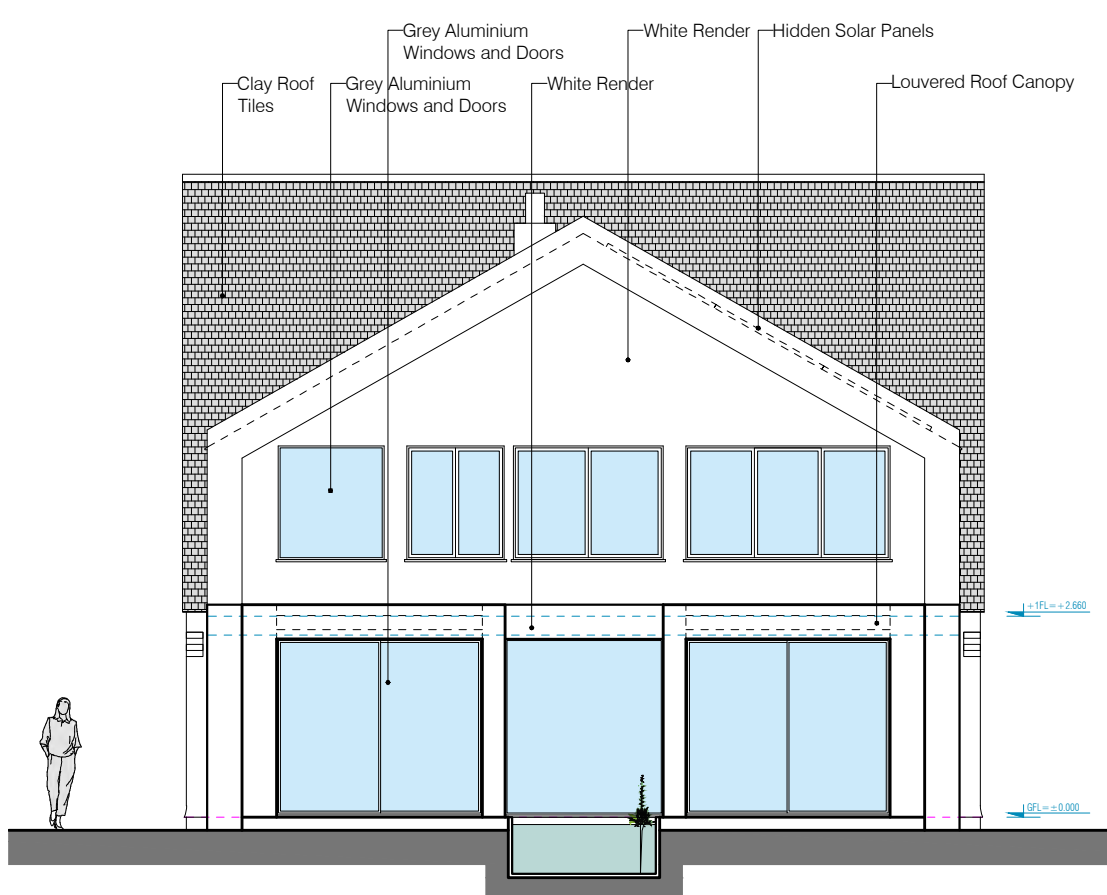

REAR ELEVATION (SECTION A) AS PROPOSED
SCALE - 1:100@A1

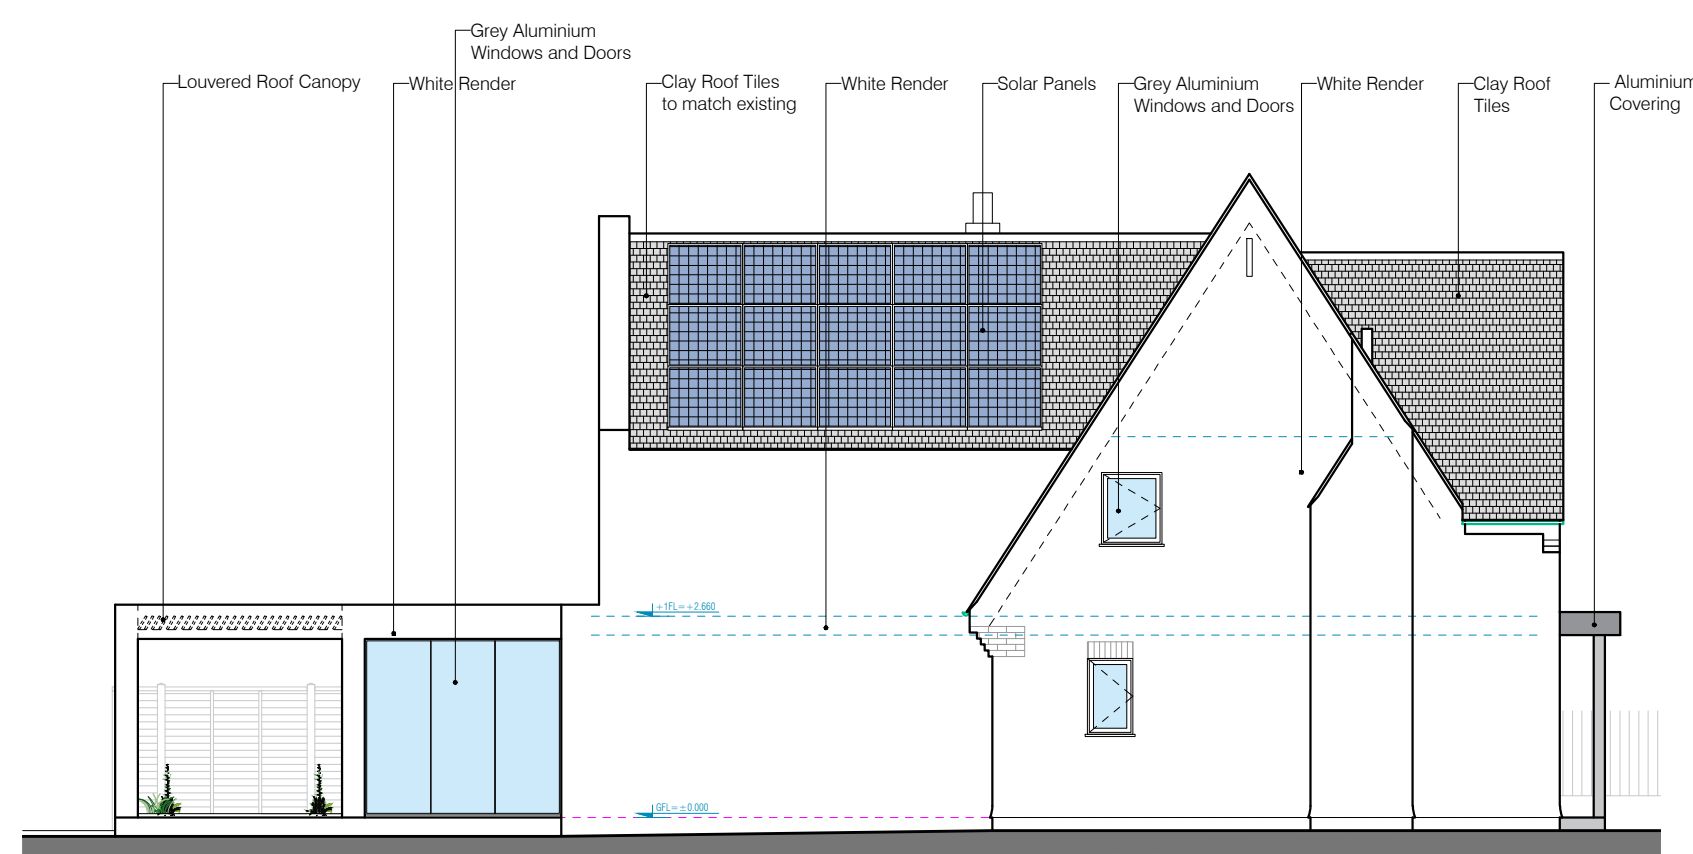

SIDE ELEVATION AS PROPOSED
SCALE - 1:100@A1

G	10/09/24	Seventh Revision
F	30/08/24	Sixth Revision
E	13/03/24	Fifth Revision
D	04/03/24	Fourth Revision
C	11/01/24	Third Revision
B	03/01/24	Second Revision
A	27/11/23	First Revision
	08/11/23	First Issue
Rev.	Date	Revisions

PSK
architect
Your Home Extension Specialists
PSK Cheltenham Ltd
41 Bath Road
Cheltenham
GL53 7HQ
Tel. 01242 304477

DESCRIPTION

Two Storey Extension
and New Annexe


Plans and Elevations
as Proposed

DATE	SCALE
11. 09. 24	As noted @ A1
DRAWN	CHECKED
EM	PSK

844-04G

RIBA


PSK Cheltenham Ltd is a chartered practice
registered with RIBA.

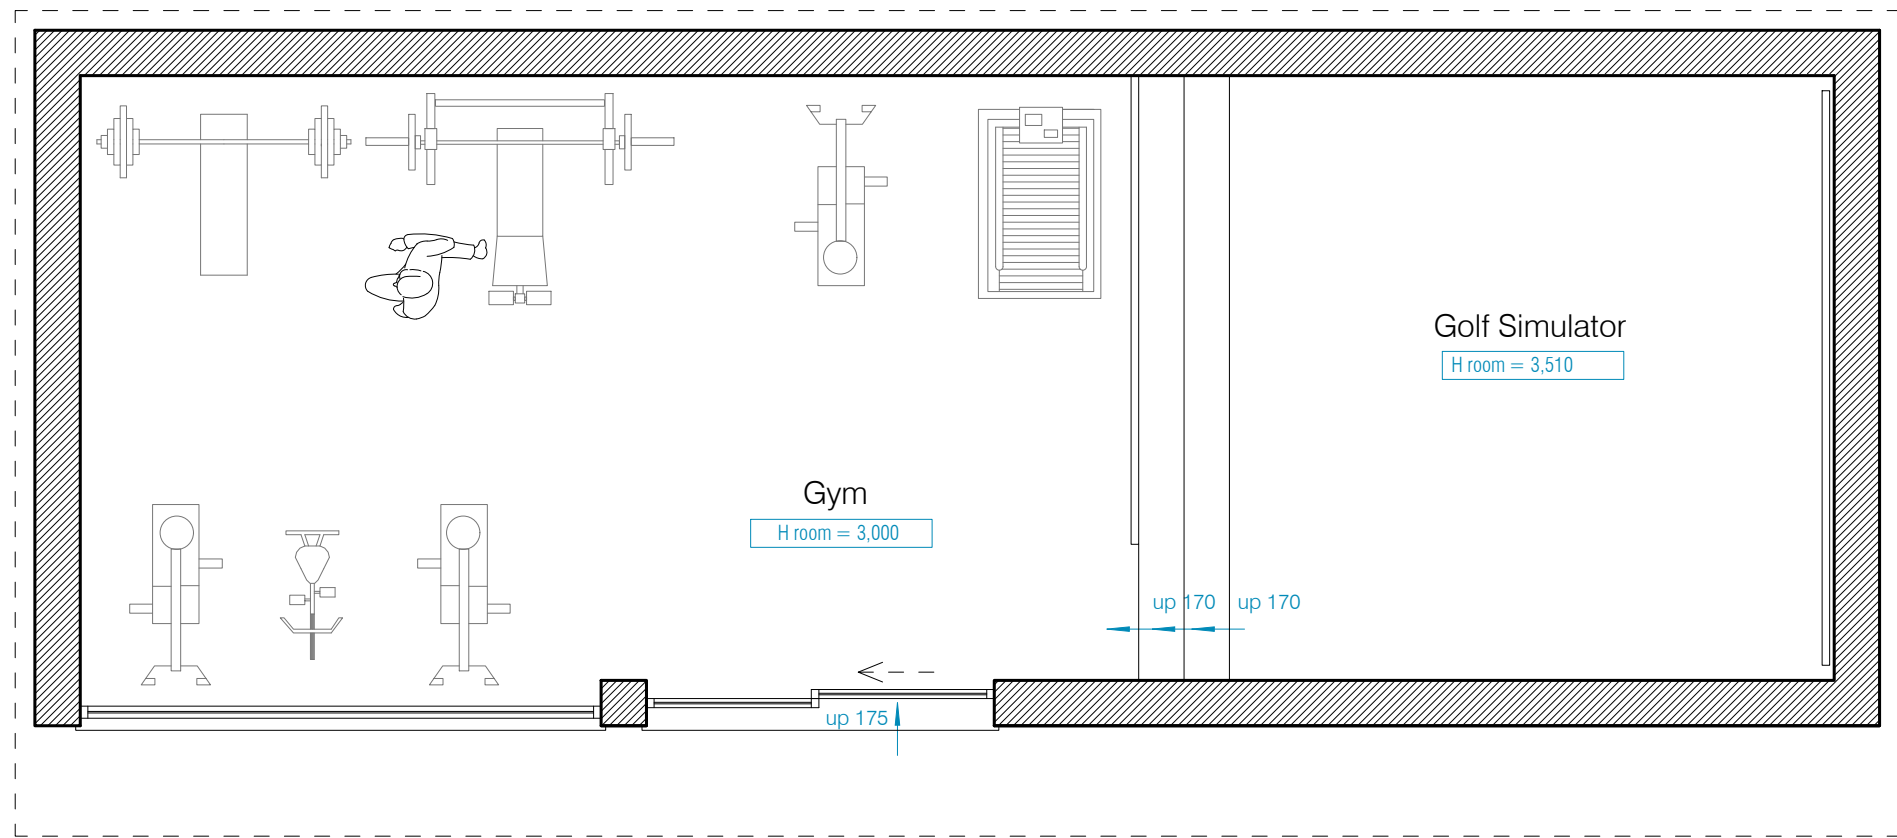


GROUND FLOOR PLAN AS PROPOSED
SCALE - 1:100@A1




ROOF PLAN AS PROPOSED
SCALE - 1:100@A1

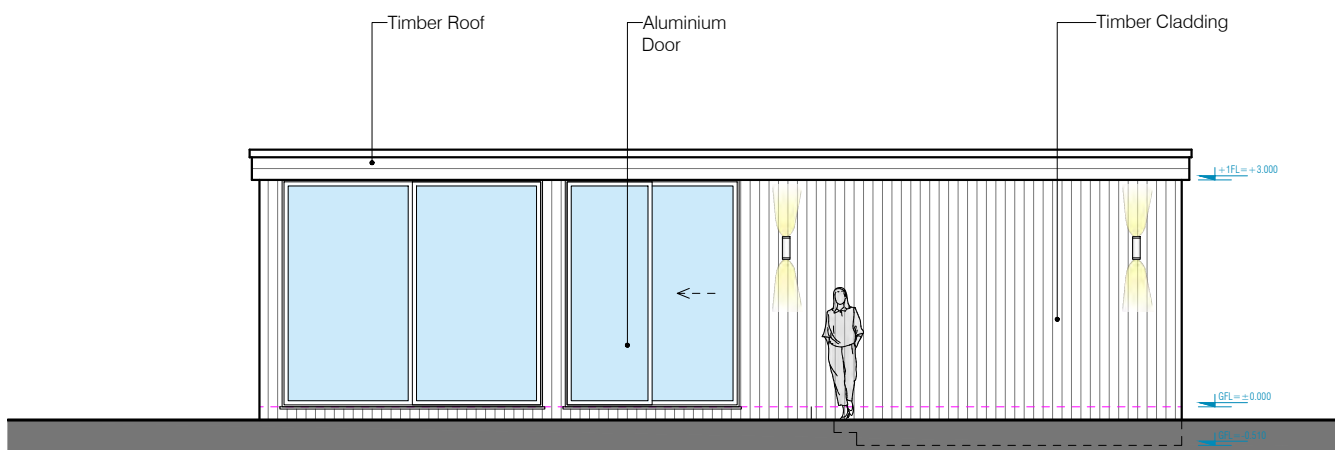


FRONT ELEVATION AS PROPOSED
SCALE - 1:100@A1

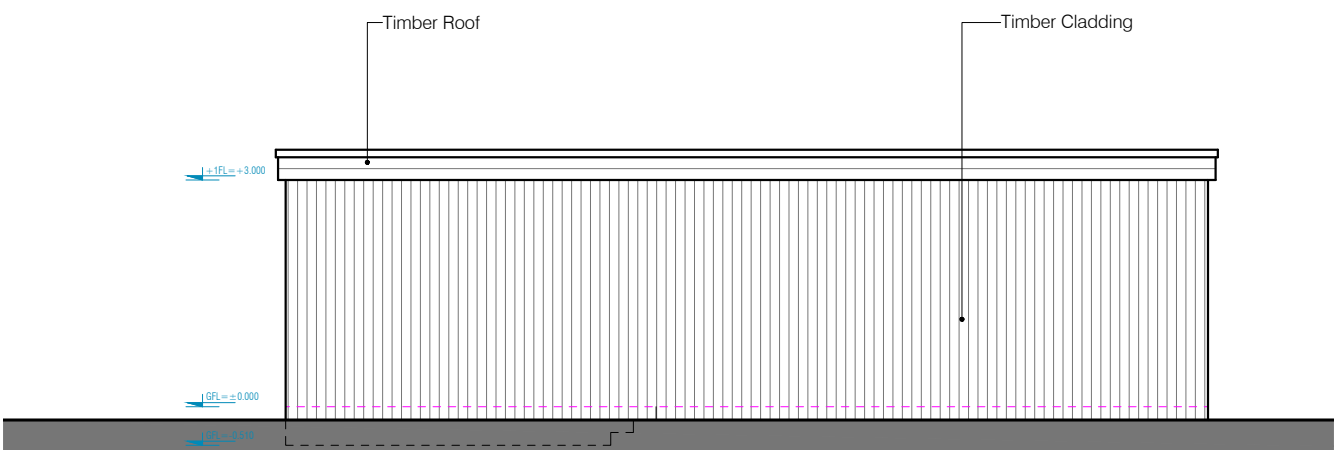

REAR ELEVATION AS PROPOSED
SCALE - 1:100@A1

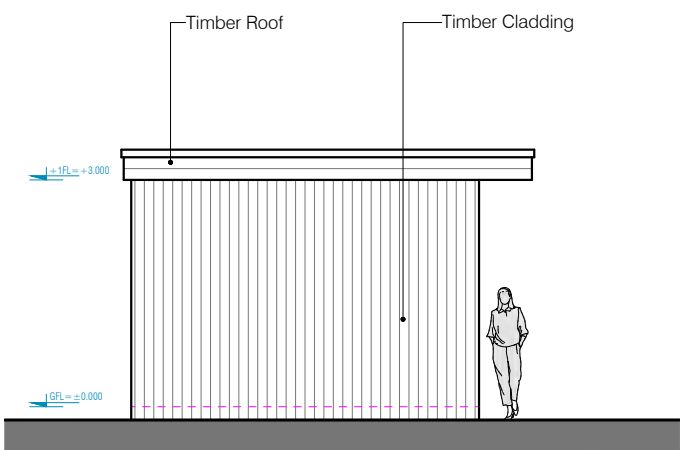


SIDE ELEVATION AS PROPOSED
SCALE - 1:100@A1

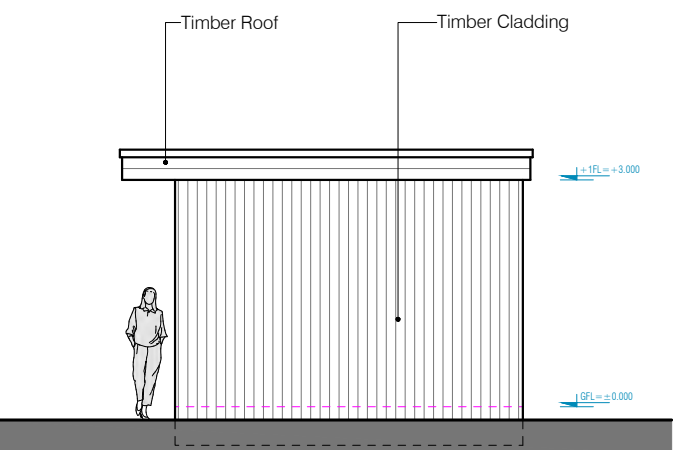


SIDE ELEVATION AS PROPOSED
SCALE - 1:100@A1

This drawing is copyright and should not be reproduced without permission.
Do not scale from drawing for construction.
If in doubt contact main contractor before proceeding.
The contractor is responsible for checking all information before any orders are placed or construction commences.
All drawings to be read in conjunction with Structural Engineers' report, which takes precedence over all other specifications.
Main contractor responsible for site safety.

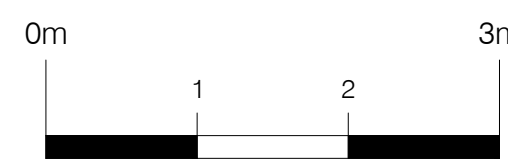

1:50 @ A1

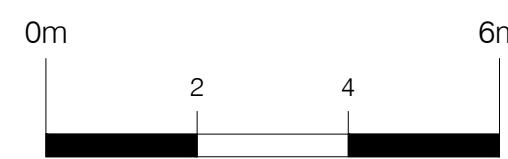

1:100 @ A1

- Key:
- Existing structures
 - Demolished
 - New structures
 - Approx. Boundary line
 - G / RG - Gully / Roddable gully
 - SP / SVP - Soil pipe / Soil vent pipe
 - IC - Inspection chamber
 - RWP - Rain water pipe
 - R / TR - Radiator / Towel rail
 - 50.000 ± 0.000 - Approx. levels

B	03/01/24	Second Revision
A	27/11/23	First Revision
	08/11/23	First Issue

Rev.	Date	Revisions
PSK architect <i>Your Frame Extension Specialists</i> PSK Cheltenham Ltd 41 Bath Road Cheltenham GL53 7HQ Tel. 01242 304477		


DESCRIPTION
**Two Storey Extension
and New Annexe**

**ANNEXE
Plans and Elevations
as Proposed**


DATE 03. 01. 24	SCALE As noted @ A1
DRAWN EM	CHECKED PSK

844-05B

This drawing is copyright and should not be reproduced without permission. Do not scale from drawing for construction. If in doubt contact main contractor before proceeding. The contractor is responsible for checking all information before any orders are placed or construction commences. All drawings to be read in conjunction with Structural Engineers' report, which takes precedence over all other specifications. Main contractor responsible for site safety.

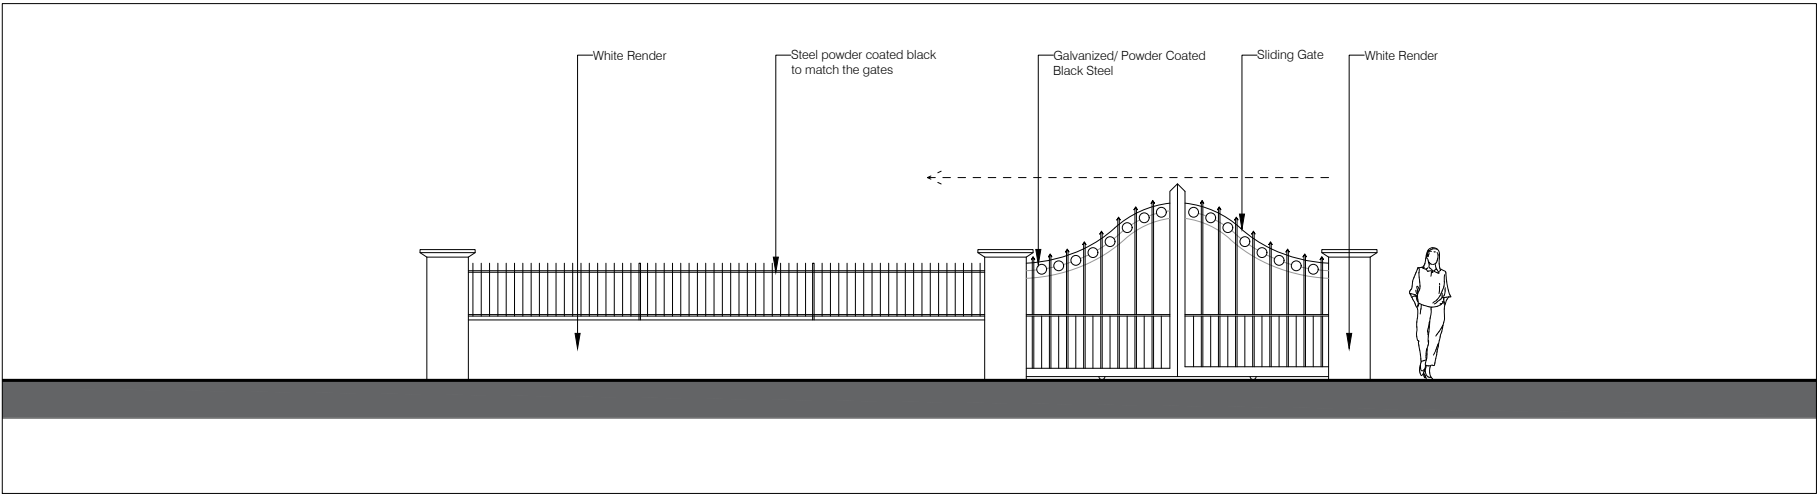

Proposed Front Gate SCALE - 1:100 @ A3

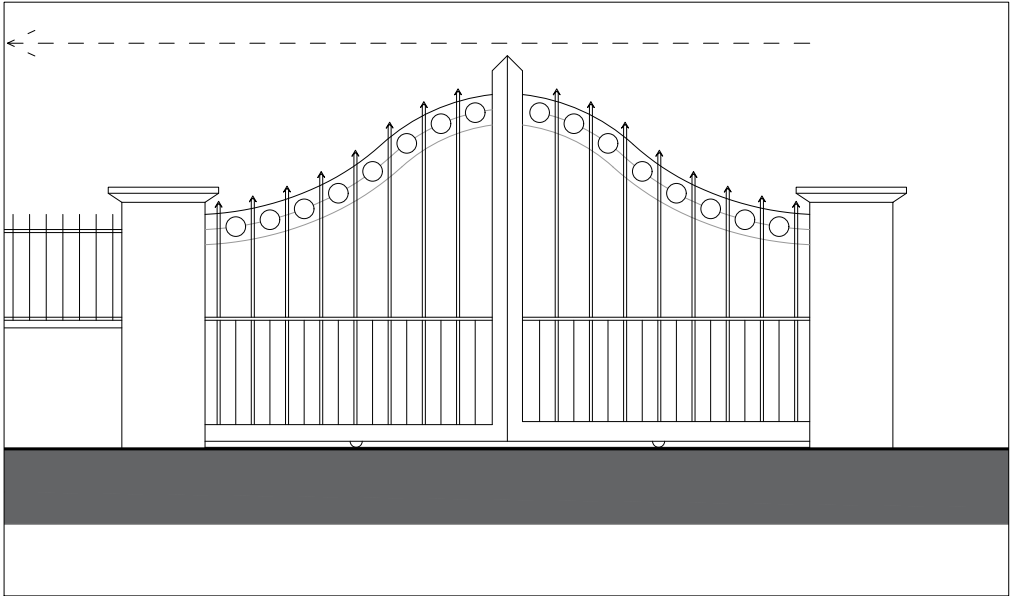

Proposed Gate SCALE - 1:50 @ A3

Rev.	12.01.24	First Issue
Rev.	Date	Revisions

PSK
architect
Your Home Extension Specialists
PSK Cheltenham Ltd
41 Bath Road
Cheltenham
GL53 7HQ
Tel. 01242 304477



DESCRIPTION

Two Storey Extension
and New Annexe


Proposed Electric Front Gate

DATE	12.01.24	SCALE	As noted @ A3
DRAWN	EM	CHECKED	PSK


This drawing is copyright and should not be reproduced without permission. Do not scale from drawing for construction. If in doubt contact main contractor before proceeding. The contractor is responsible for checking all information before any orders are placed or construction commences. All drawings to be read in conjunction with Structural Engineers' report, which takes precedence over all other specifications. Main contractor responsible for site safety.

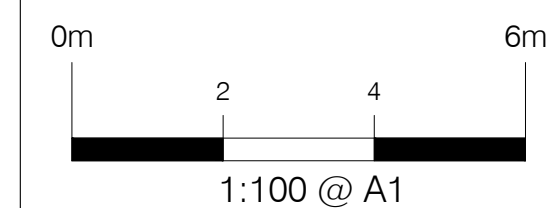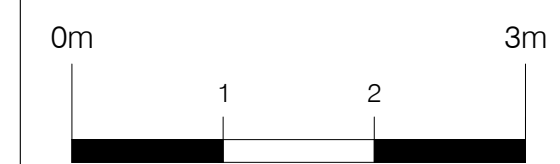


- Key:
- Existing structures
 - Demolished
 - New structures
 - Approx. Boundary line
 - G / RG - Gully / Roddable gully
 - SP / SVP - Soil pipe / Soil vent pipe
 - IC - Inspection chamber
 - RWP - Rain water pipe
 - R / TR - Radiator / Towel rail
 - ± 0.000 - Approx. levels

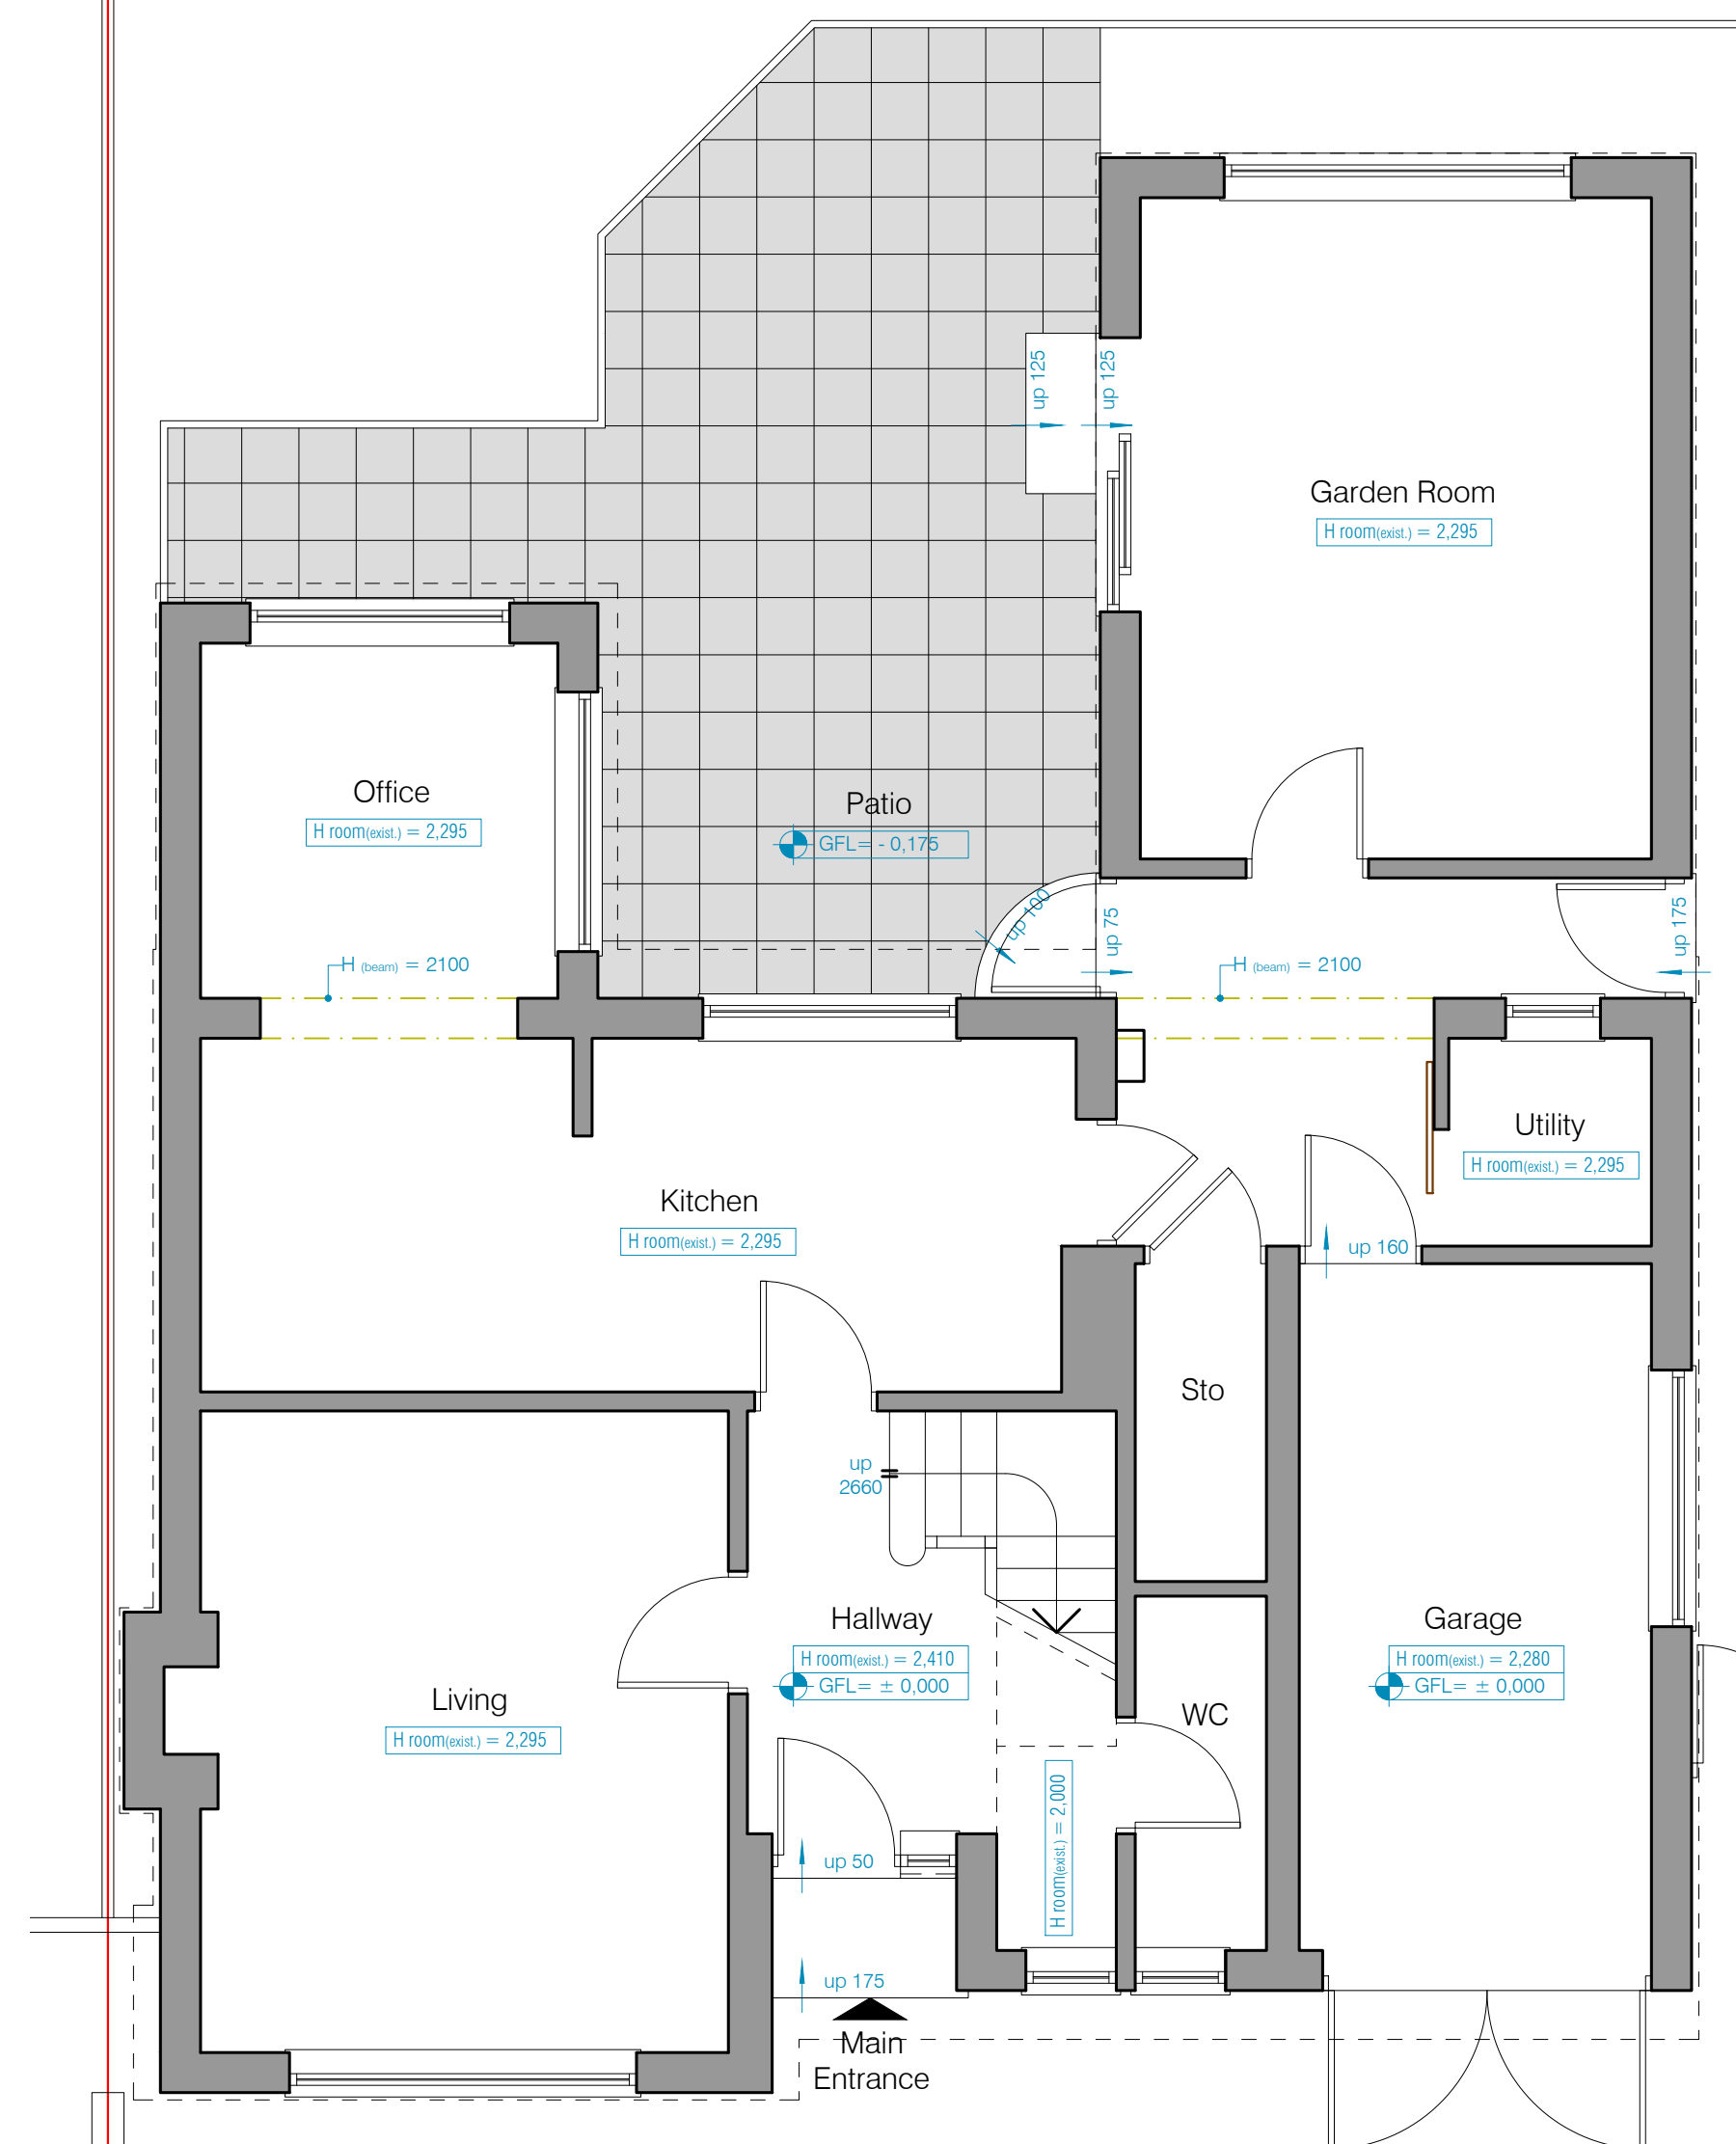


GROUND FLOOR PLAN AS EXISTING
SCALE - 1:50@A1

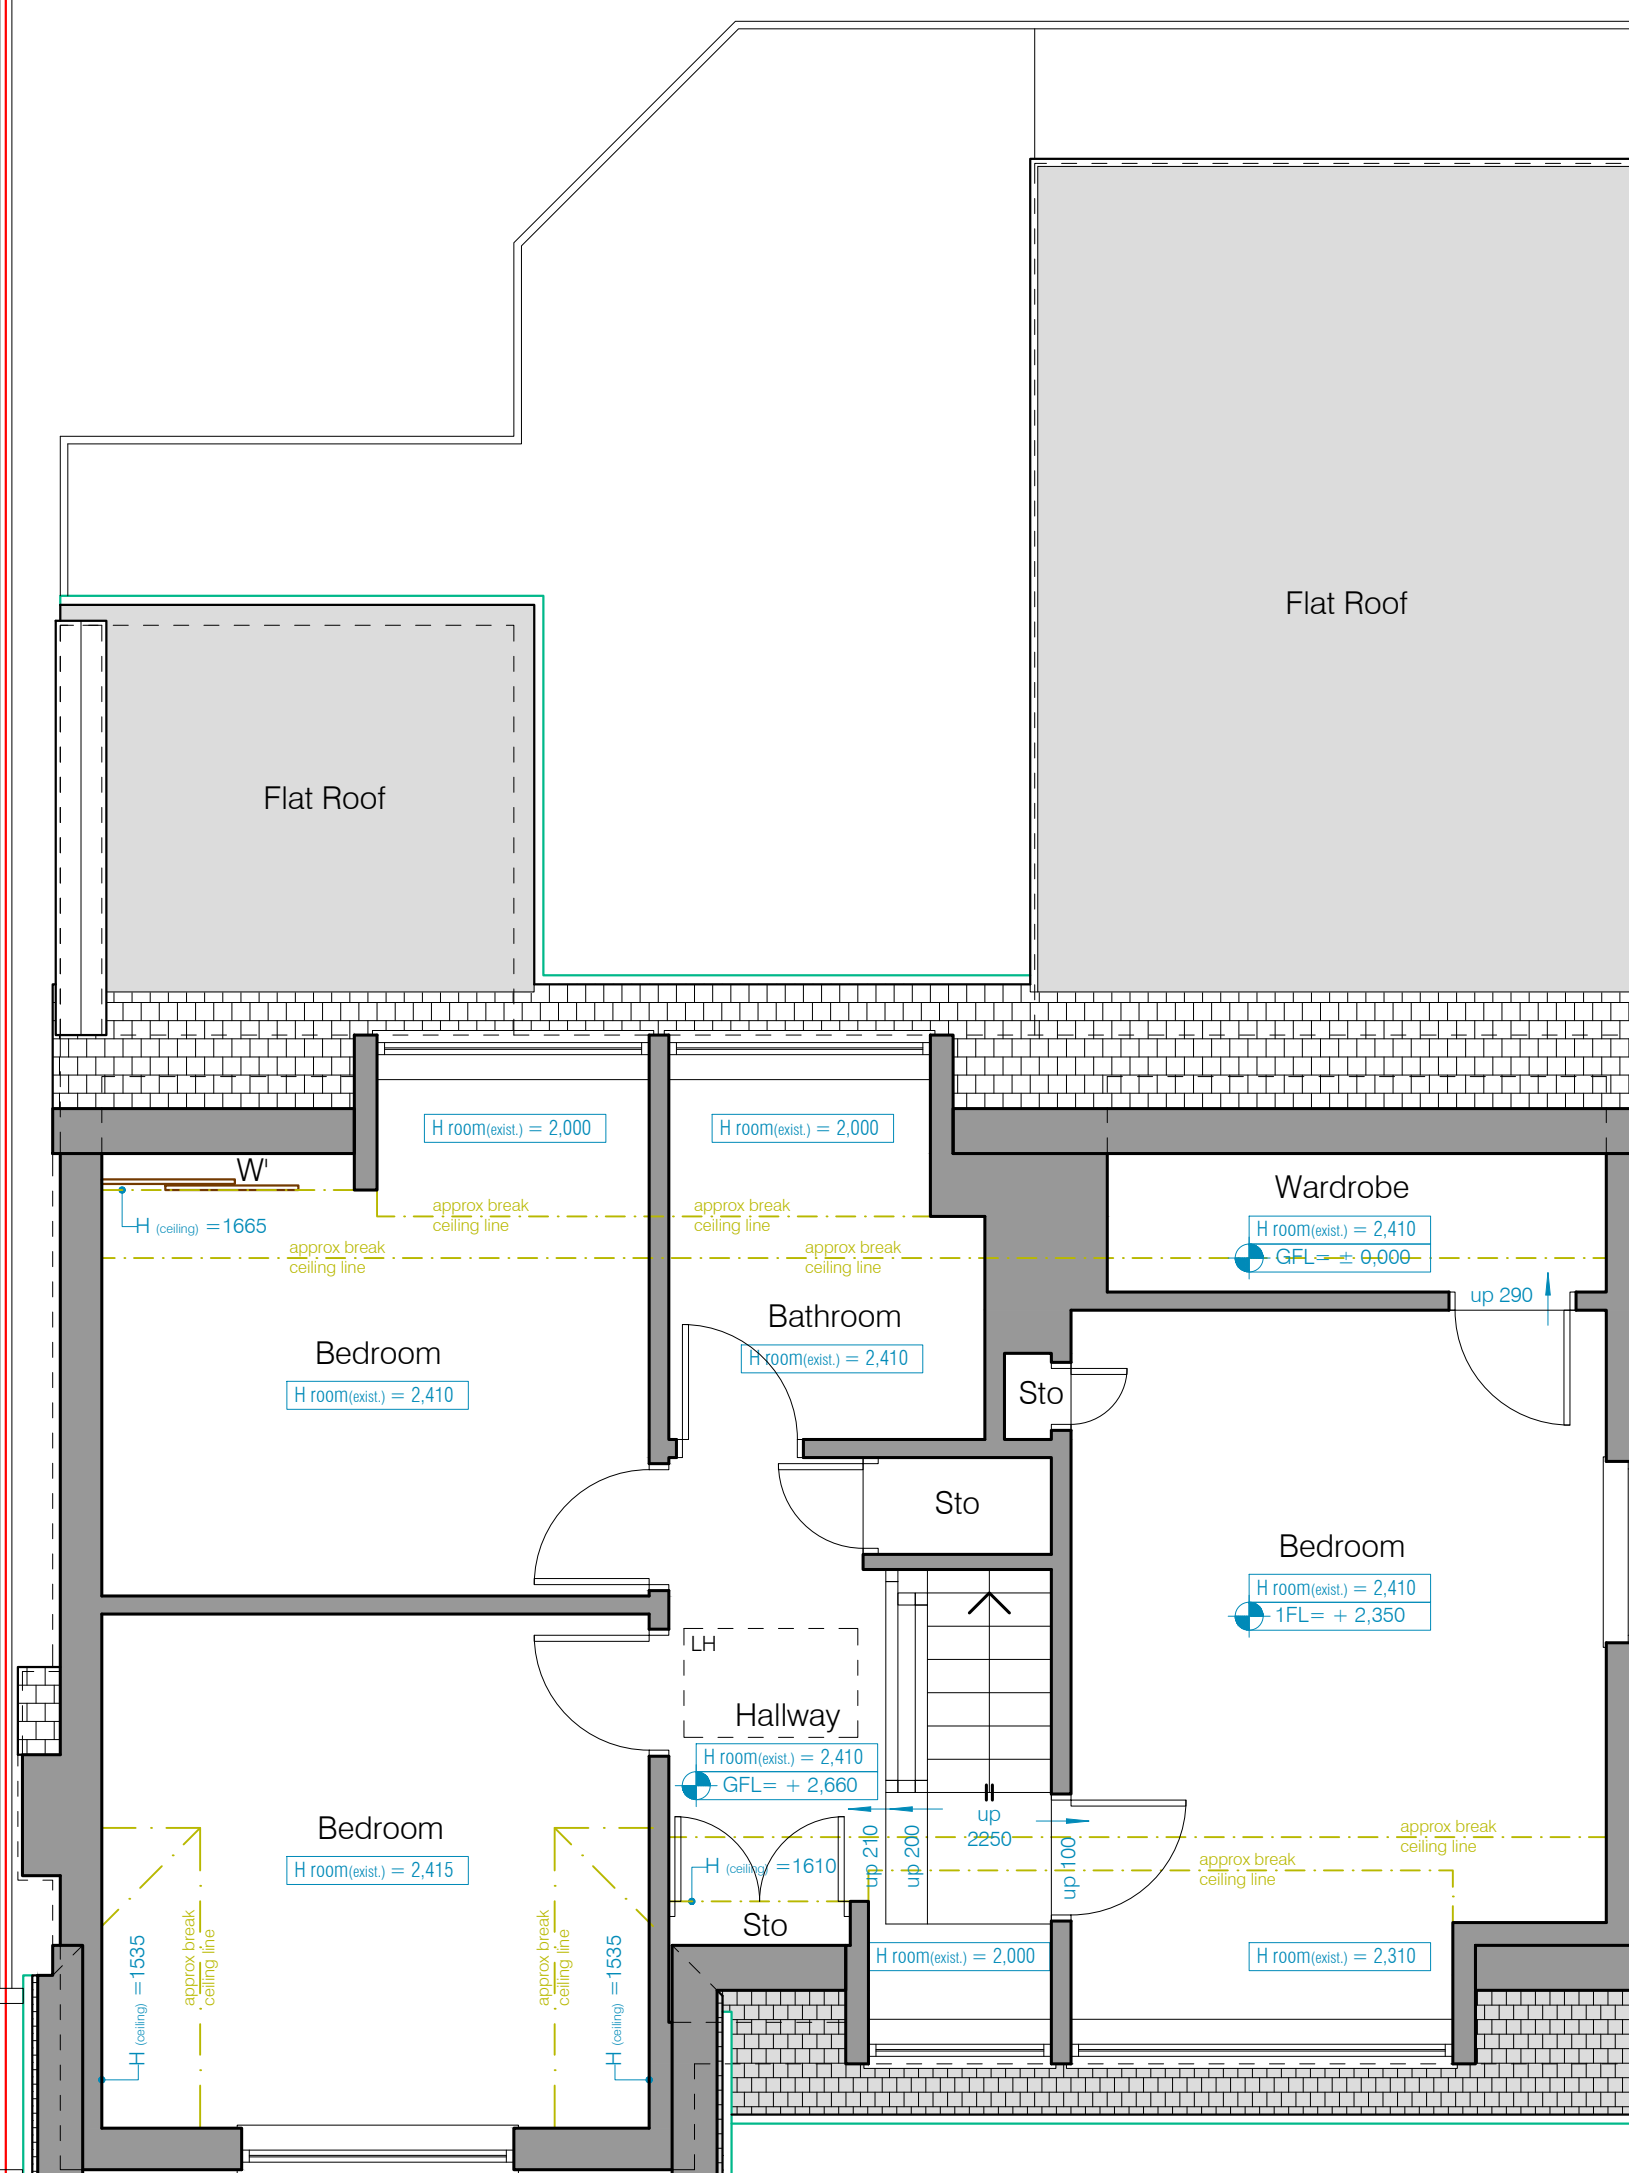


FIRST FLOOR PLAN AS EXISTING
SCALE - 1:50@A1

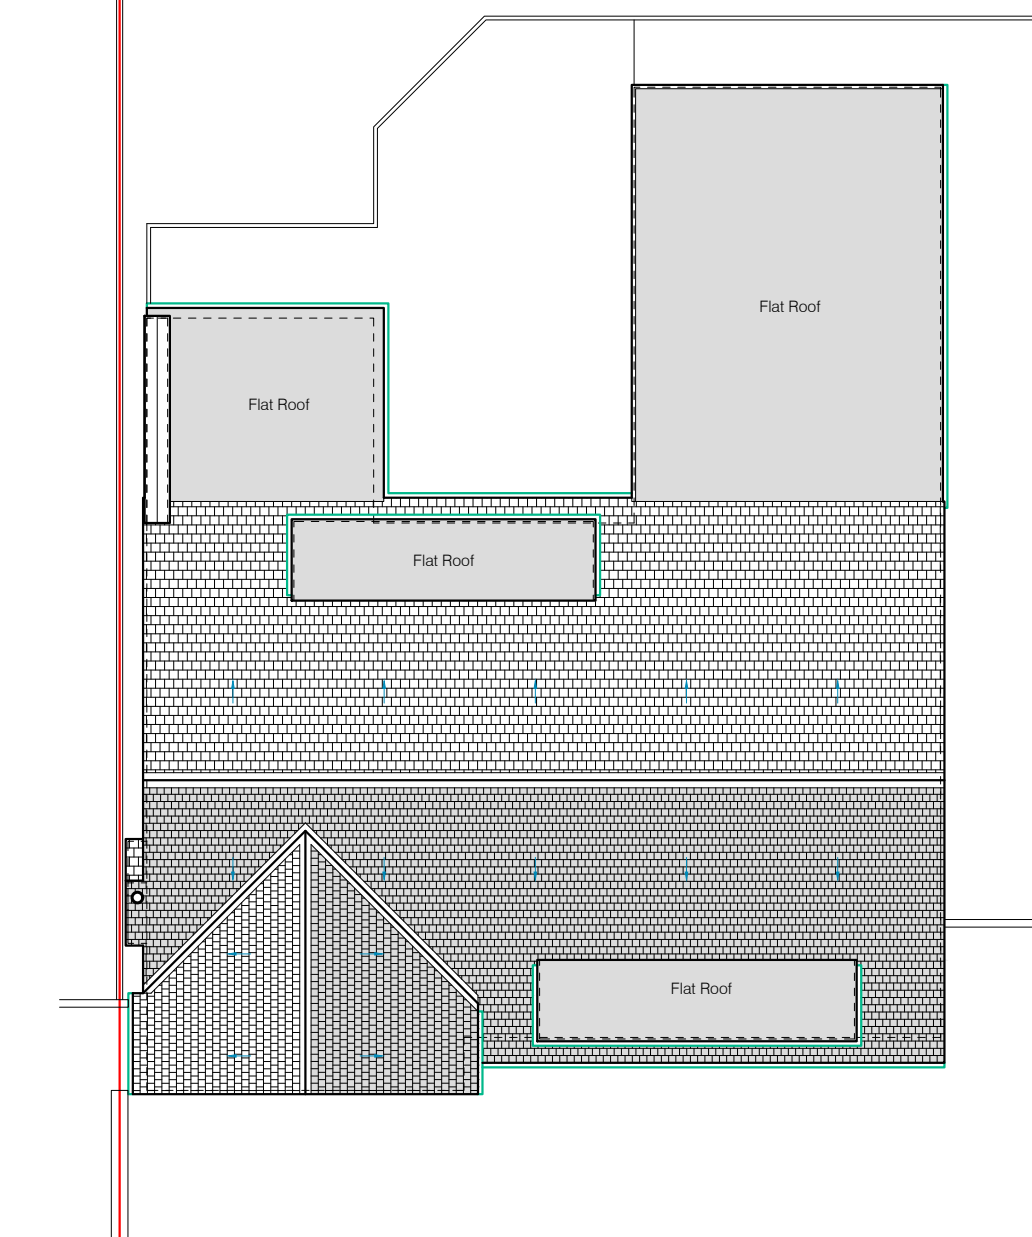


ROOF PLAN AS EXISTING
SCALE - 1:100@A1

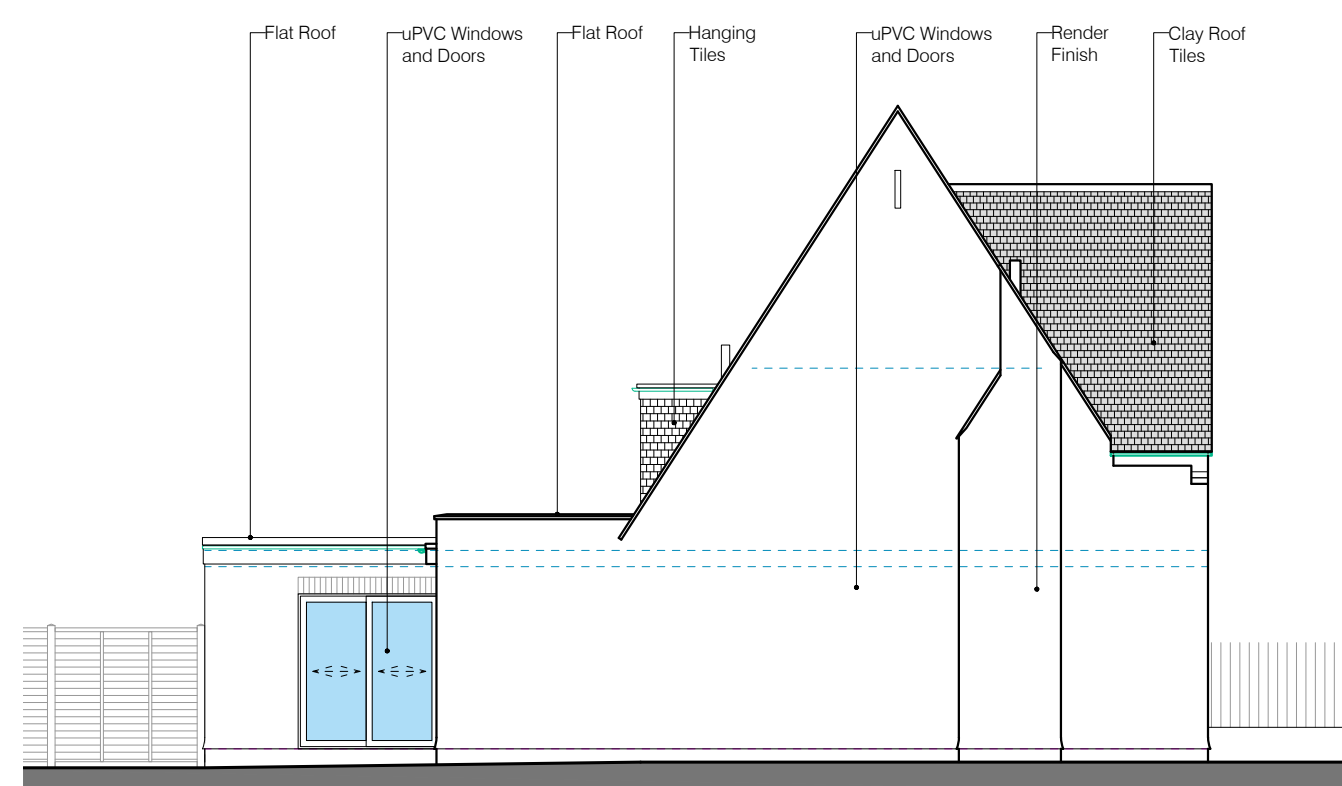


SIDE ELEVATION AS EXISTING
SCALE - 1:100@A1

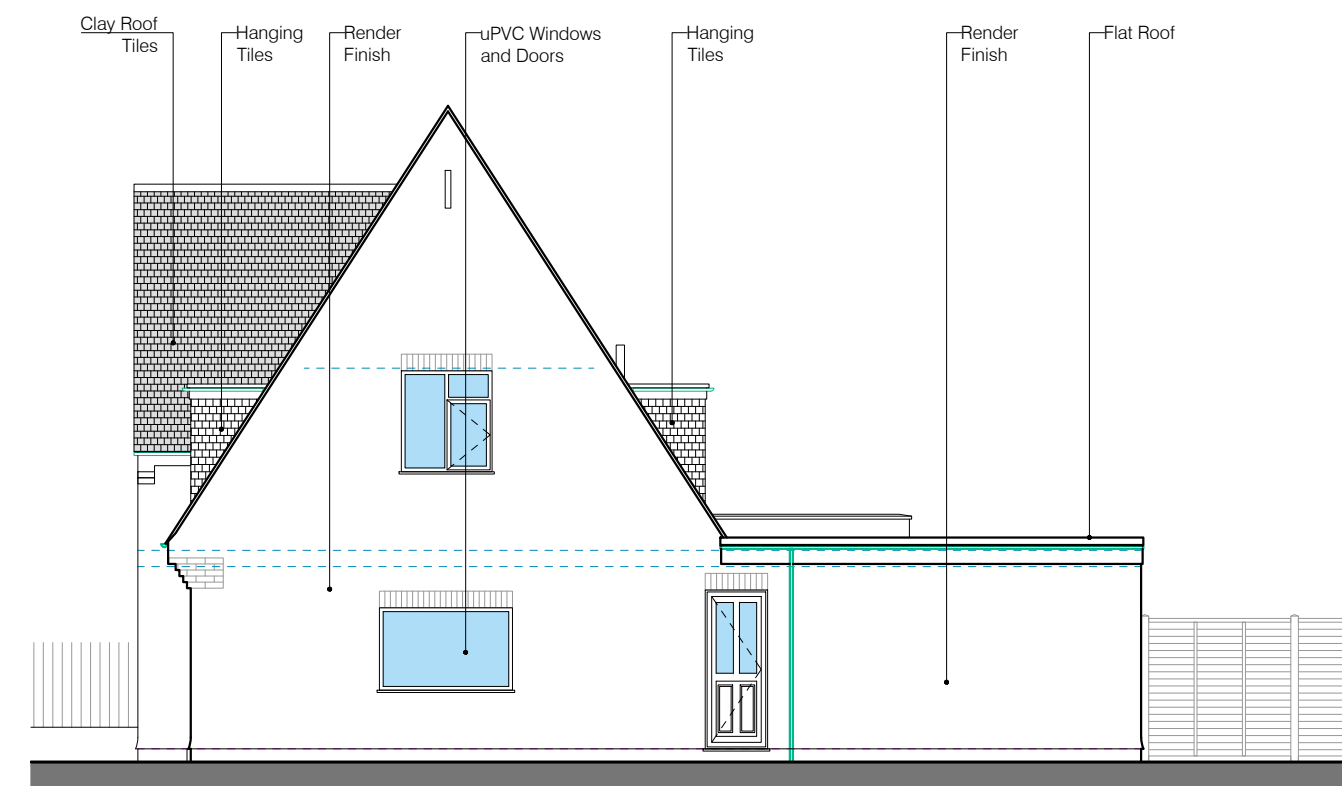

SIDE ELEVATION AS EXISTING
SCALE - 1:100@A1

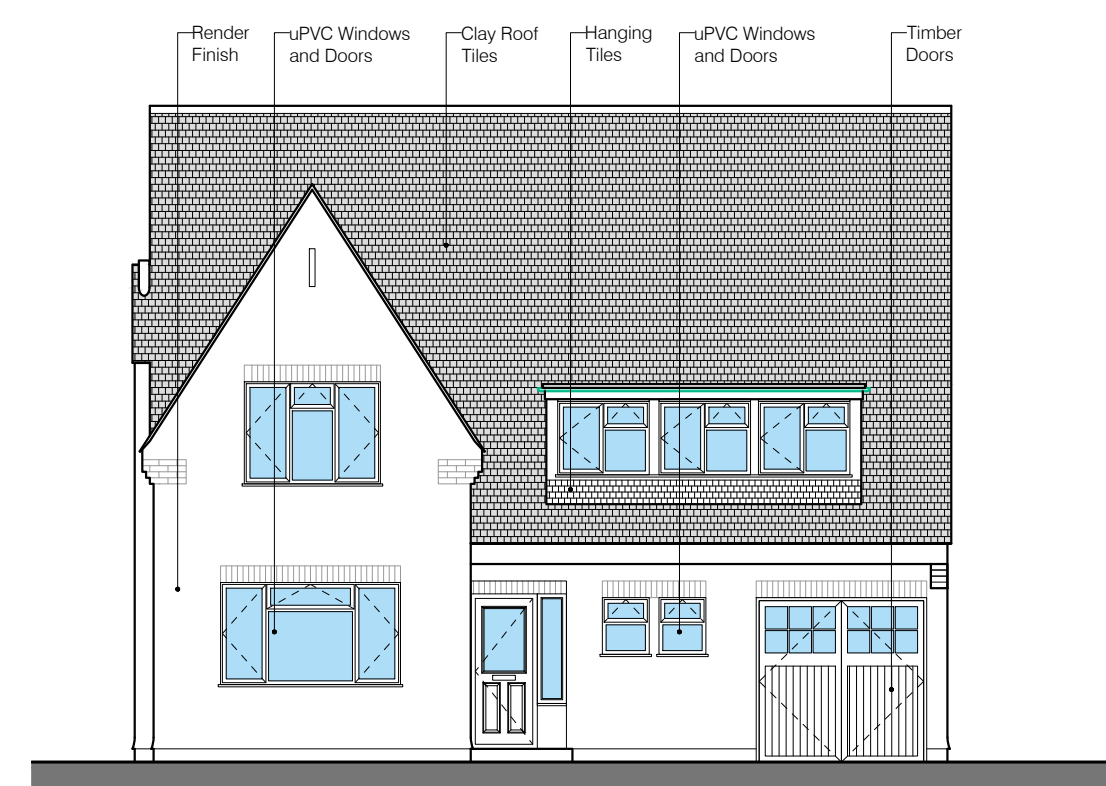

FRONT ELEVATION AS EXISTING
SCALE - 1:100@A1

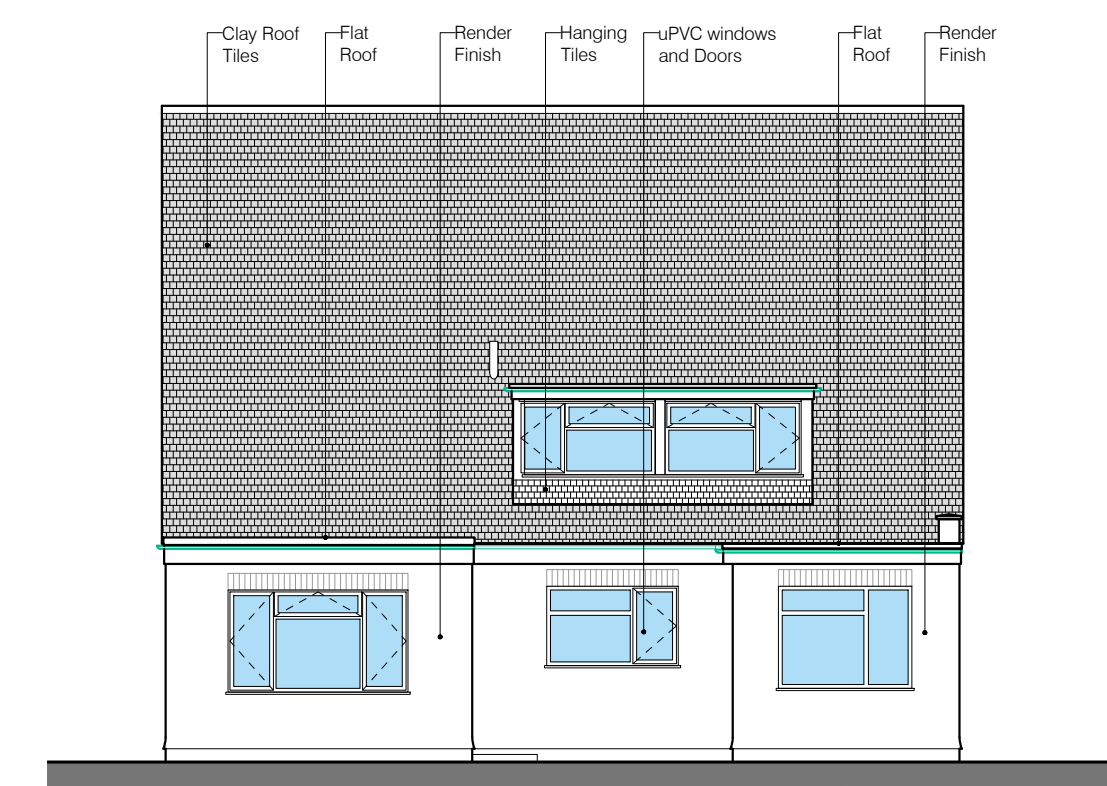

REAR ELEVATION AS EXISTING
SCALE - 1:100@A1

Rev.	Date	Revisions
------	------	-----------

PSK
architect
Your Home Extension Specialists
PSK Cheltenham Ltd
41 Bath Road
Cheltenham
GL53 7HQ
Tel. 01242 304477

DESCRIPTION

Plans and Elevations
as Existing

DATE
12. 01. 24

SCALE
As noted @ A1

DRAWN
ED

CHECKED
PSK

844-01