




3 DOUBLE BED

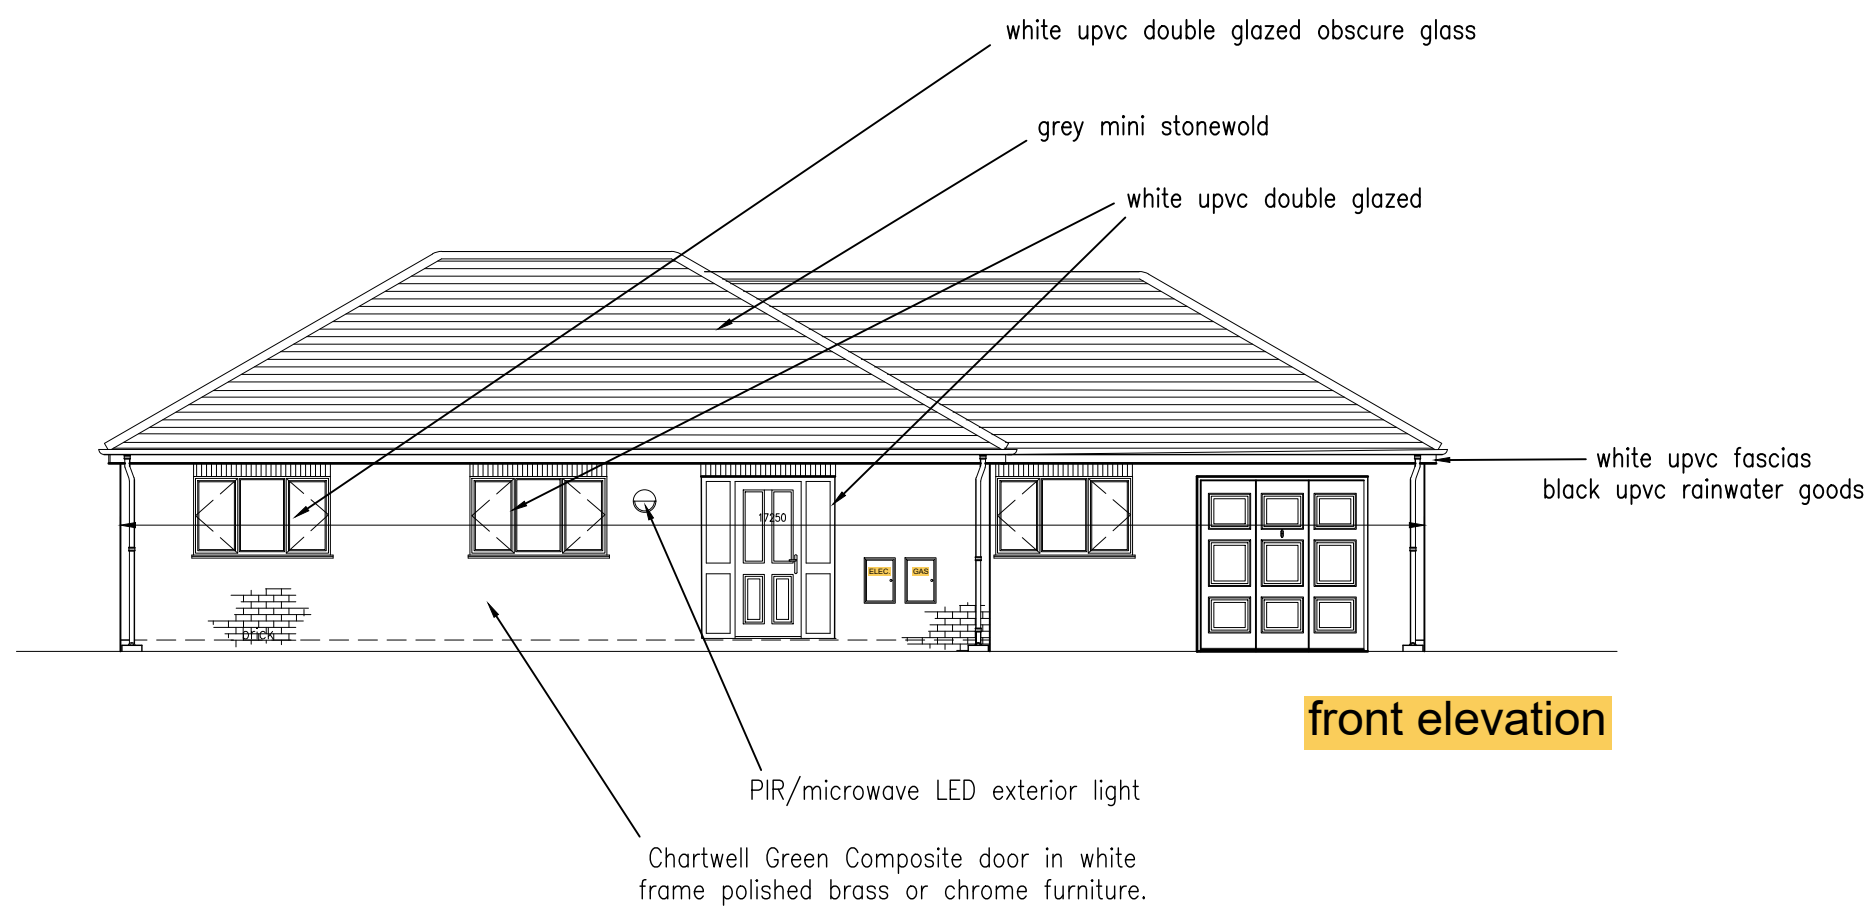

front elevation

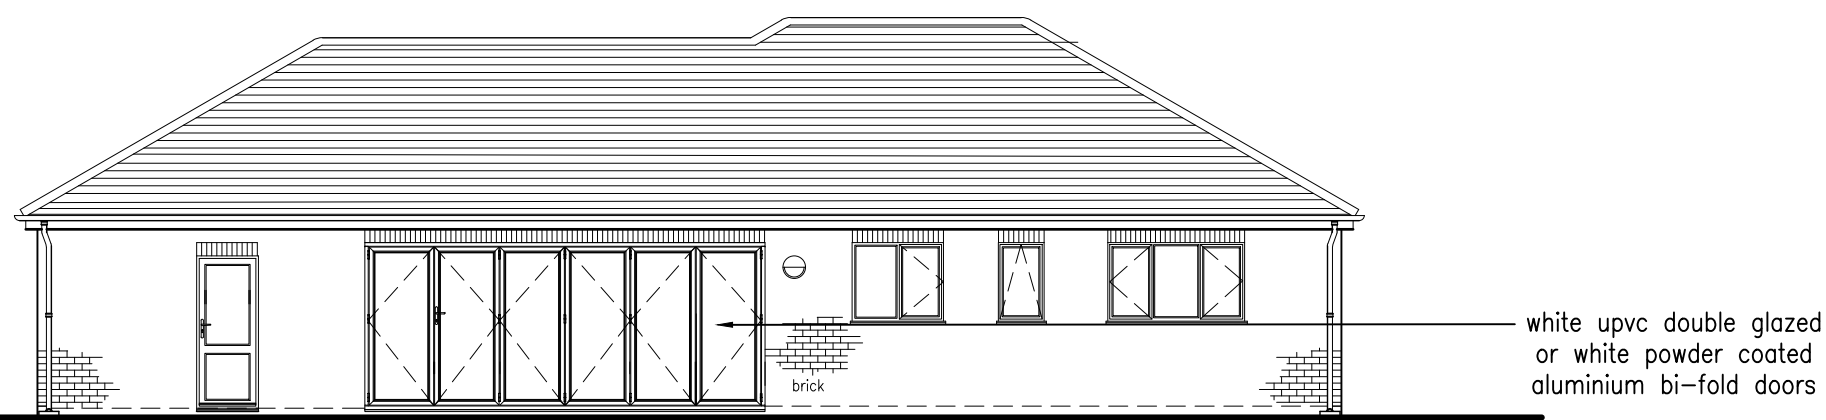


rear elevation

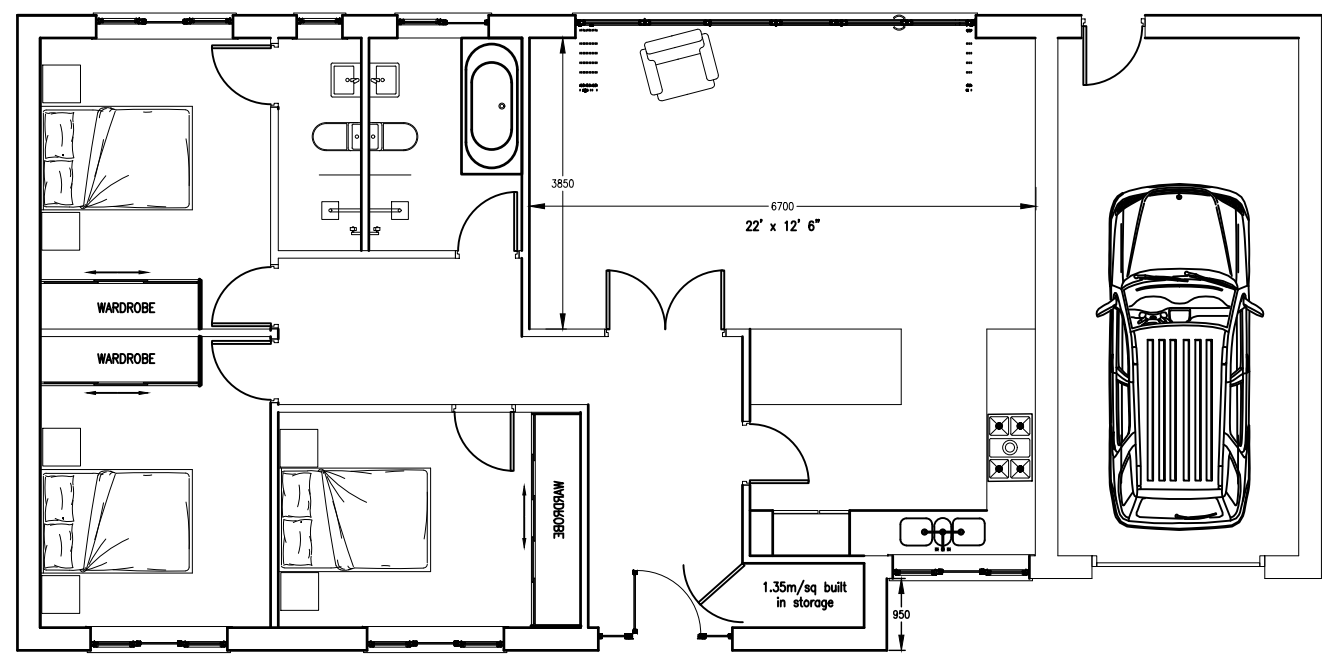


floor plan

GIA 100.5m/sq (compliant)
Built in Storage 1.35 (should be 2.5)

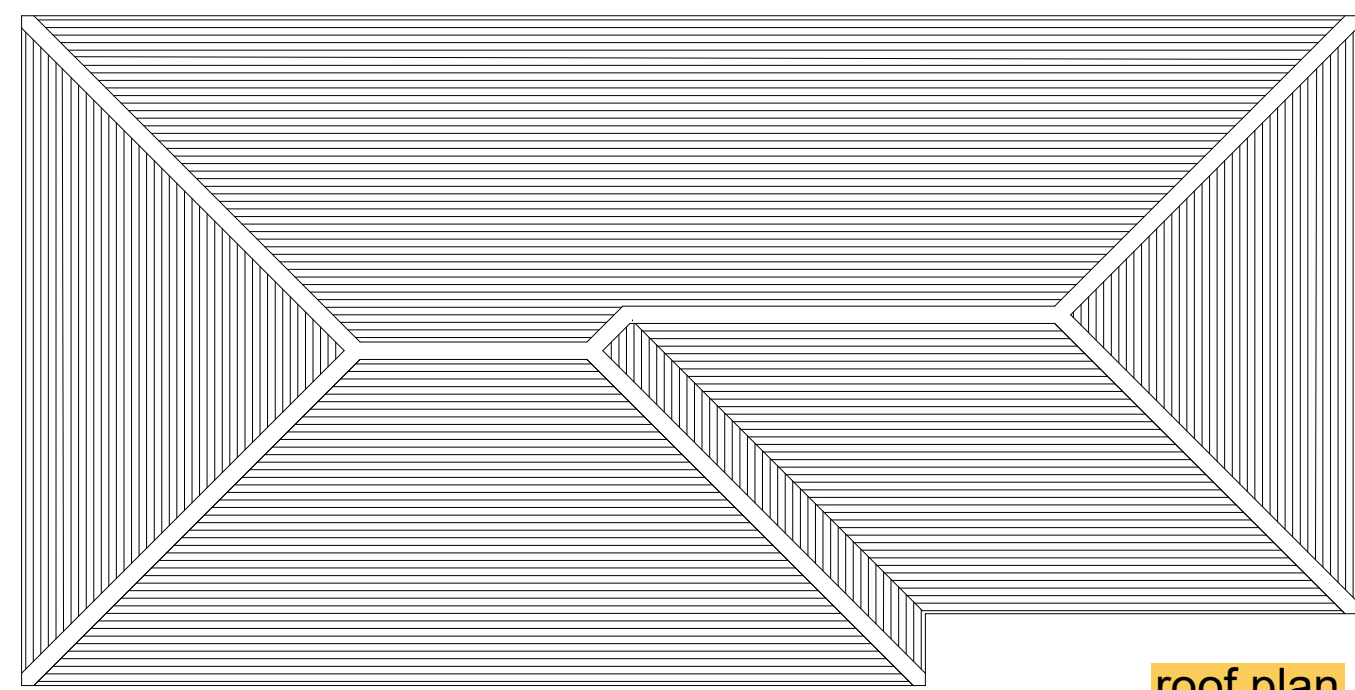


roof plan


2 DOUBLE BED + 1 SINGLE

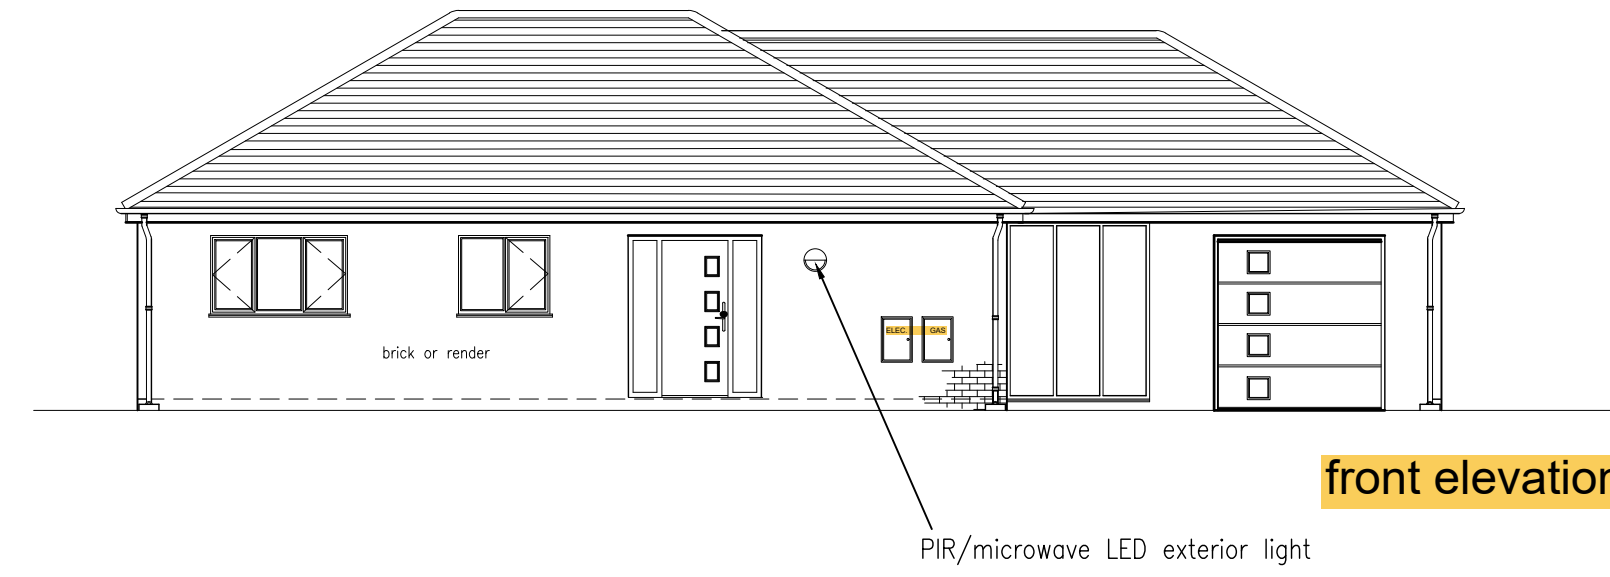

front elevation

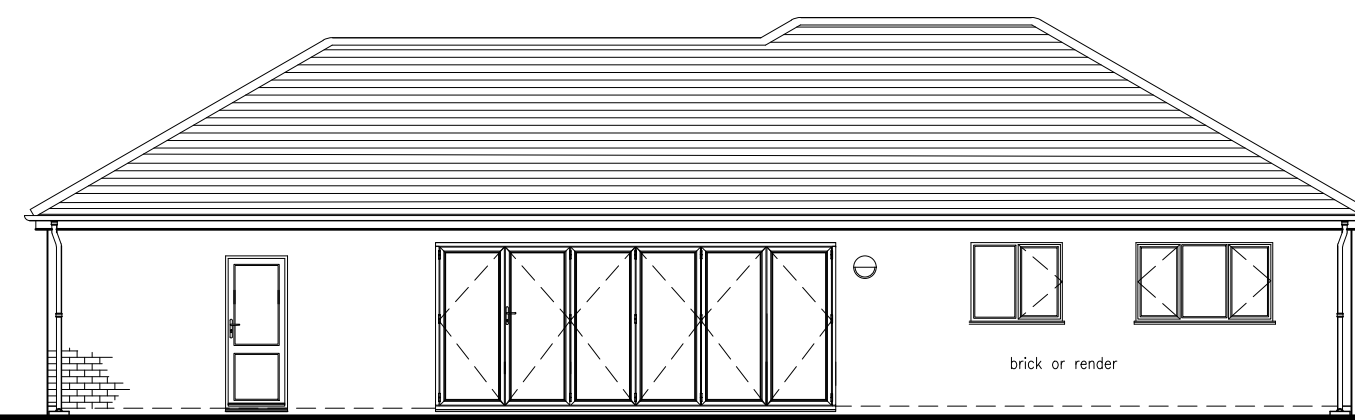


rear elevation

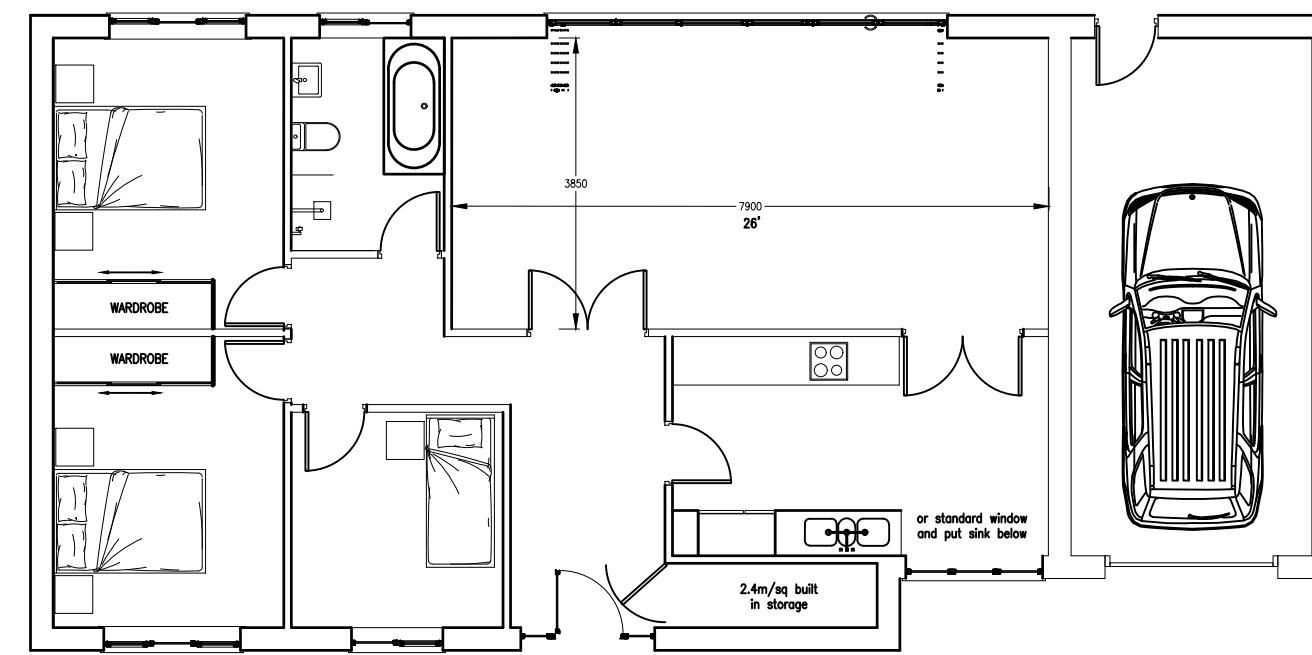


floor plan

GIA 100.5m/sq (compliant)
Built in Storage 2.4 (should be 2.5)

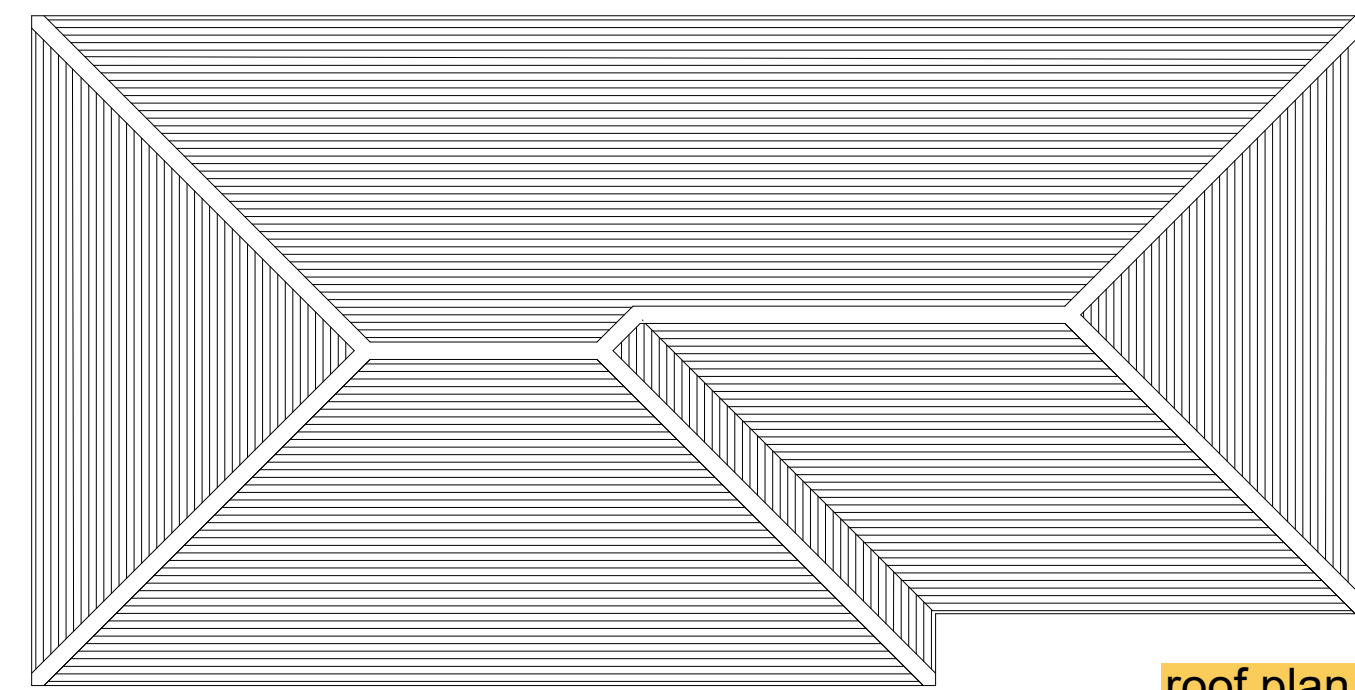


roof plan


This drawing is copyright and should not be reproduced without permission. Do not scale from drawing for dimensions. If in doubt contact main contractor before proceeding. The contractor is responsible for checking all information before any orders are placed or construction commences. All drawings to be read in conjunction with structural engineers report. Structural engineers report to take precedence over all other specifications. Main contractor responsible for site safety.

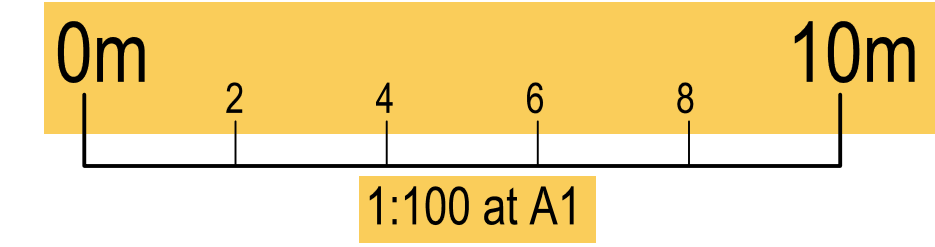

APPROVED FLOOR PLAN

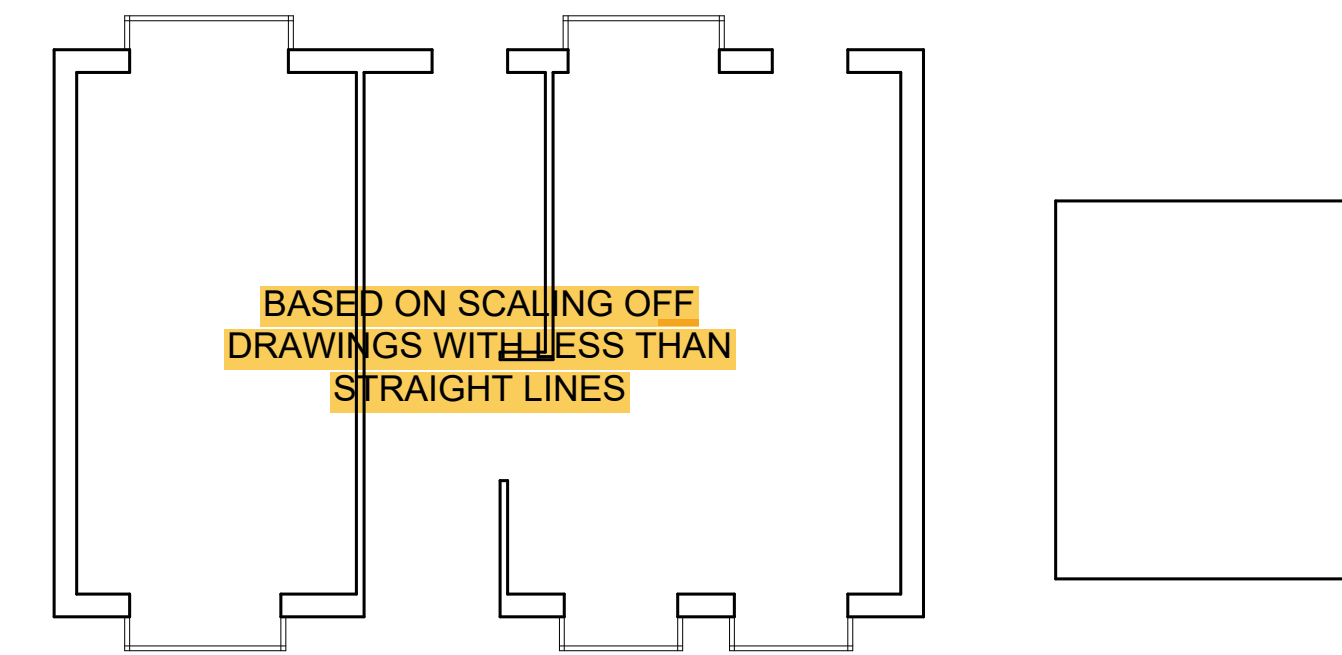

PROPOSED FLOOR PLAN IN BLUE

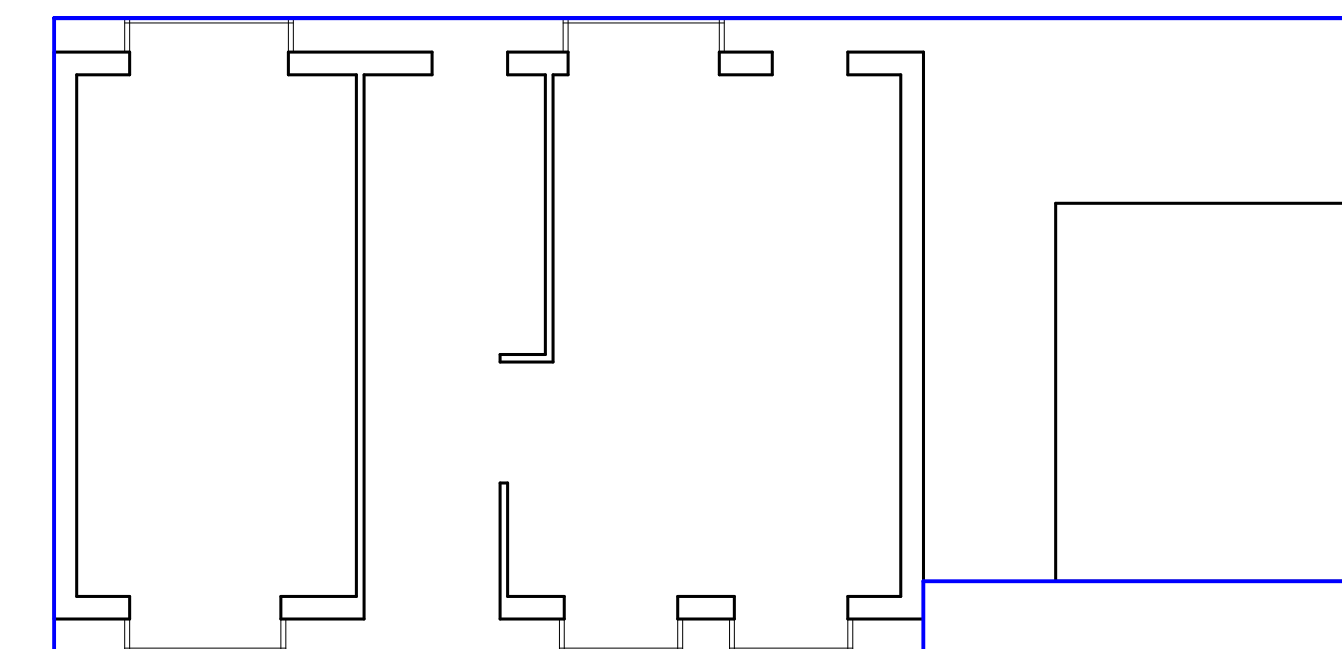

REV	DATE

PSK
architect
New Build & Commercial Architect
PSK CHELTENHAM LTD, Unit 84, Staverton Connection
Gloucester Road, Cheltenham, GL51 0TF
Tel: 01452 714 596 www.psk-architect.co.uk

DESCRIPTION
Initial Drafts

DATE 27th of March 2021	SCALE 1/100
DRAWN A. Davis	CHECKED -----

DRAFT 1