

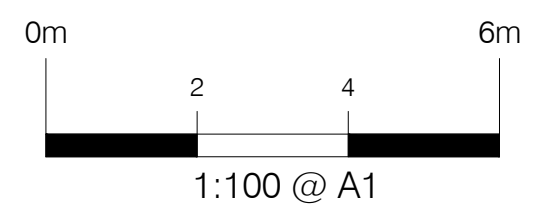



This drawing is copyright and should not be reproduced without permission.  
Do not scale from drawing for construction.  
If in doubt contact main contractor before proceeding.  
The contractor is responsible for checking all information before any orders are placed or construction commences.  
All drawings to be read in conjunction with Structural Engineers' report, which takes precedence over all other specifications.  
Main contractor responsible for site safety.

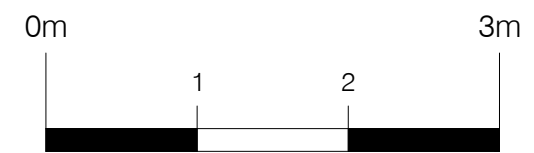


- Key:
- Existing structures
  - Demolished
  - New structures
  - Approx. Boundary line
  - G / RG - Gully / Roddable gully
  - SP / SVP - Soil pipe / Soil vent pipe
  - IC - Inspection chamber
  - RWP - Rain water pipe
  - R / TR - Radiator / Towel rail
  - ±500 (+0.000) - Approx. levels

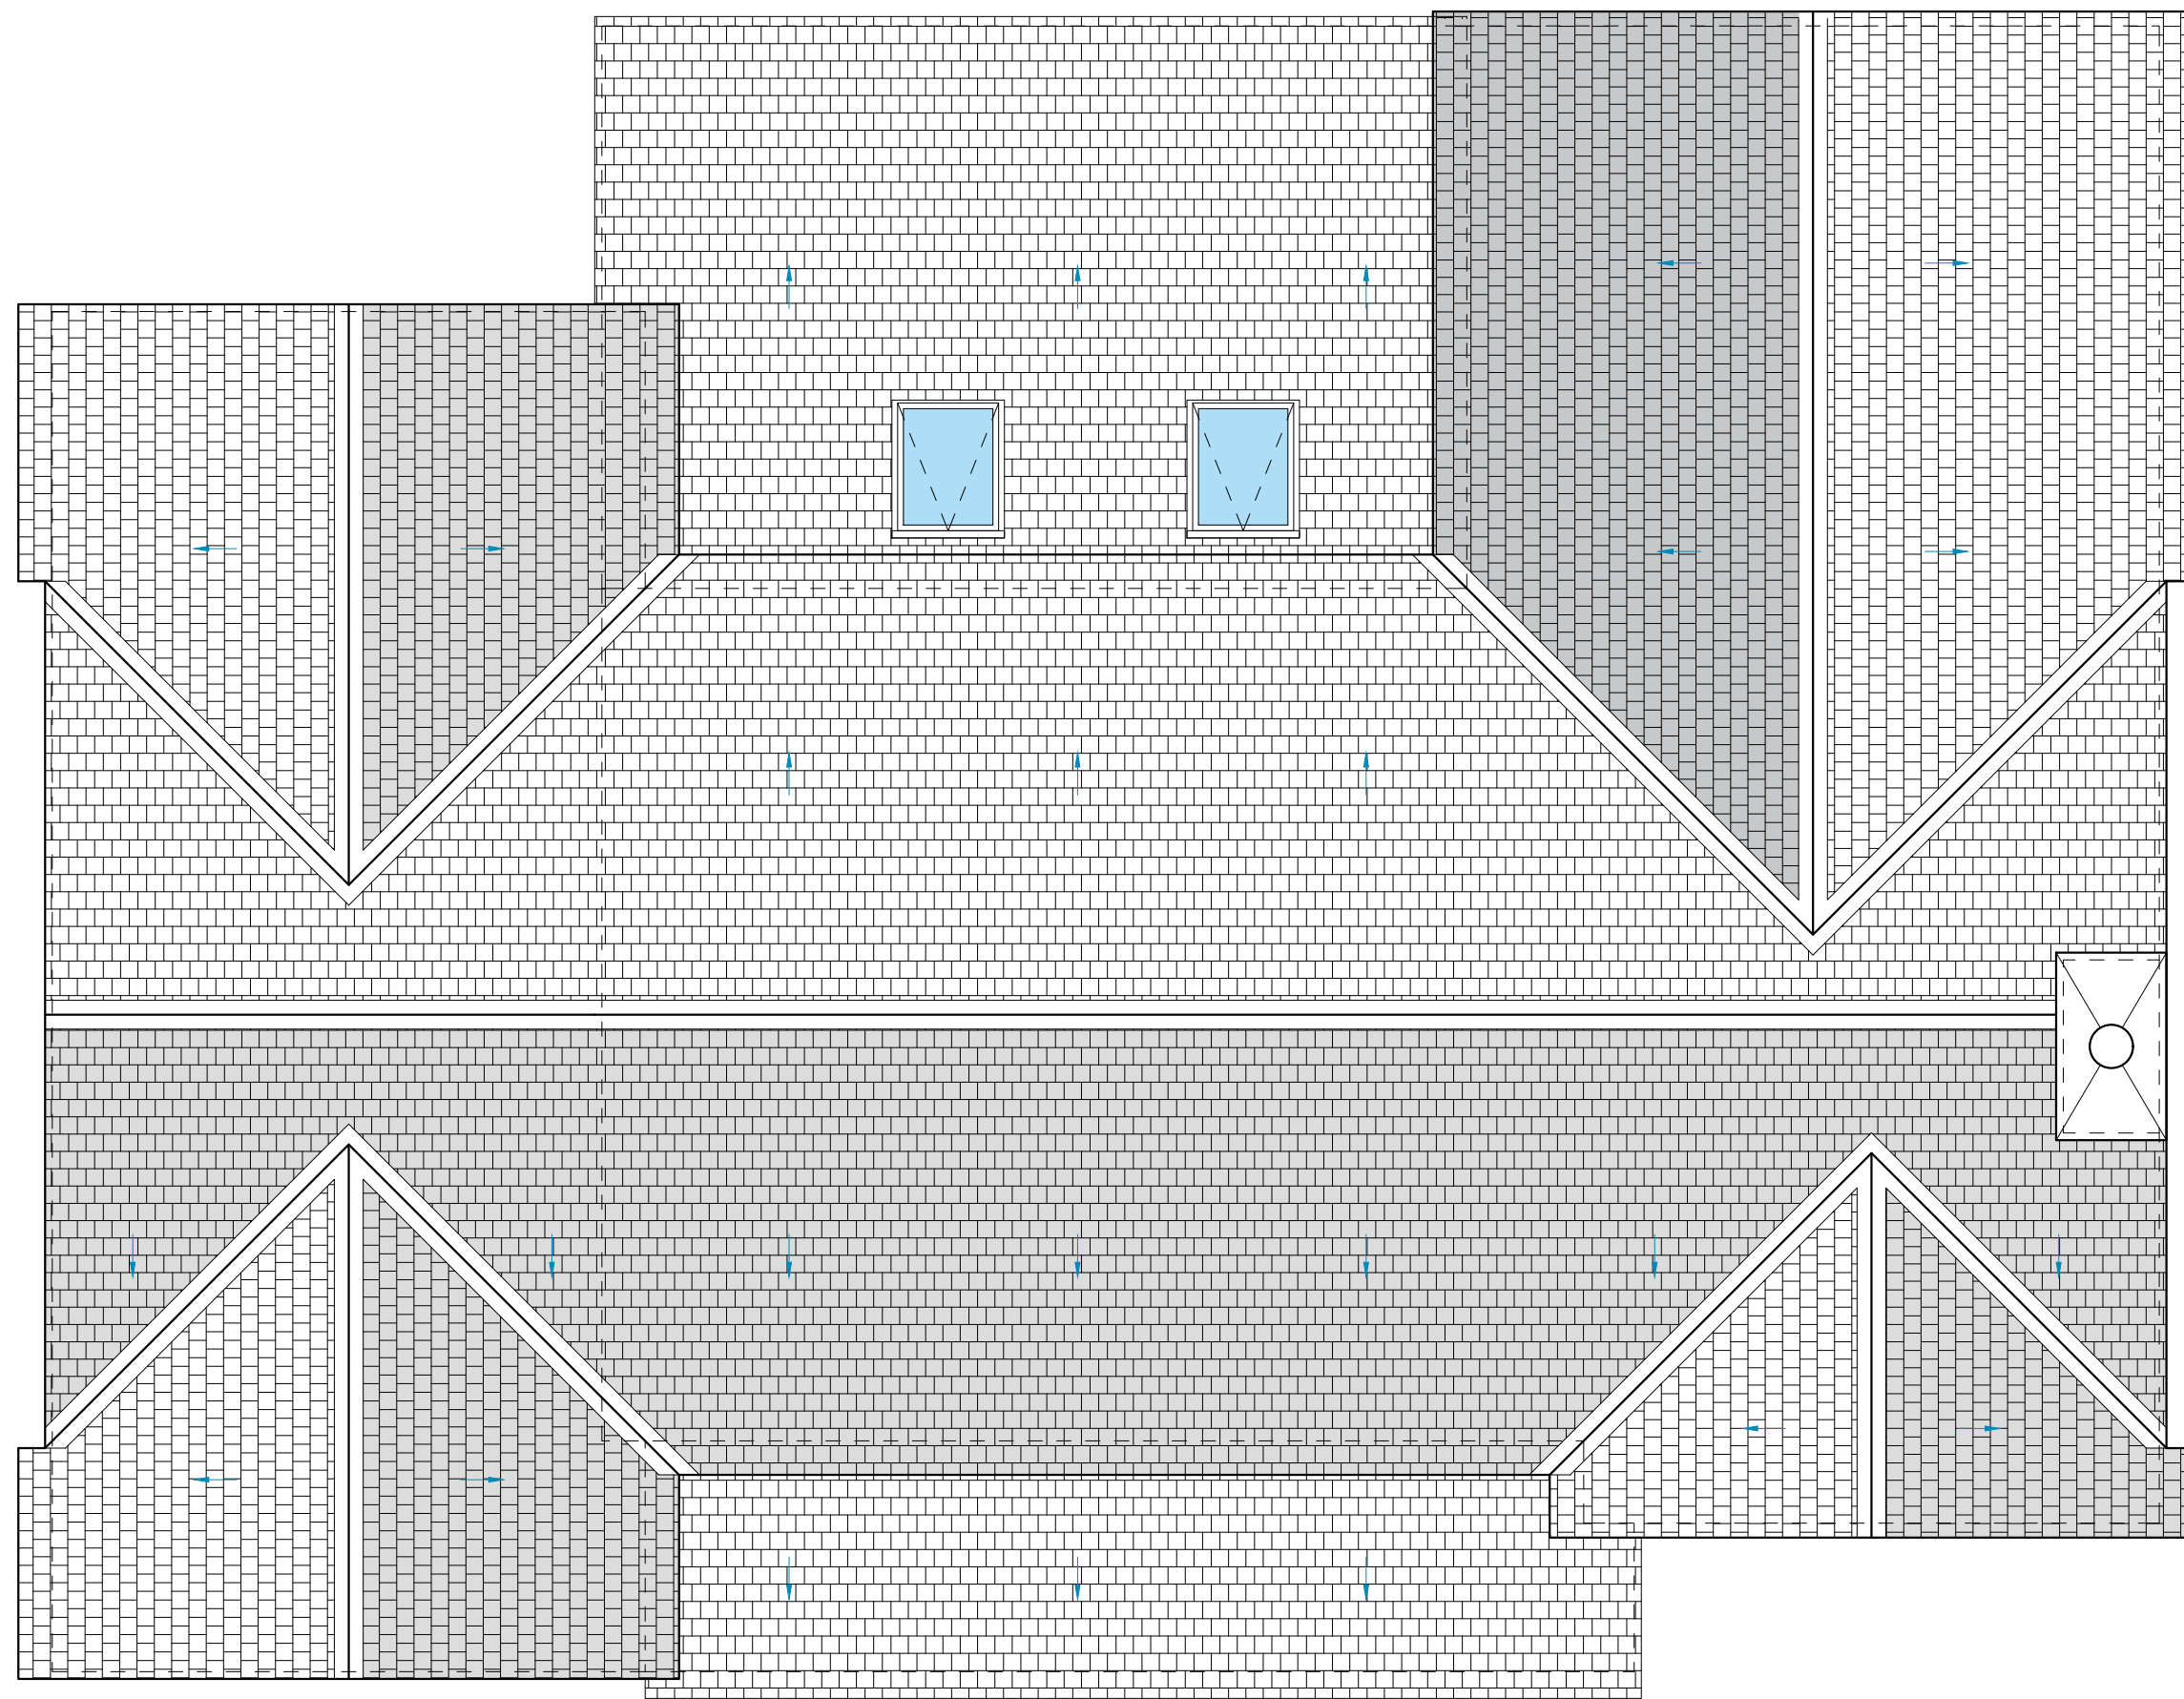


ROOF PLAN AS PROPOSED  
SCALE - 1:50 @A1

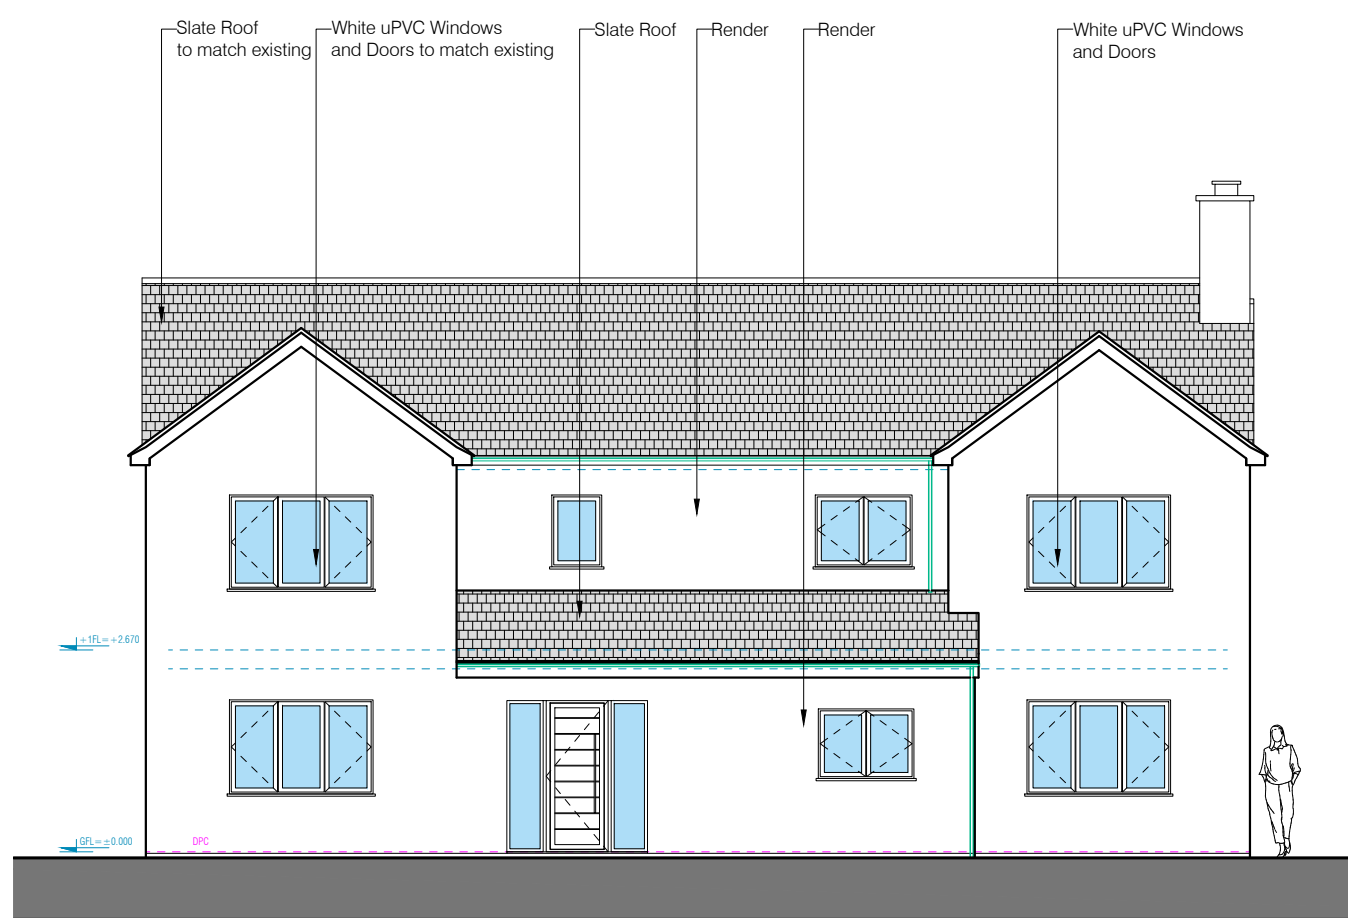


FRONT ELEVATION AS PROPOSED  
SCALE - 1:100@A1

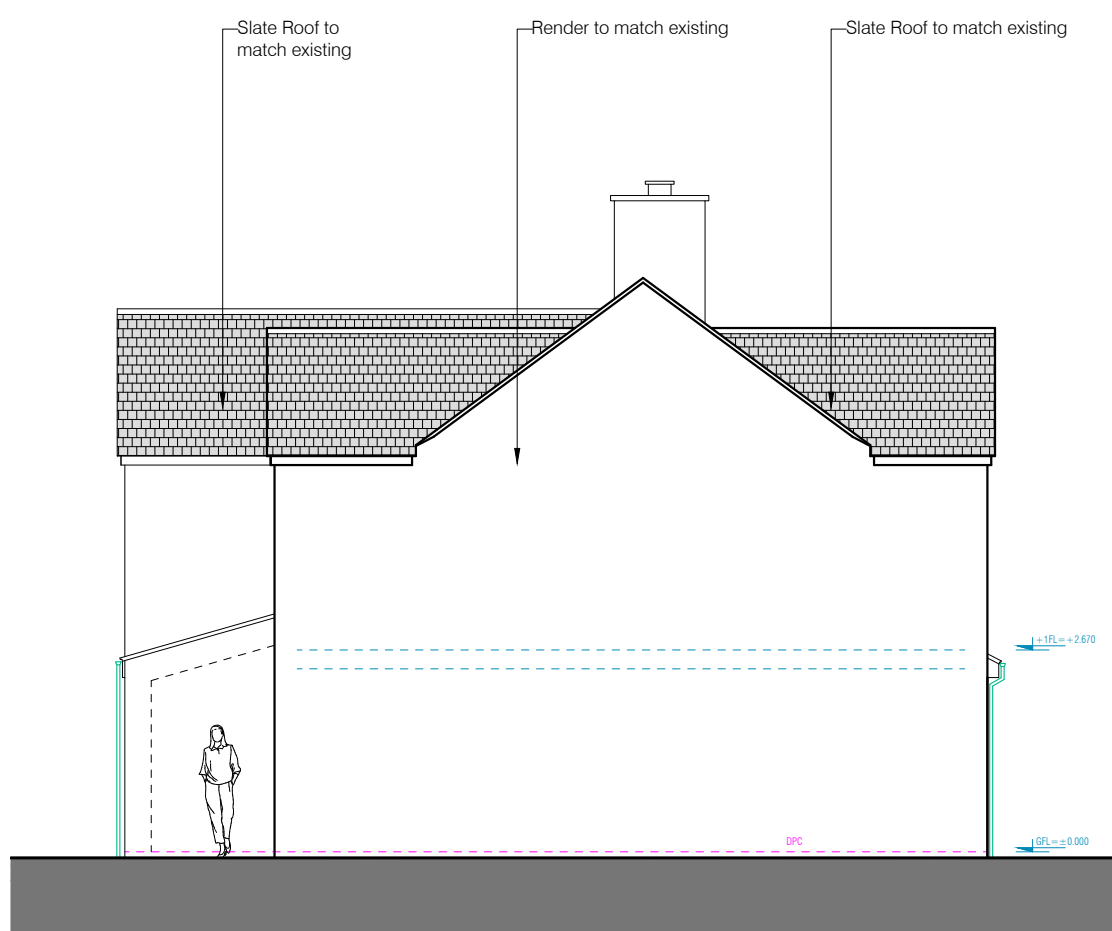

SIDE ELEVATION AS PROPOSED  
SCALE - 1:100@A1

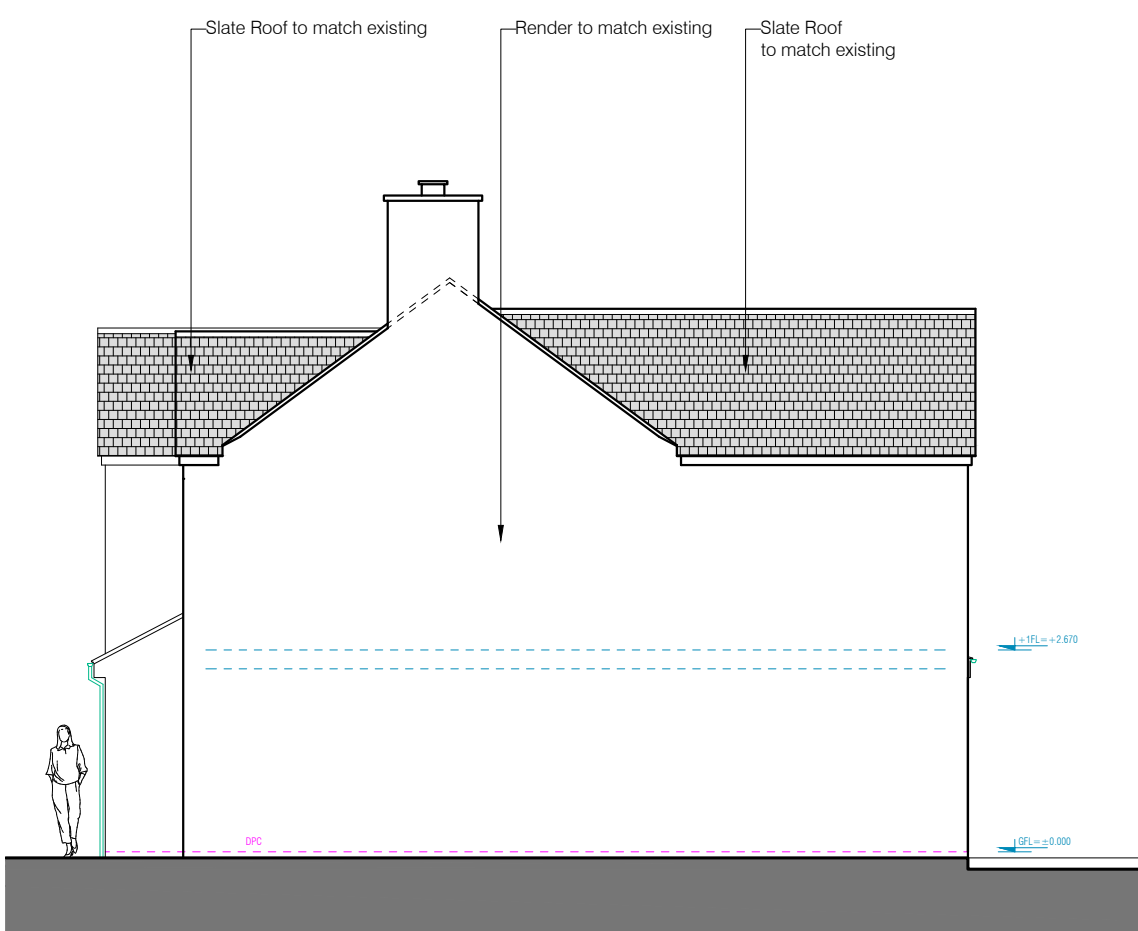

SIDE ELEVATION AS PROPOSED  
SCALE - 1:100@A1

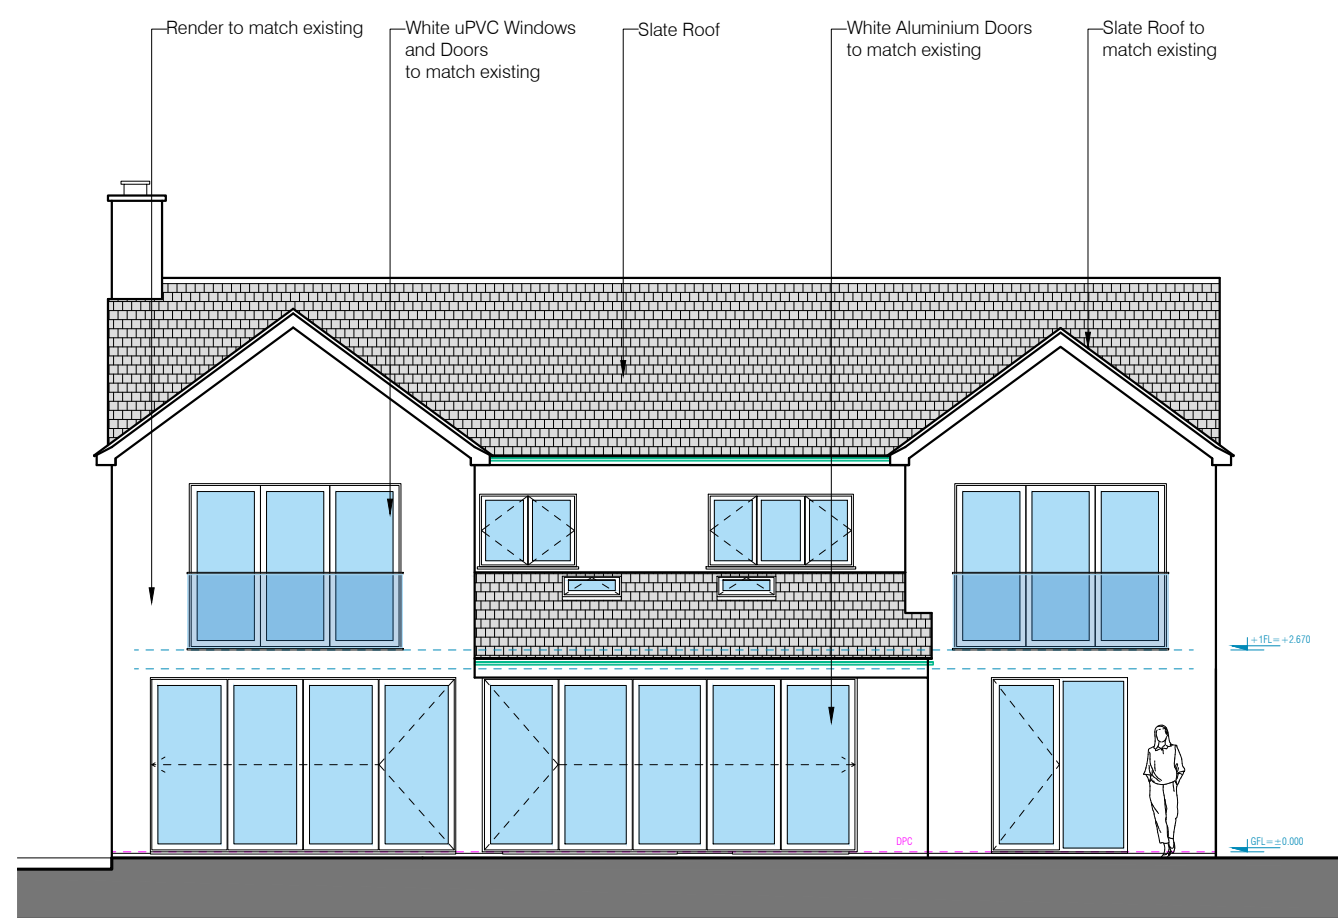

REAR ELEVATION AS PROPOSED  
SCALE - 1:100@A1

A	18/05/23	First Revision
	16/05/23	First issue
Rev.	Date	Revisions

**PSK**  
architect  
*Your Home Extension Specialists*  
PSK Cheltenham Ltd  
41 Bath Road  
Cheltenham  
GL53 7HQ  
Tel. 01242 304477

TITLE  
Mr. & Mrs. -----  
----- Road  
Cheltenham  
-----

DESCRIPTION  
Two Storey Extension  
and Internal Alterations  
  
Plans and Elevations  
as Proposed

DATE	SCALE
18. 05. 23	As noted @ A1
DRAWN	CHECKED
EM	PSK

-----04A

RIBA 

PSK Cheltenham Ltd is a chartered practice  
registered with RIBA.