










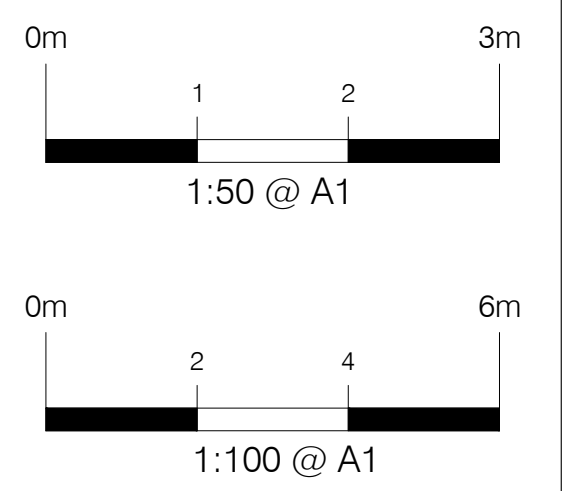

This drawing is copyright and should not be reproduced without permission.
Do not scale from drawing for construction.
If in doubt contact main contractor before proceeding.
The contractor is responsible for checking all information before any orders
are placed or construction commences.
All drawings to be read in conjunction with Structural Engineers' report,
which takes precedence over all other specifications.
Main contractor responsible for site safety.




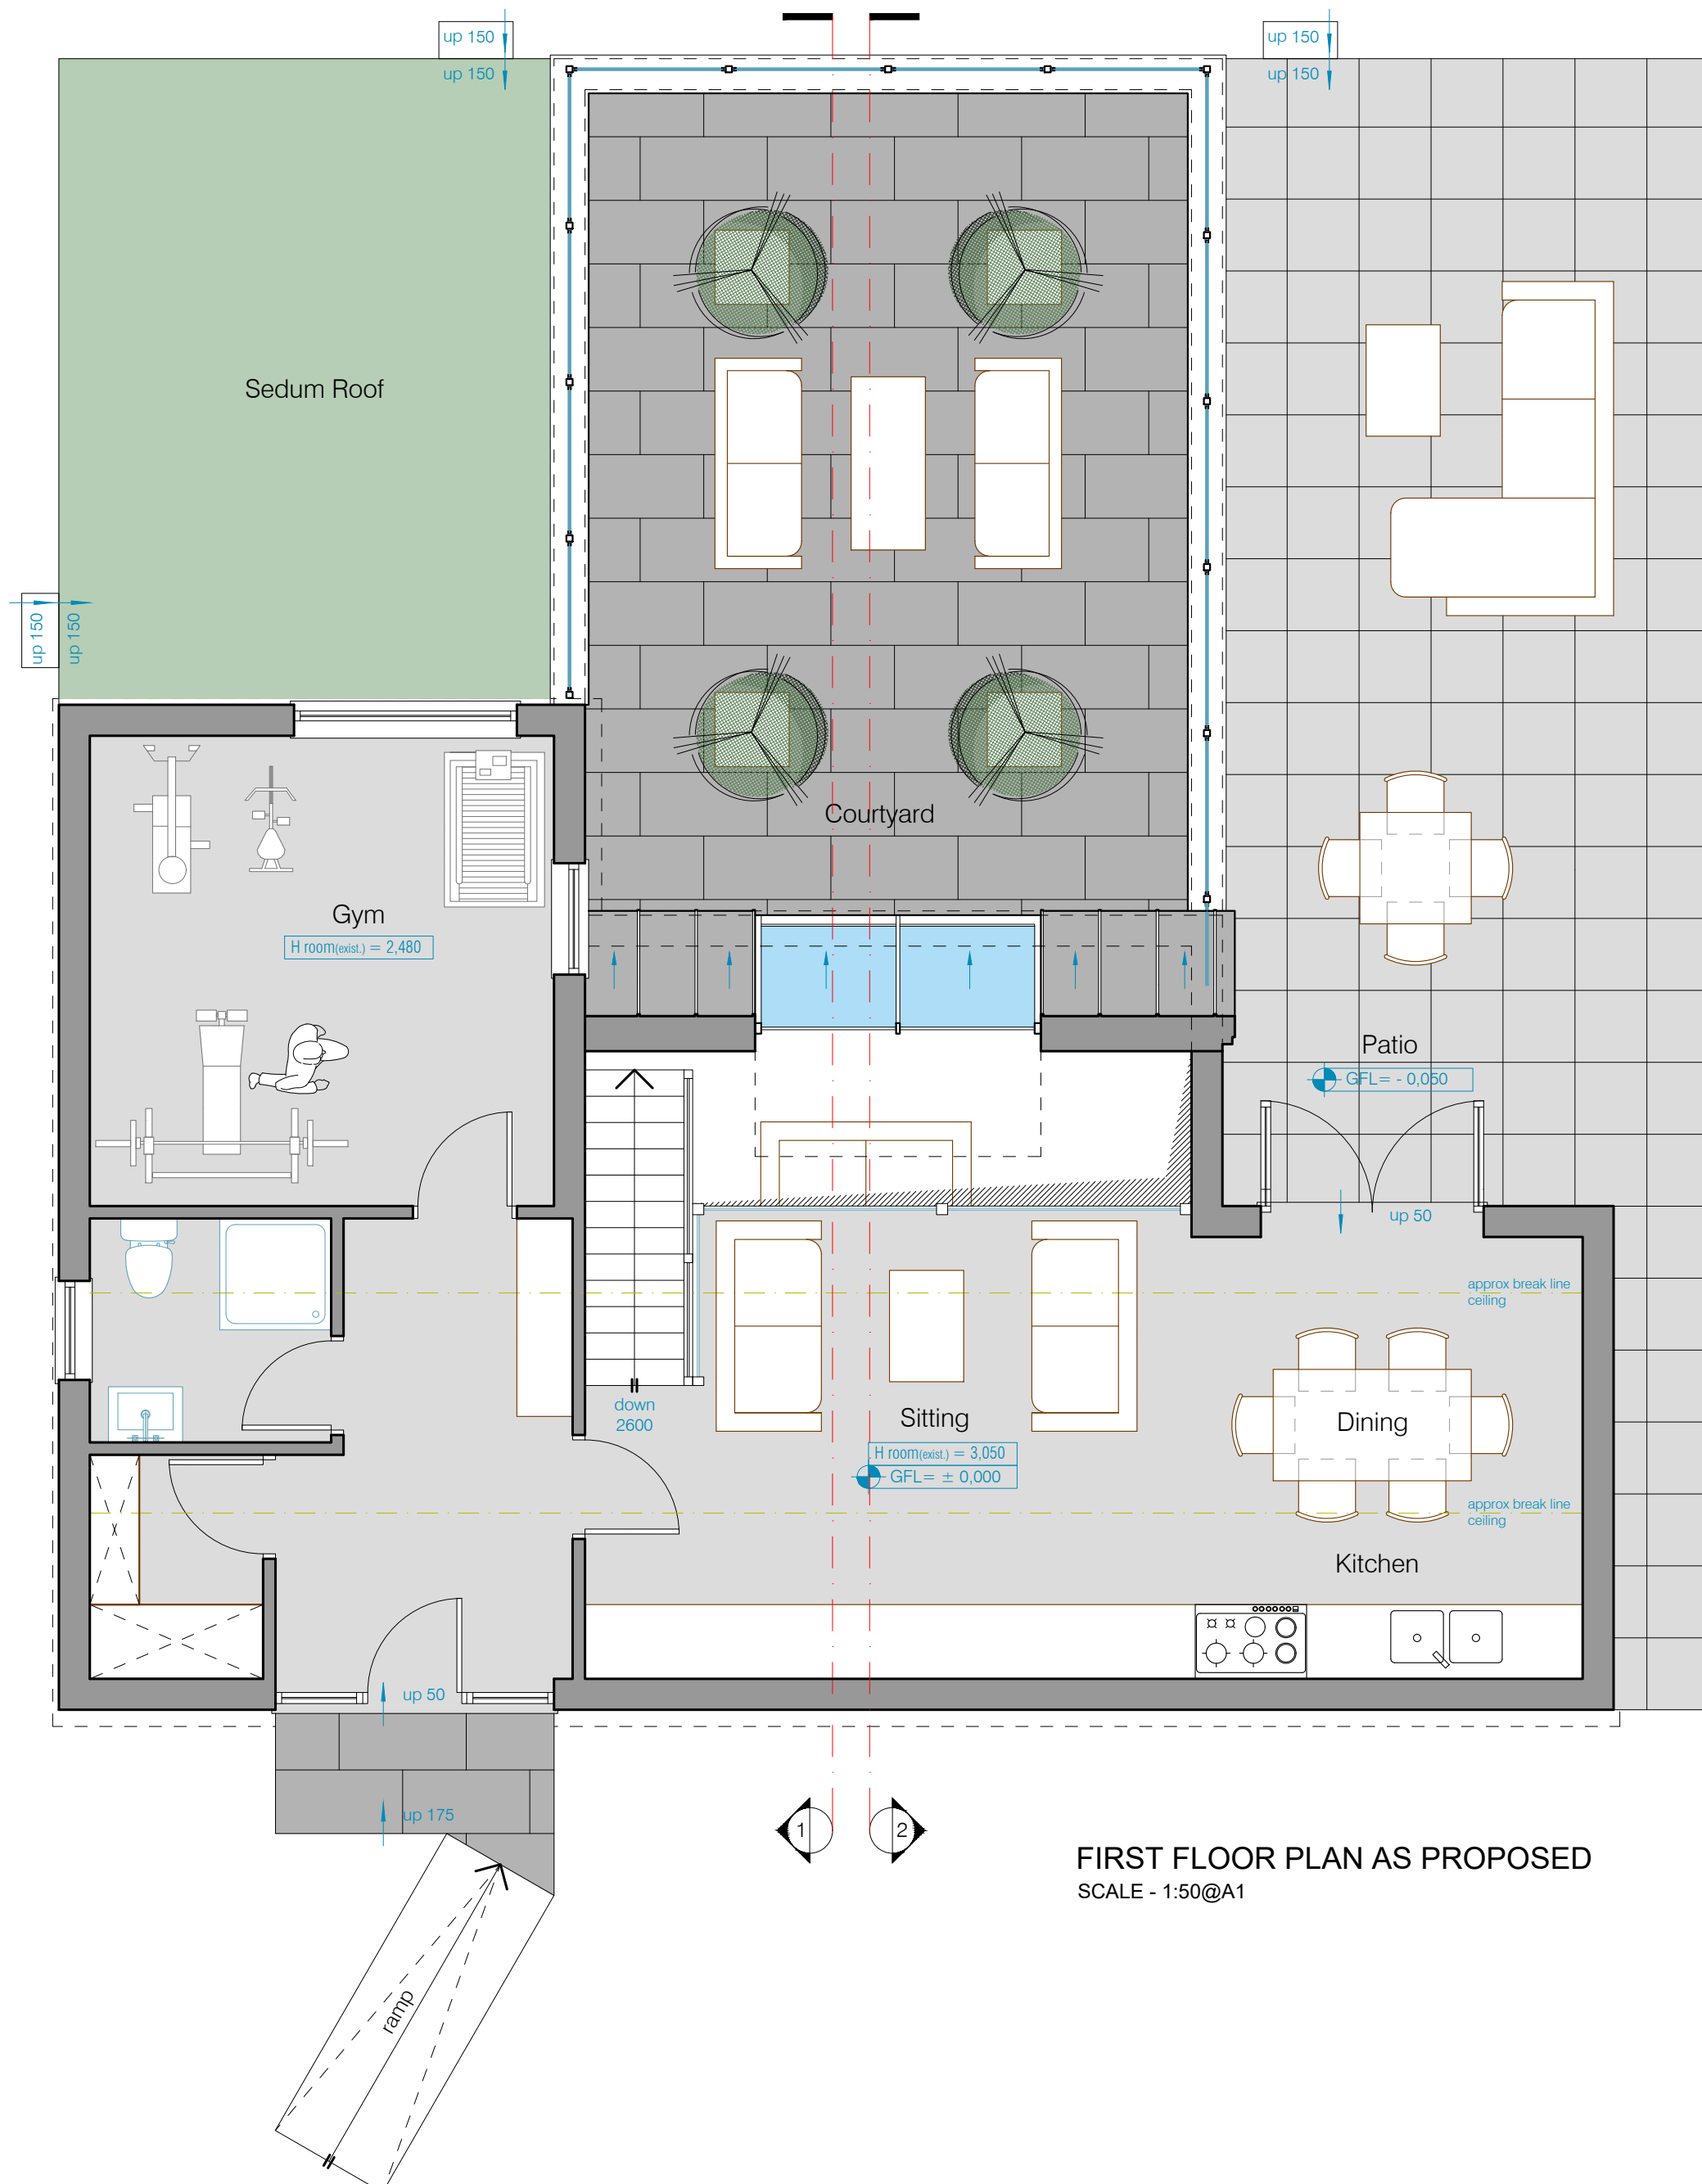
Key:

-  - Existing structures
-  - Demolished
-  - New structures
-  - Approx. Boundary line


G / RG
SP / SVP
IC
RWP
R / TR

-  - Gully / Roddack's gully
-  - Soil pipe / Soil vent pipe
-  - Inspection chamber
-  - Rain water pipe
-  - Radiator / Towel rail
-  - Approx. levels

 $GFI = 0.006$



FIRST FLOOR PLAN AS PROPOSED
SCALE - 1:50@A1

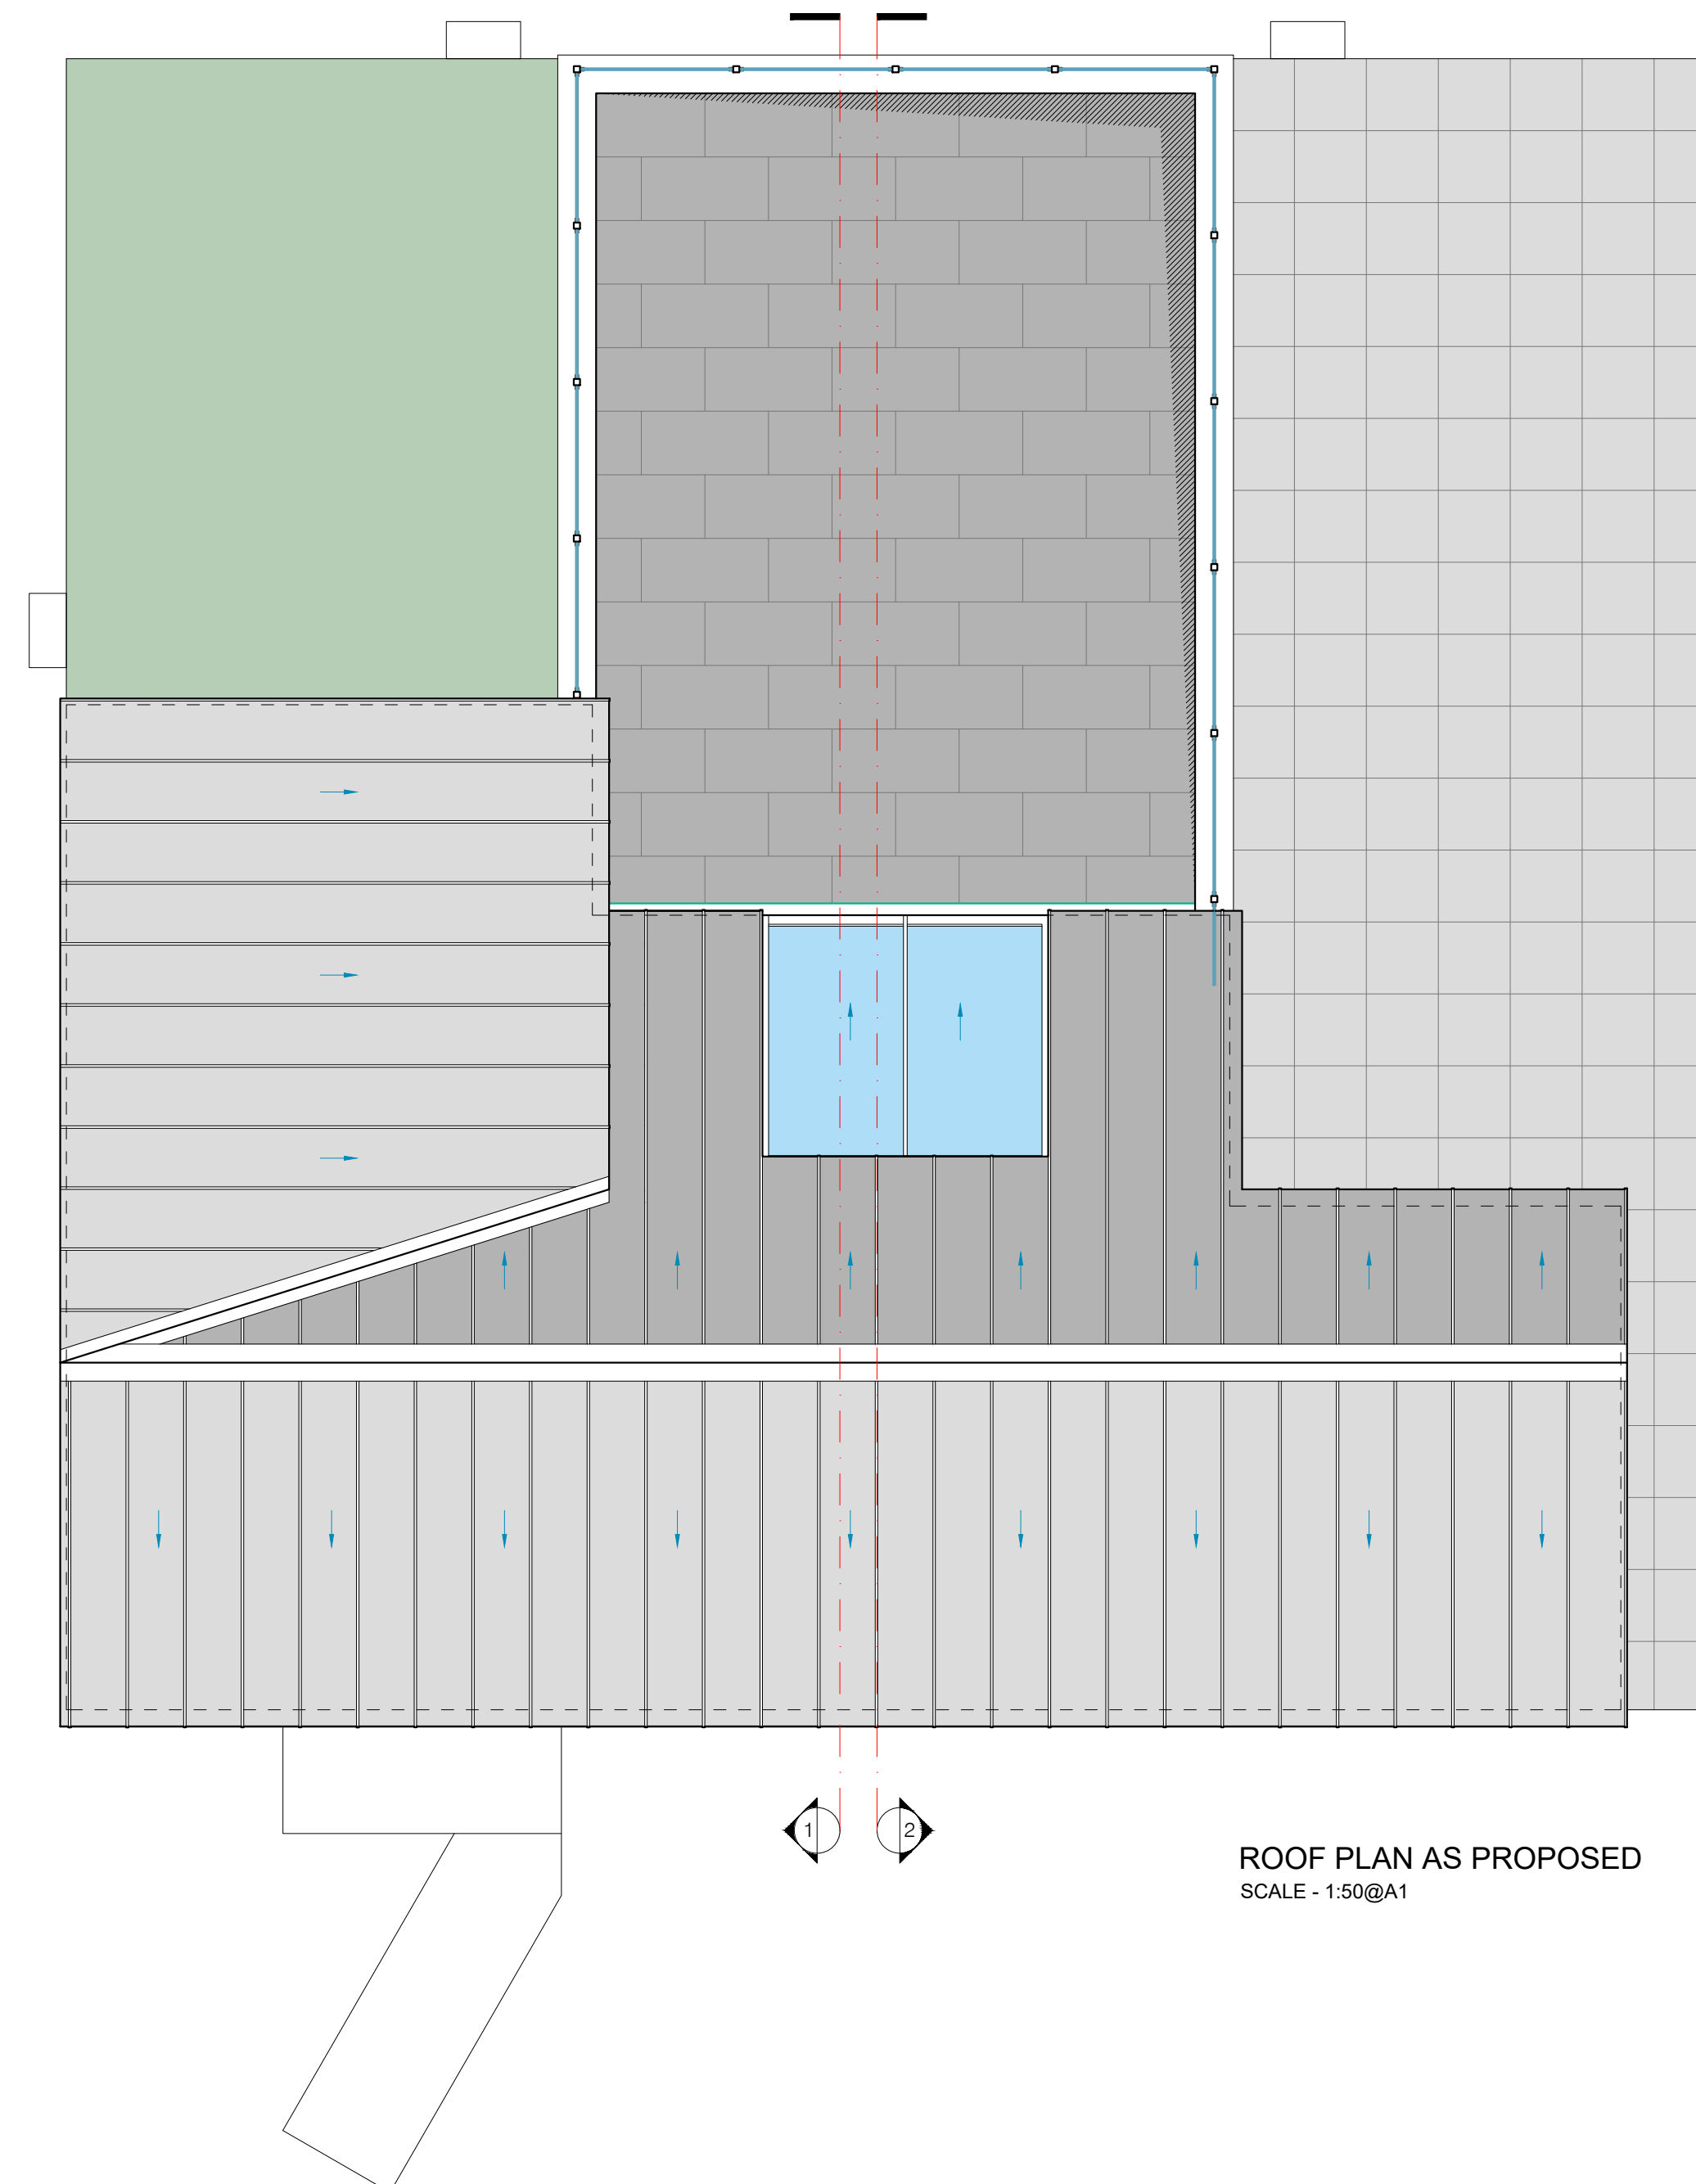

ROOF PLAN AS PROPOSED
SCALE - 1:50@A1

-	-	-
Rev.	Date	Revisions

PSK
architect
Your Home Extensions Specialists
PSK Cheltenham Ltd
41 Bath Road
Cheltenham
GL53 7HQ
Tel. 01242 304477

TITLE

Mr P. Karlsson

----- Road

Churchdown

DESCRIPTION

Proposed New Bungalow

Plans as Proposed

DATE -----	SCALE As noted @ A1
DRAWN ED	CHECKED PSK

-----02