



REAR ELEVATION AS PROPOSED  
SCALE - 1:50@A1

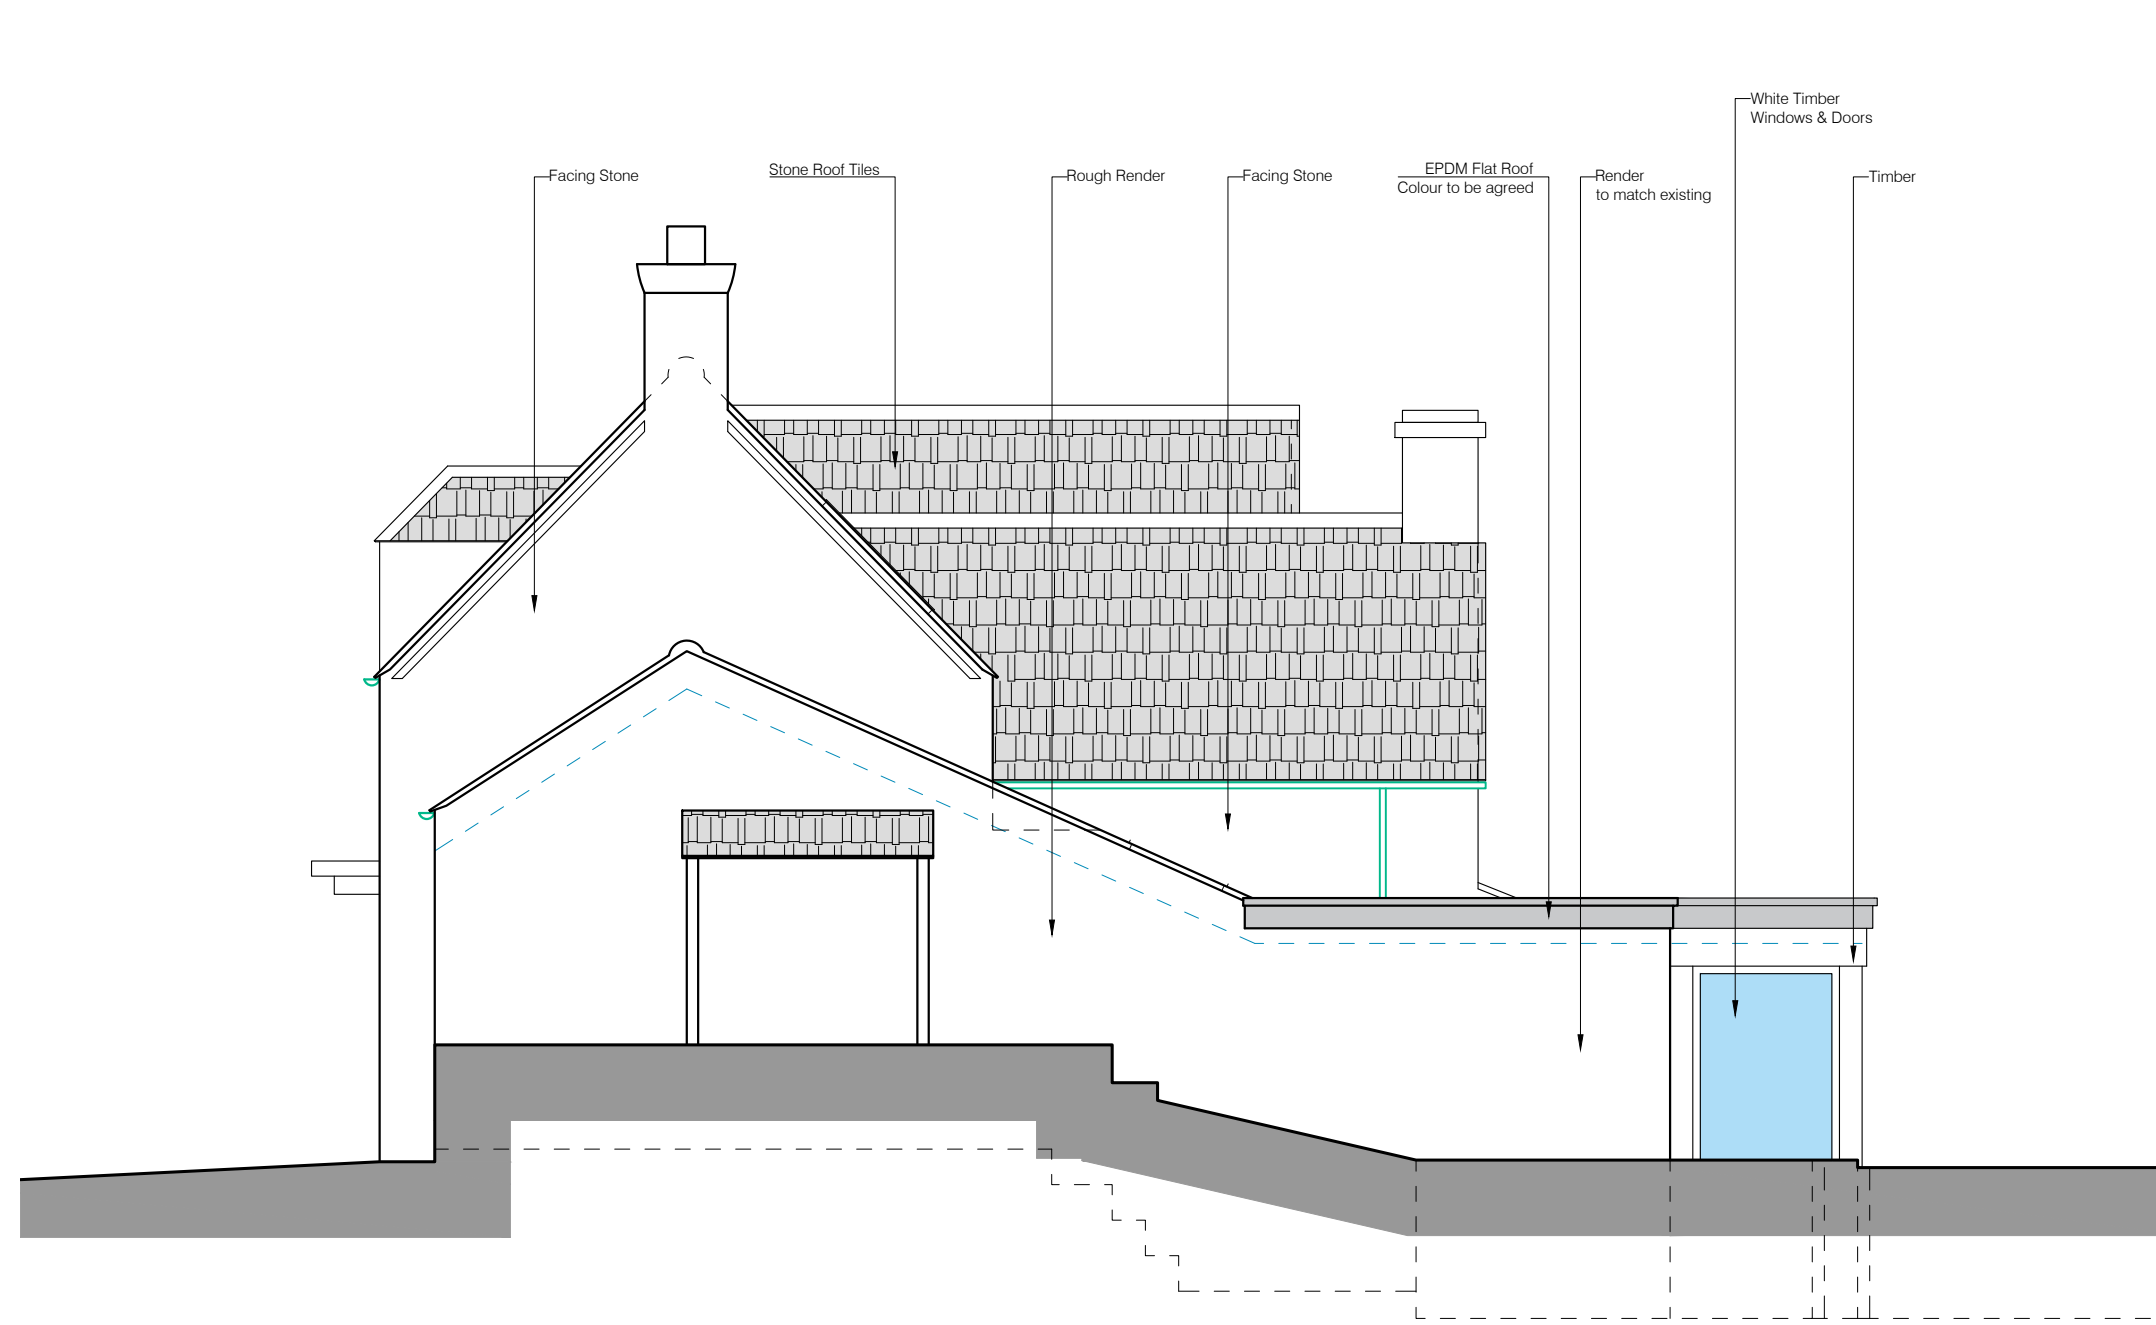

SIDE ELEVATION AS PROPOSED  
SCALE - 1:50@A1

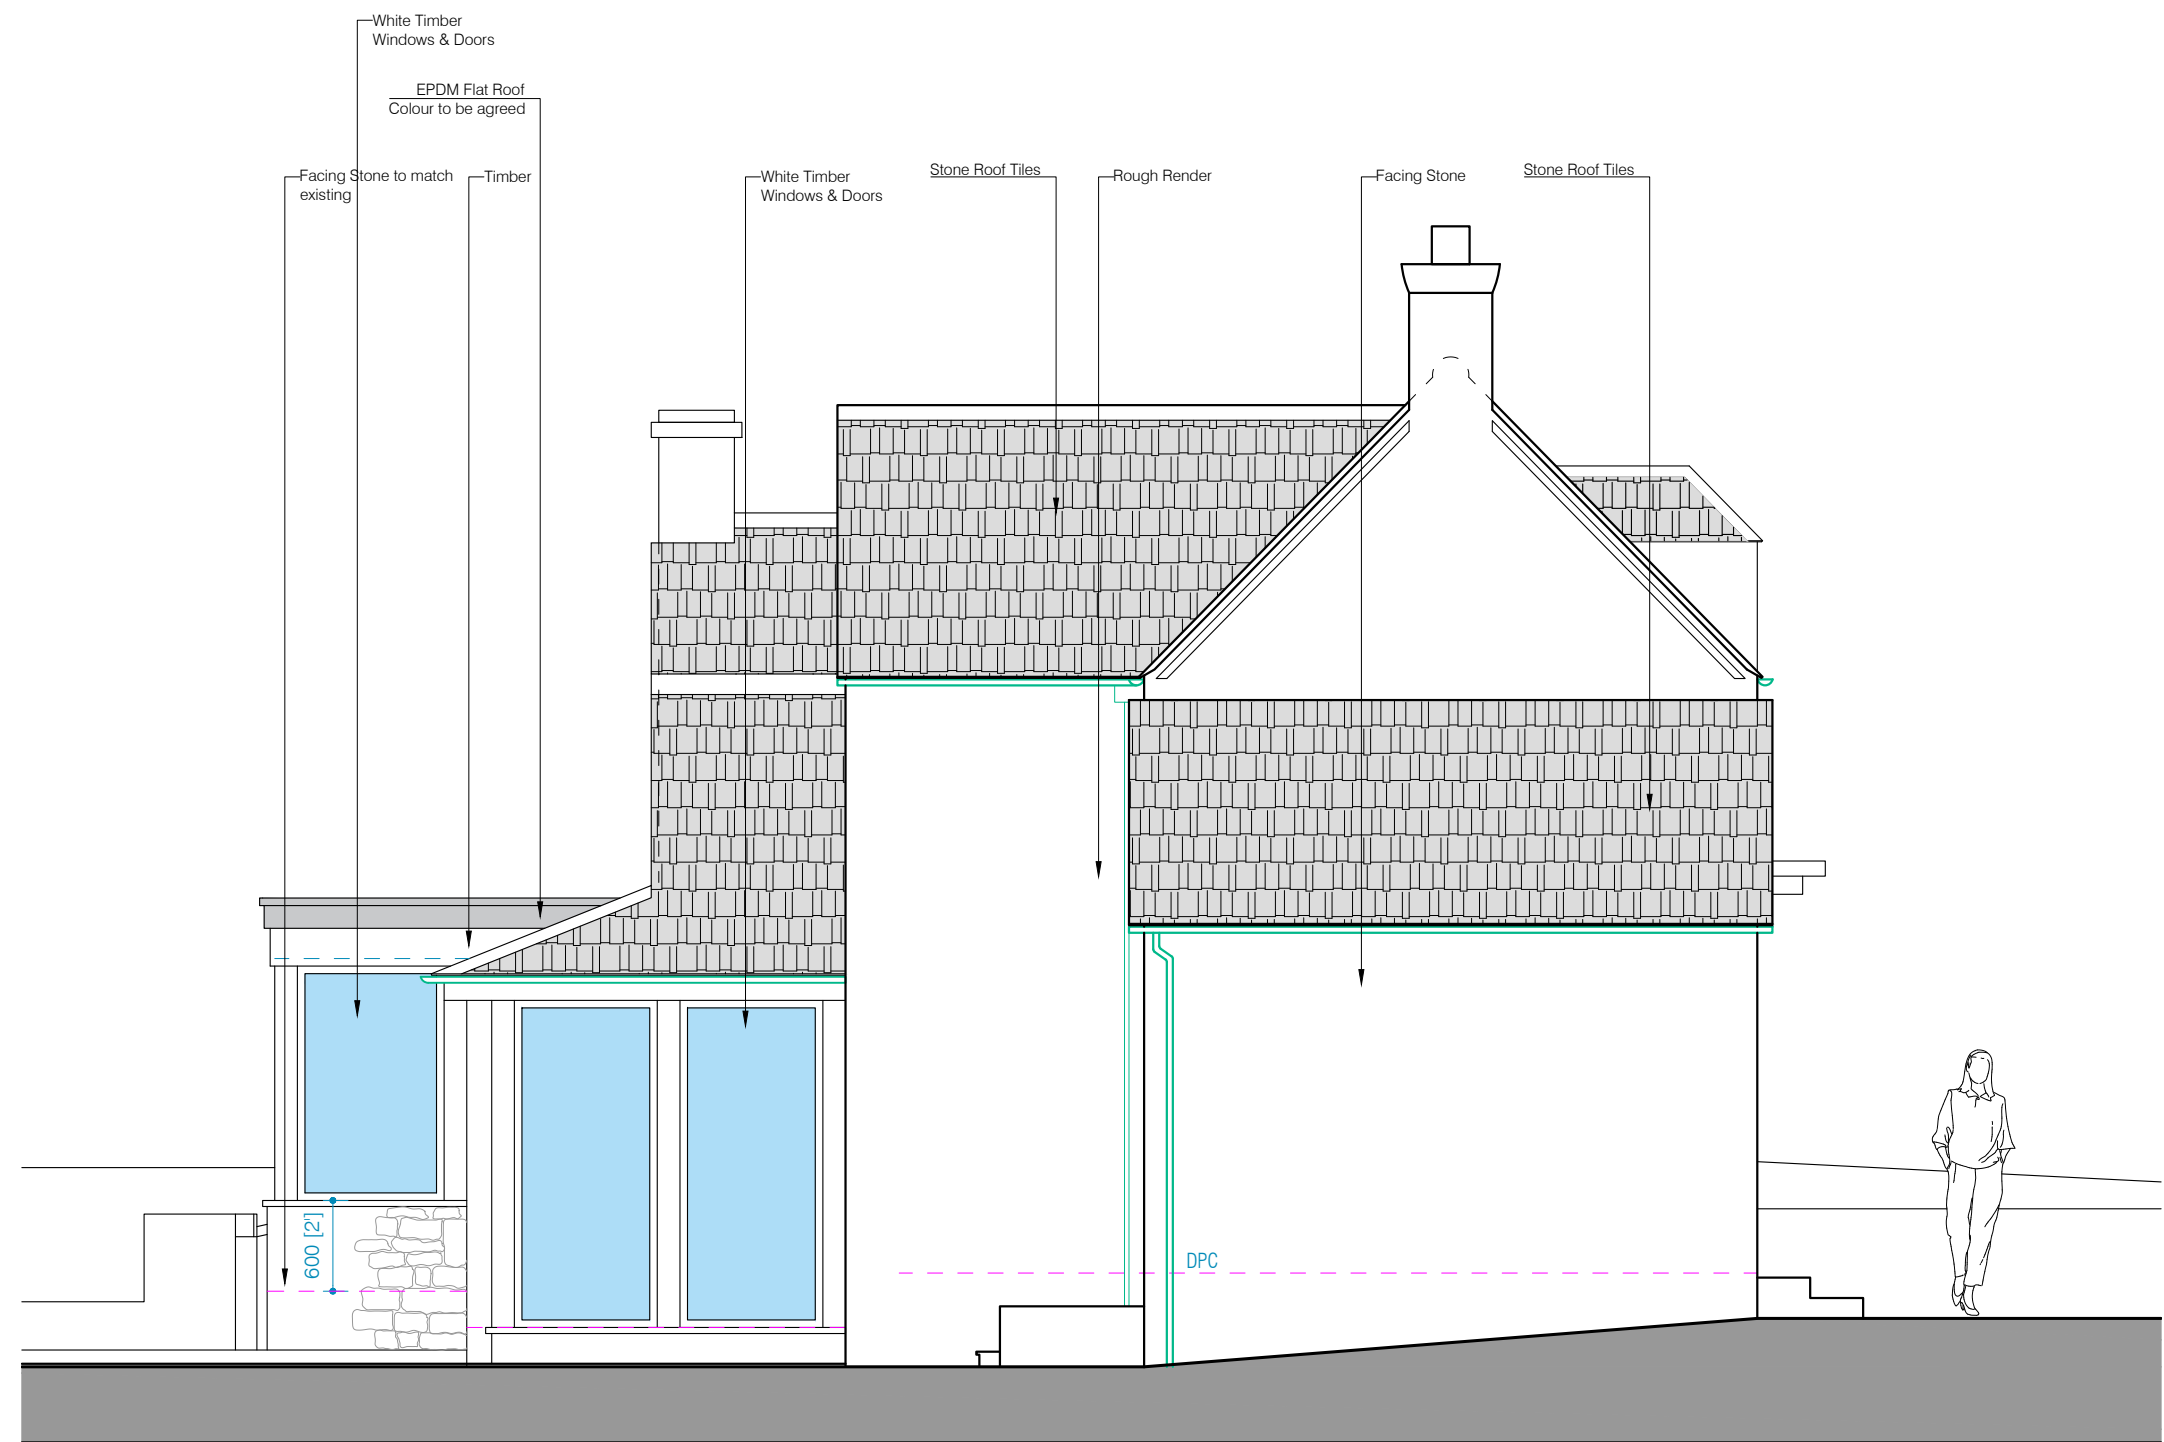

SIDE ELEVATION AS PROPOSED  
SCALE - 1:50@A1

This drawing is copyright and should not be reproduced without permission.  
Do not scale from drawing for construction.  
If in doubt contact main contractor before proceeding.  
The contractor is responsible for checking all information before any orders are placed or construction commences.  
All drawings to be read in conjunction with Structural Engineers' report, which takes precedence over all other specifications.  
Main contractor responsible for site safety.

0m 1 2 3m  
1:50 @ A1

0m 2 4 6m  
1:100 @ A1

Key:  
- Existing structures  
- Demolished  
- New structures  
- Approx. Boundary line  
G / RG - Gully / Roddable gully  
SP / SVP - Soil pipe / Soil vent pipe  
IC - Inspection chamber  
RWP - Rain water pipe  
R / TR - Radiator / Towel rail  
+500 (+0.000) - Approx. levels

C	14/04/23	Third Revision
B	27/02/23	Change access to utility, Change facade materials
A	21/02/23	Change the windows, change chimney
	14/12/22	First issue
Rev.	Date	Revisions

**PSK**  
architect  
*Your Home Extension Specialists*  
PSK Cheltenham Ltd  
41 Bath Road  
Cheltenham  
GL53 7HQ  
Tel. 01242 304477

TITLE  
Mr. & Mrs. -----  
----- Road  
Withington  
-----

DESCRIPTION  
Single Storey Extension  
Elevations as Proposed

DATE 14. 04. 23	SCALE As noted @ A1
DRAWN EM	CHECKED PSK

-----04C

RIBA

PSK Cheltenham Ltd is a chartered practice  
registered with RIBA.