




This drawing is copyright and should not be reproduced without permission. Do not scale from drawing for construction. If in doubt contact main contractor before proceeding. The contractor is responsible for checking all information before any orders are placed or construction commences. All drawings to be read in conjunction with Structural Engineers' report, which takes precedence over all other specifications. Main contractor responsible for site safety.

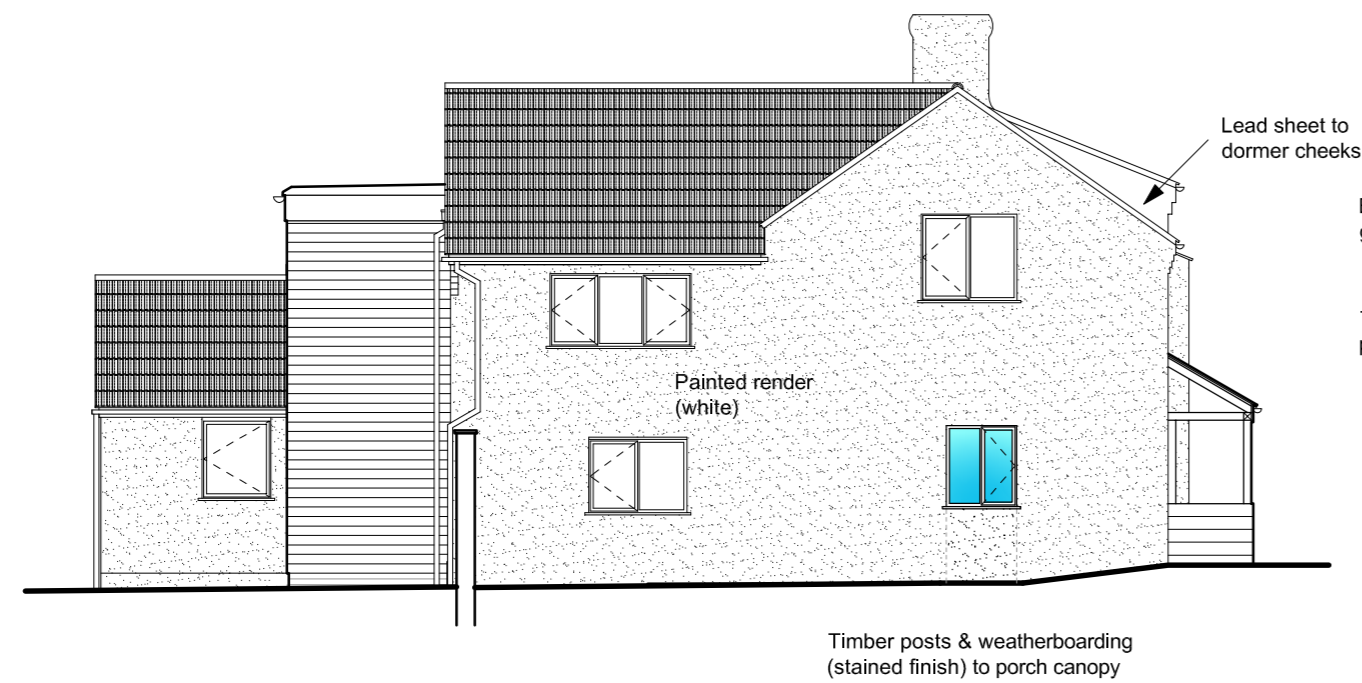


SIDE (WEST) ELEVATION
Scale 1:100 @ A2

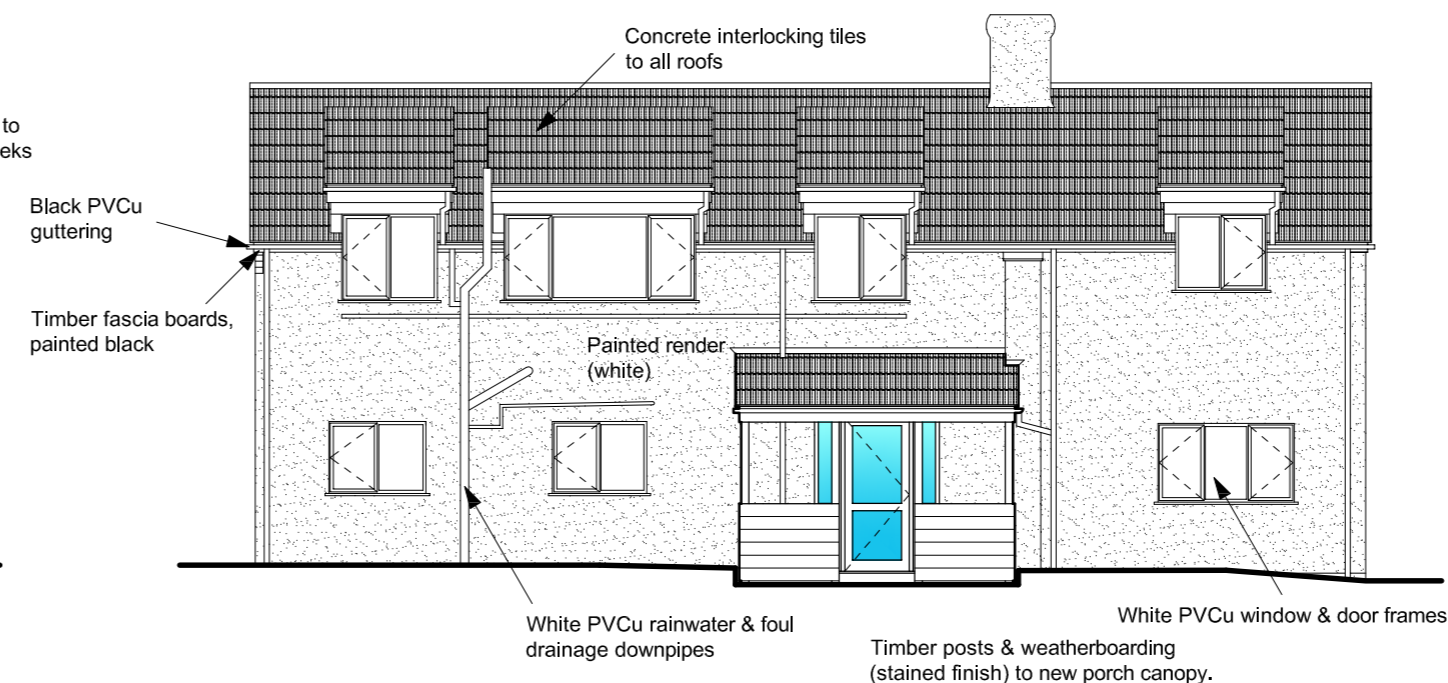


FRONT (SOUTH) ELEVATION
Scale 1:100 @ A2

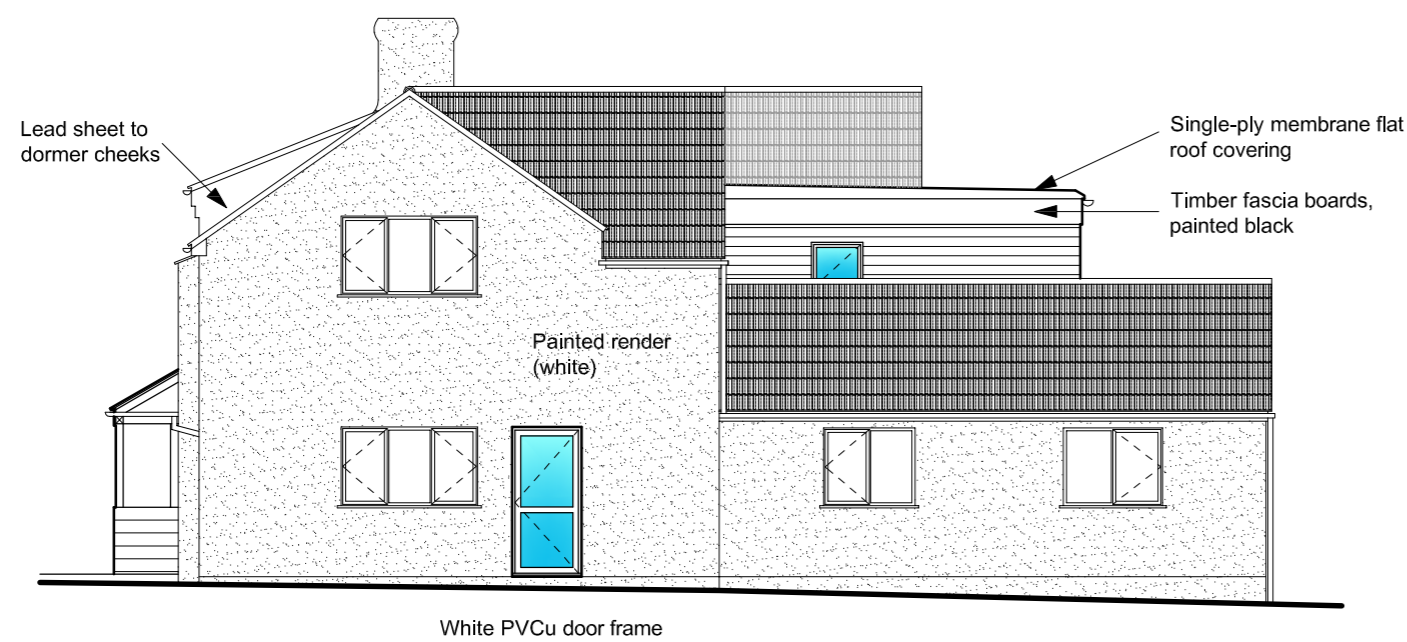

SIDE (EAST) ELEVATION
Scale 1:100 @ A2

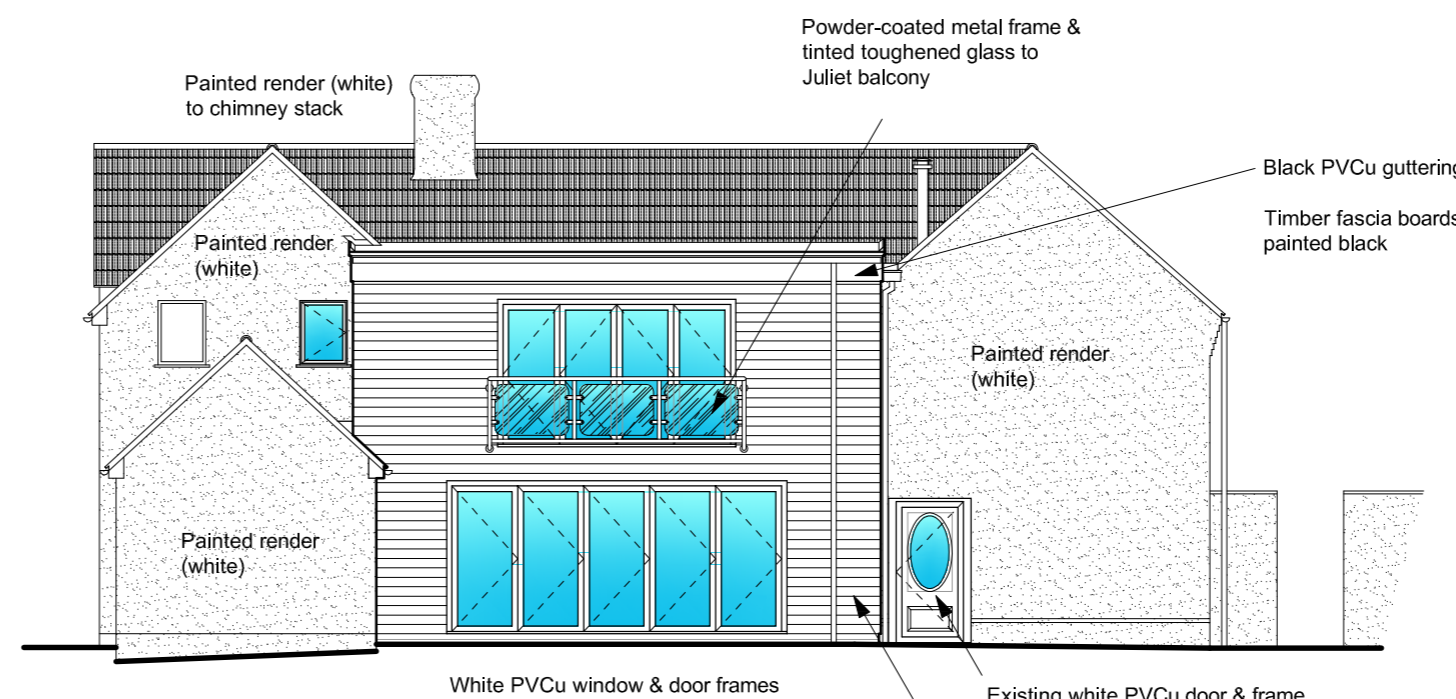

REAR (NORTH) ELEVATION
Scale 1:100 @ A2

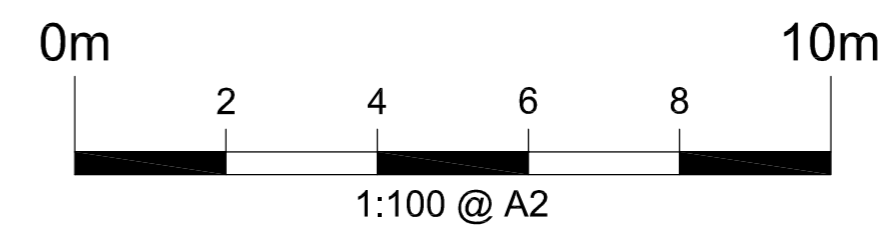

Rev.	Date	Revisions
C	11/05/21	Porch canopy relocated
B	10/05/21	Client revisions
A	18/11/20	General revisions

PSK
architect
Your Home Extension Specialists

PSK Cheltenham Ltd,
Unit B4, Staverton Connection,
Gloucester Road, Cheltenham,
GL51 0TF.
Tel. 01452 714596

DESCRIPTION
Proposed Rear Extension
Elevations As Proposed

DATE Nov. 2020	SCALE 1:100 @ A2
DRAWN MCH	CHECKED ---

A23P/19 - 04 Rev. C

RIBA 

PSK Cheltenham Ltd is a chartered practice registered with RIBA.