



This drawing is copyright and should not be reproduced without permission. Do not scale from drawing for construction. If in doubt contact main contractor before proceeding. The contractor is responsible for checking all information before any orders are placed or construction commences. All drawings to be read in conjunction with Structural Engineers' report, which takes precedence over all other specifications. Main contractor responsible for site safety.

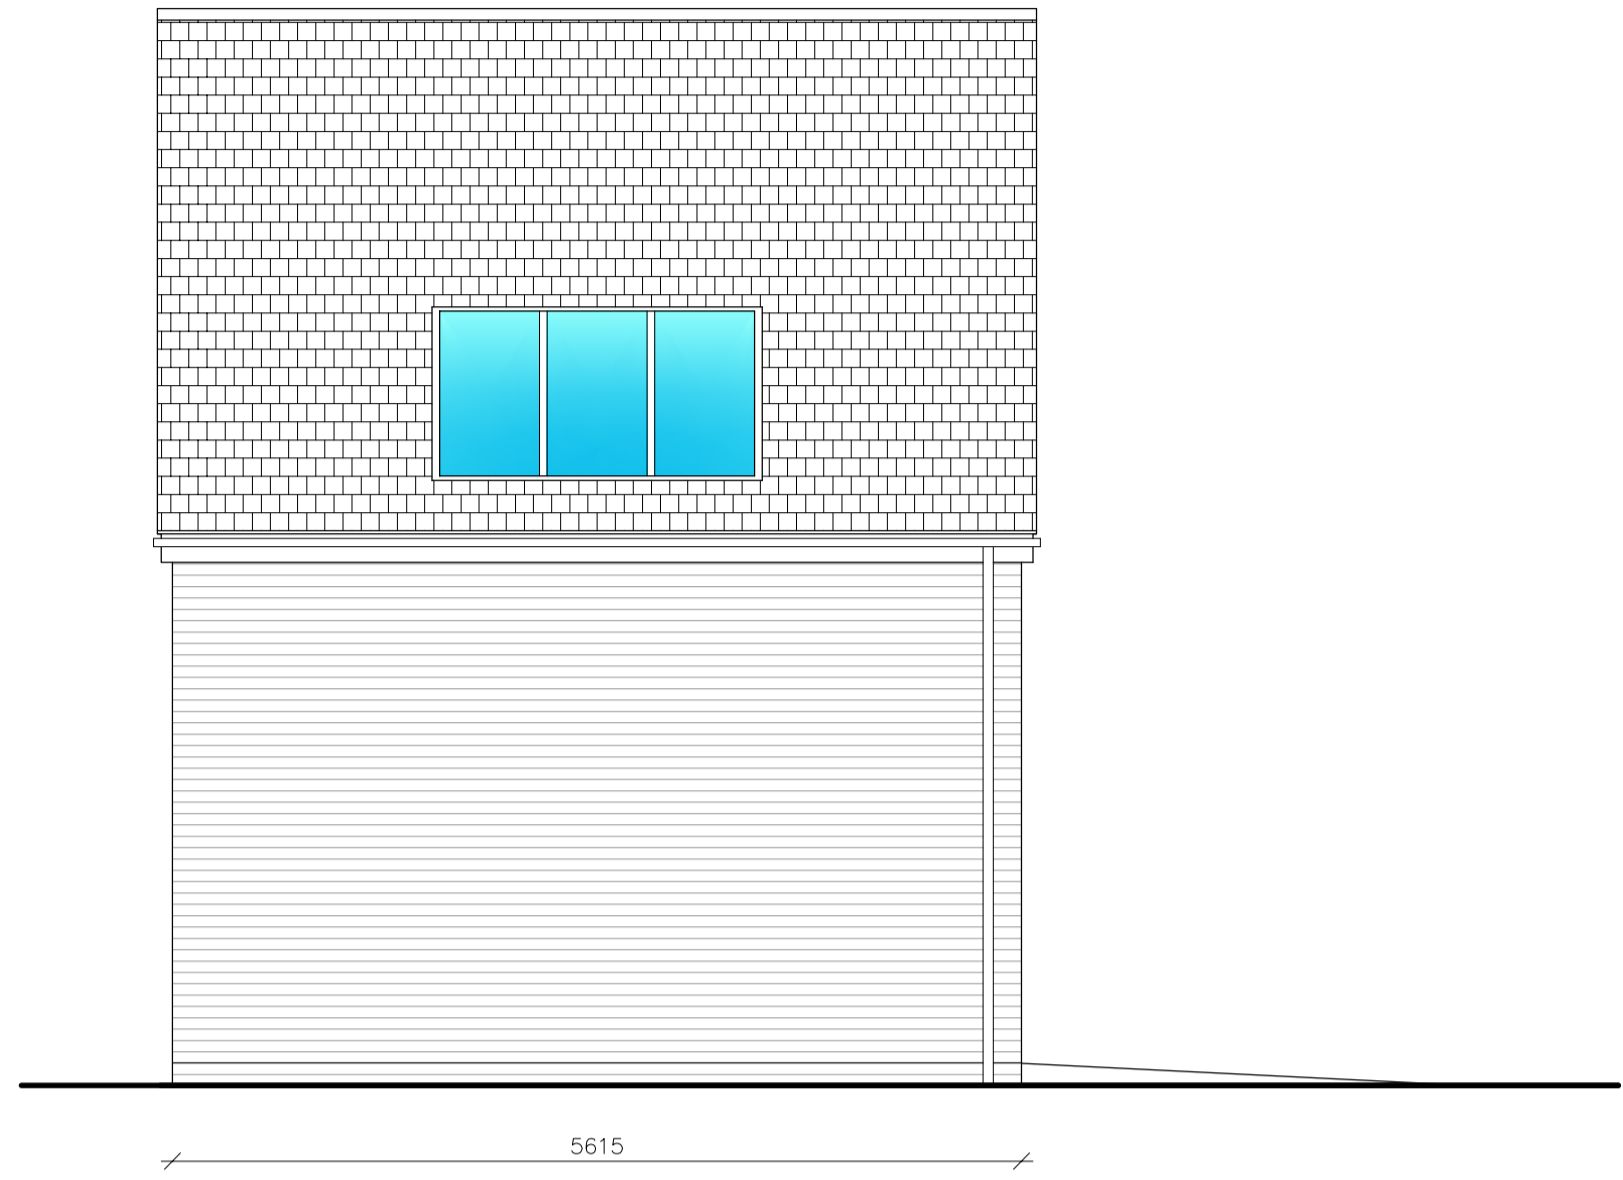


SIDE (SOUTH-WEST) ELEVATION
Scale 1:50 @ A1

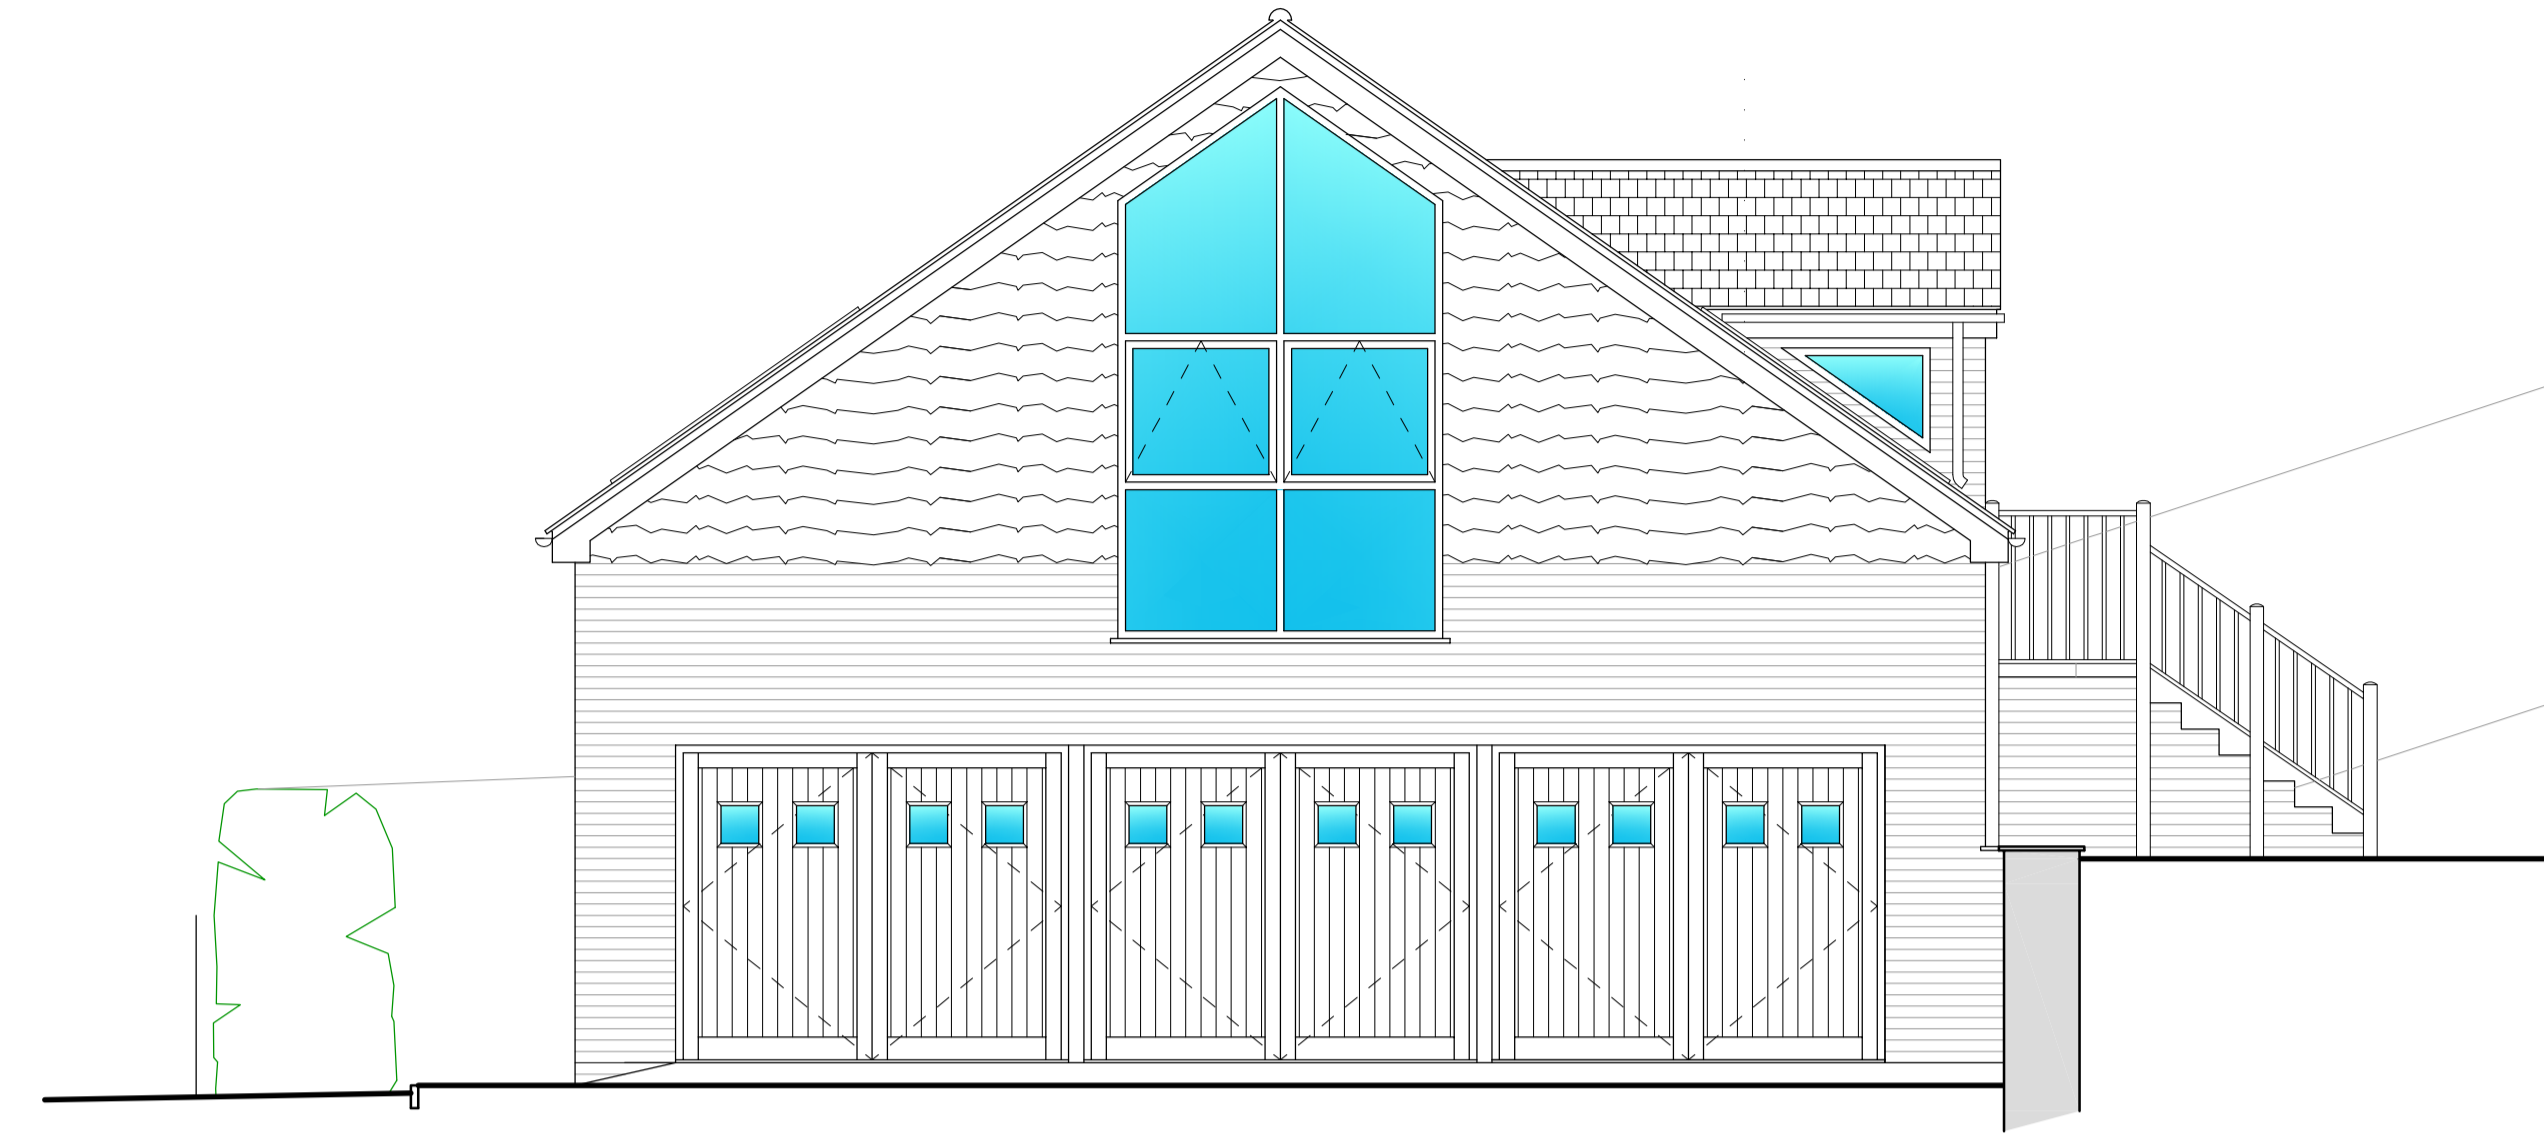

FRONT (SOUTH-EAST) ELEVATION
Scale 1:50 @ A1


- PROPOSED EXTERNAL FINISHES:**
Generally materials to match / complement existing house
- WALLS:**
- Engineering brick below D.P.C. level, where exposed;
 - facing brick;
 - waney-edge timber weatherboarding.
- ROOF:**
- plain tiles.
- FASCIA, SOFFIT & VERGE BOARDS:**
- Fascia & verge boards: timber, painted black;
 - Soffit boards: timber, painted white.
- RAINWATER GOODS:**
- half-round gutters & round downpipes - black PVCu.
- WINDOWS & DOORS:**
- powder-coated aluminium frames - light grey;
 - garage doors to be timber-boarded;
 - glazed panels within roof to be dark grey frames.
- EXTERNAL STEPS & BALUSTRADING:**
- brick structure, with stone pavings;
 - timber newel posts, handrails & balustrading.

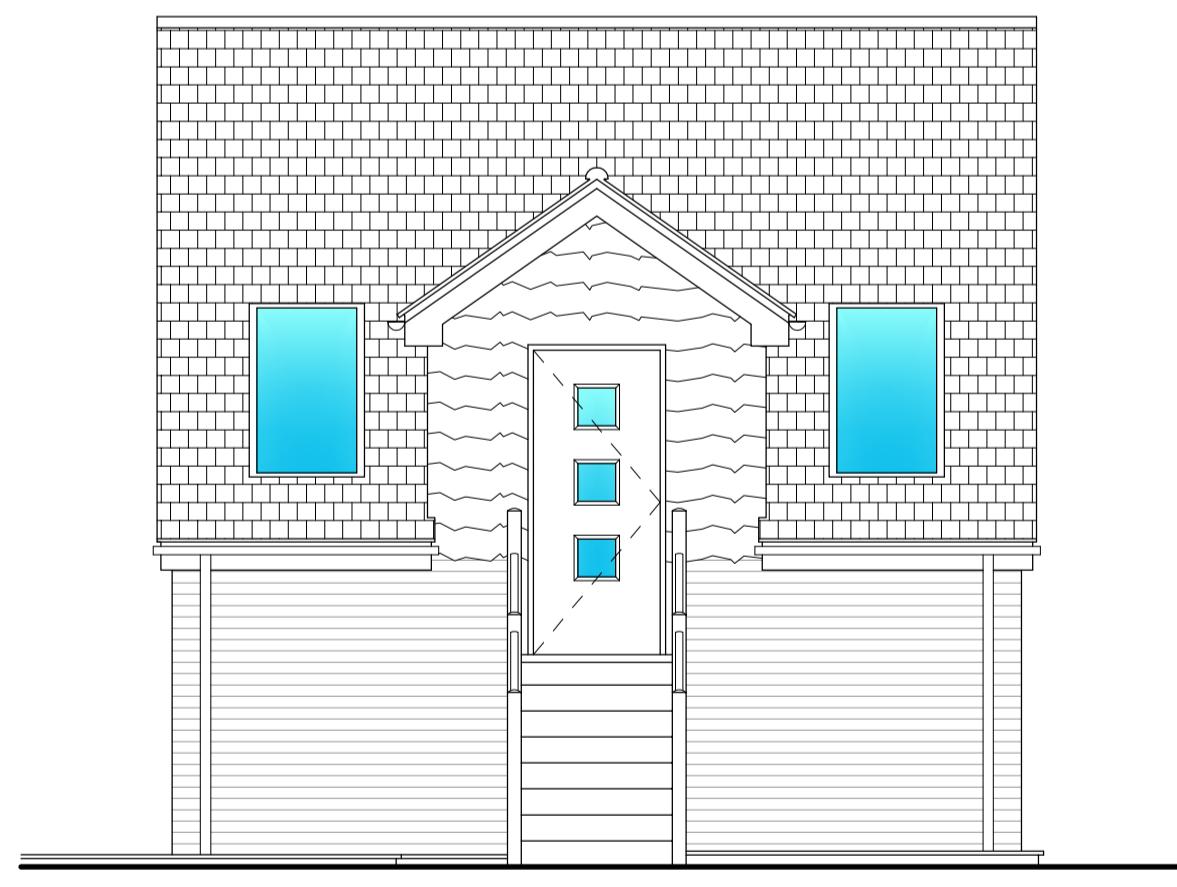


SIDE (NORTH-EAST) ELEVATION
Scale 1:50 @ A1



REAR (NORTH-WEST) ELEVATION
Scale 1:50 @ A1

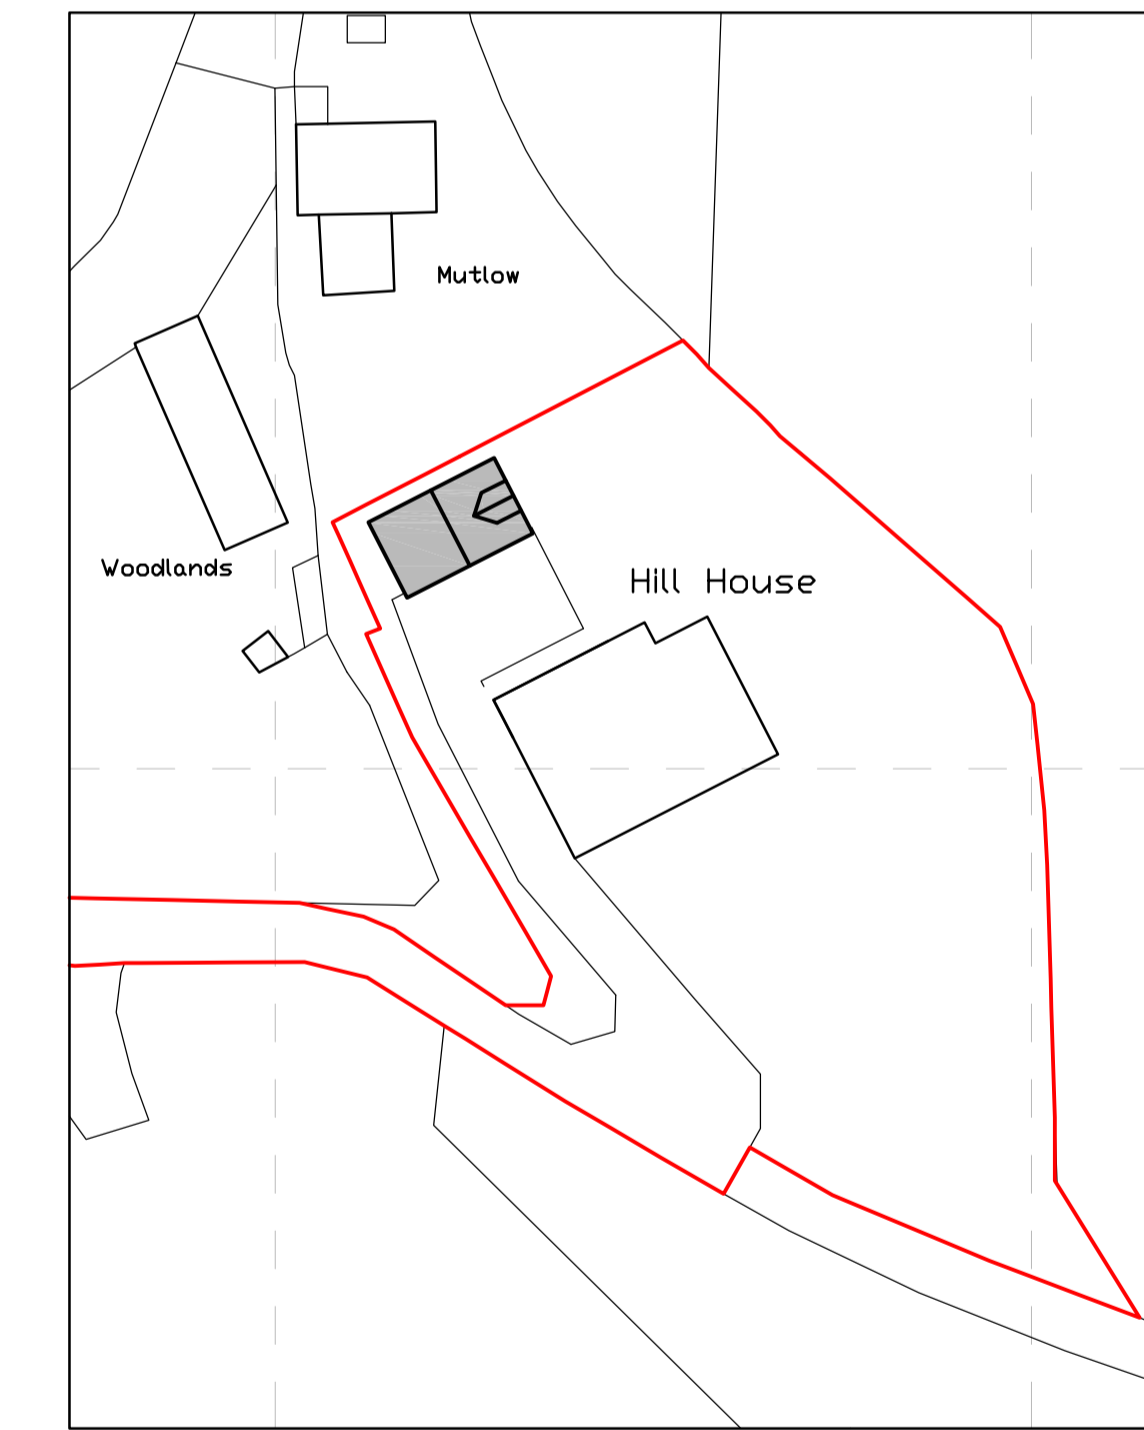

PROPOSED BLOCK PLAN
Scale 1:500 @ A1

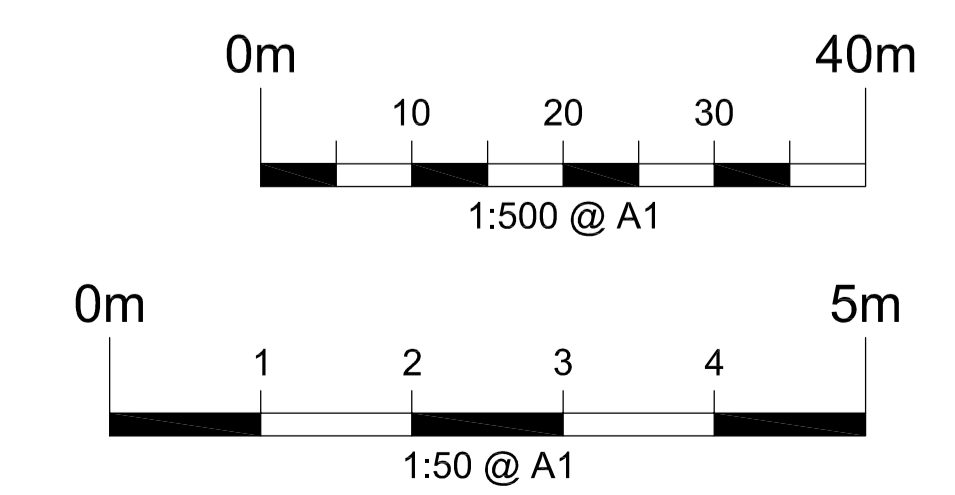

Rev.	Date	Revisions
B	17/09/20	Planning revisions
A	14/05/20	Client revisions

PSK
architect
Your Home Extension Specialists
PSK Cheltenham Ltd,
Unit B4, Staverton Connection,
Gloucester Road, Cheltenham,
GL51 0TF,
Tel. 01452 714596

DESCRIPTION	
Proposed Detached Garage	
Proposed Elevations Proposed Block Plan	

DATE	SCALE
May 2020	As noted @ A1
DRAWN	CHECKED
MCH	---

A7P/04 - 04 Rev. B