


ISSUED
22/10/19

This drawing is copyright and should not be reproduced without permission. Do not scale from drawing for dimensions. If in doubt contact main contractor before proceeding. The contractor is responsible for checking all information before any orders are placed or construction commences. All drawings to be read in conjunction with structural engineers report, structural engineers report to take precedence over all other specifications. Main contractor responsible for site safety.

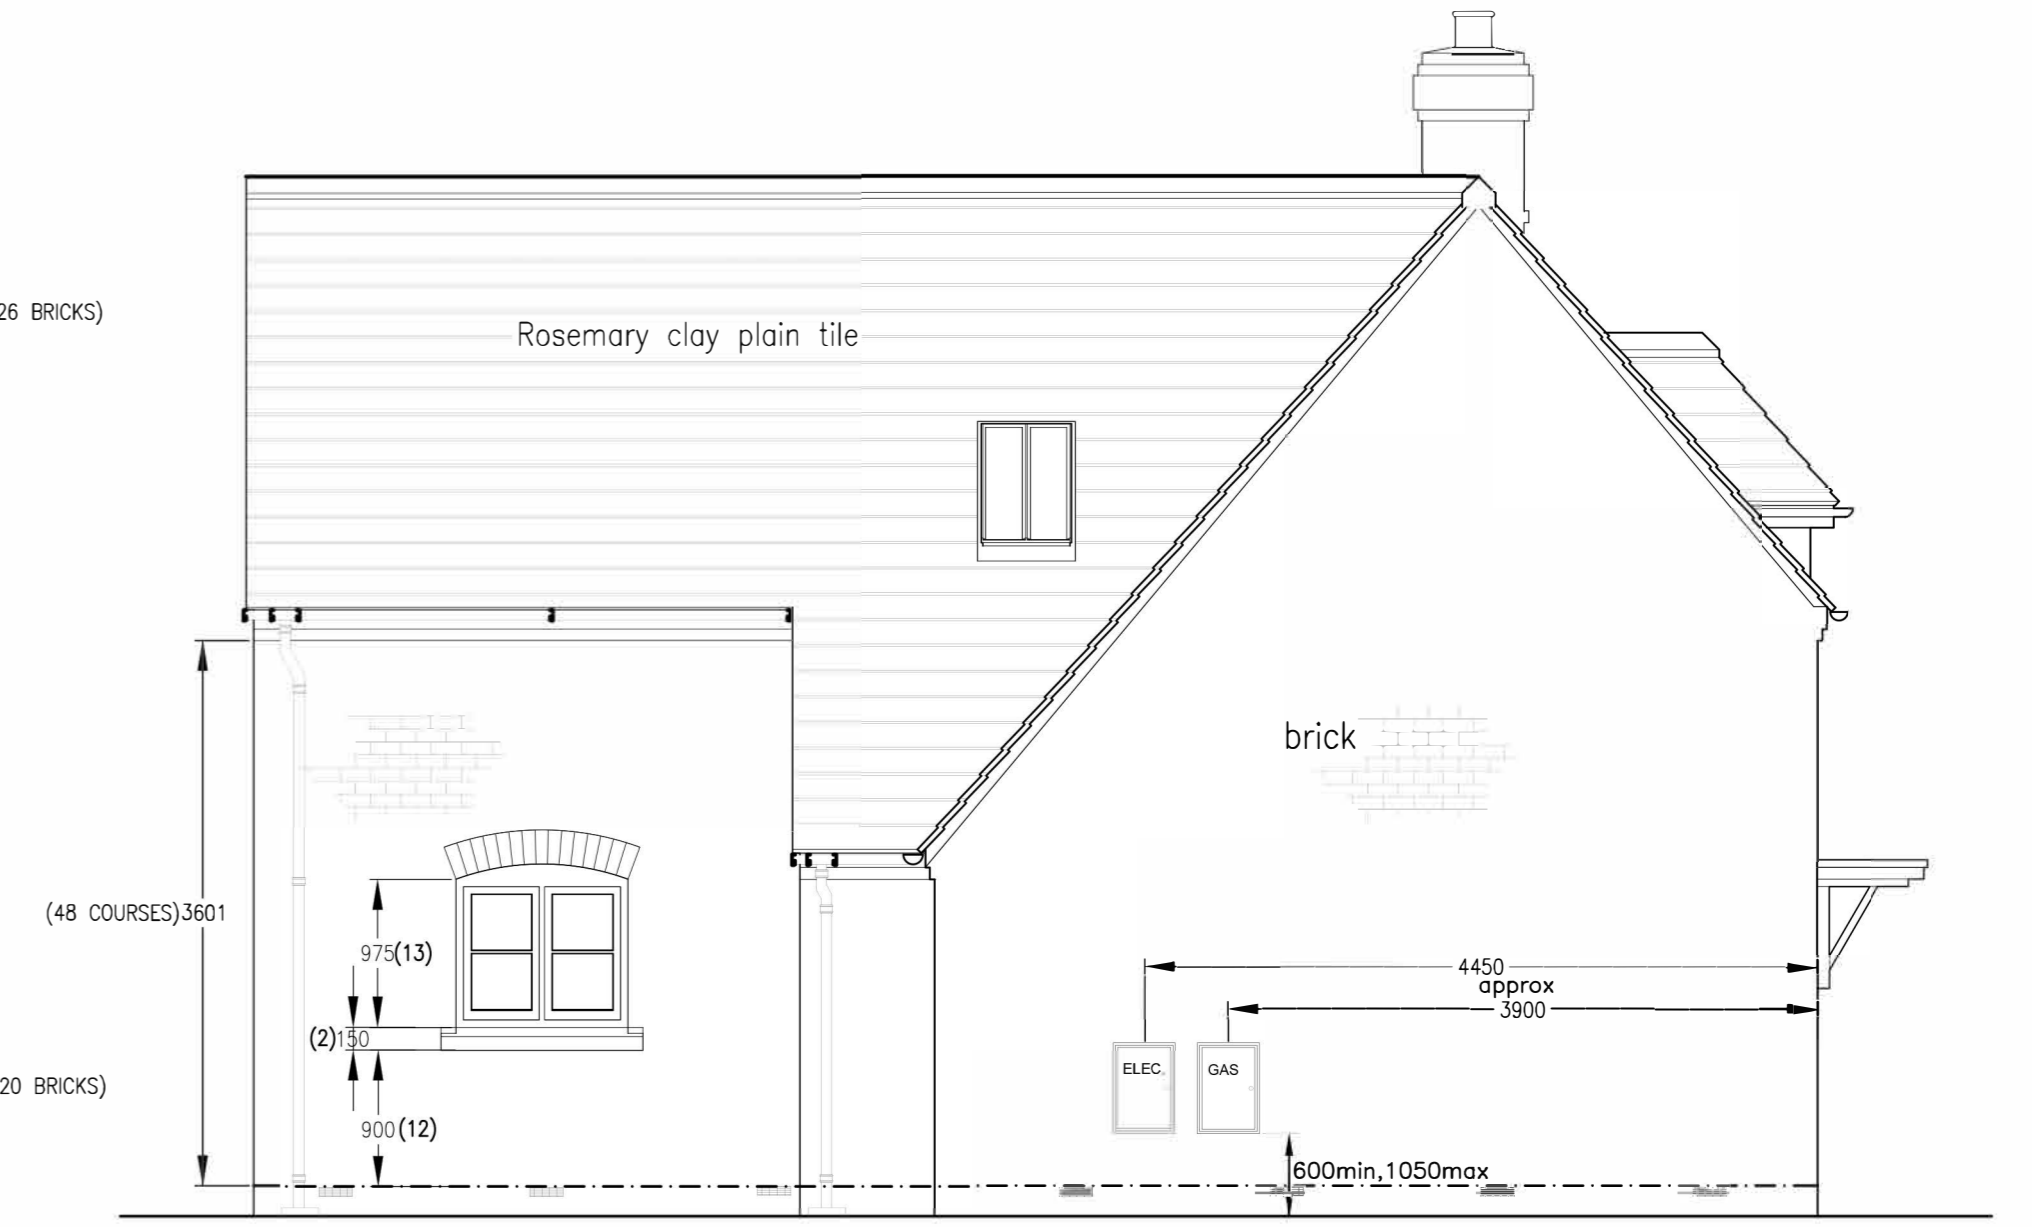

DATE	SCALE	DESCRIPTION	TITLE
18/09/2019	1/50 @A1	Setting Out to Brick Gauge	
DRAWN A. Davis	CHECKED -----		
DRAWING NO. CD38 YEW 01g			

PSK
architect

New Build & Commercial Architect

PSK CHELTENHAM LIMITED, Unit B4, Staverton Connection
Gloucester Road, Cheltenham, GL51 0TF
Tel: 01452 714 586 www.psk-architect.co.uk