
 





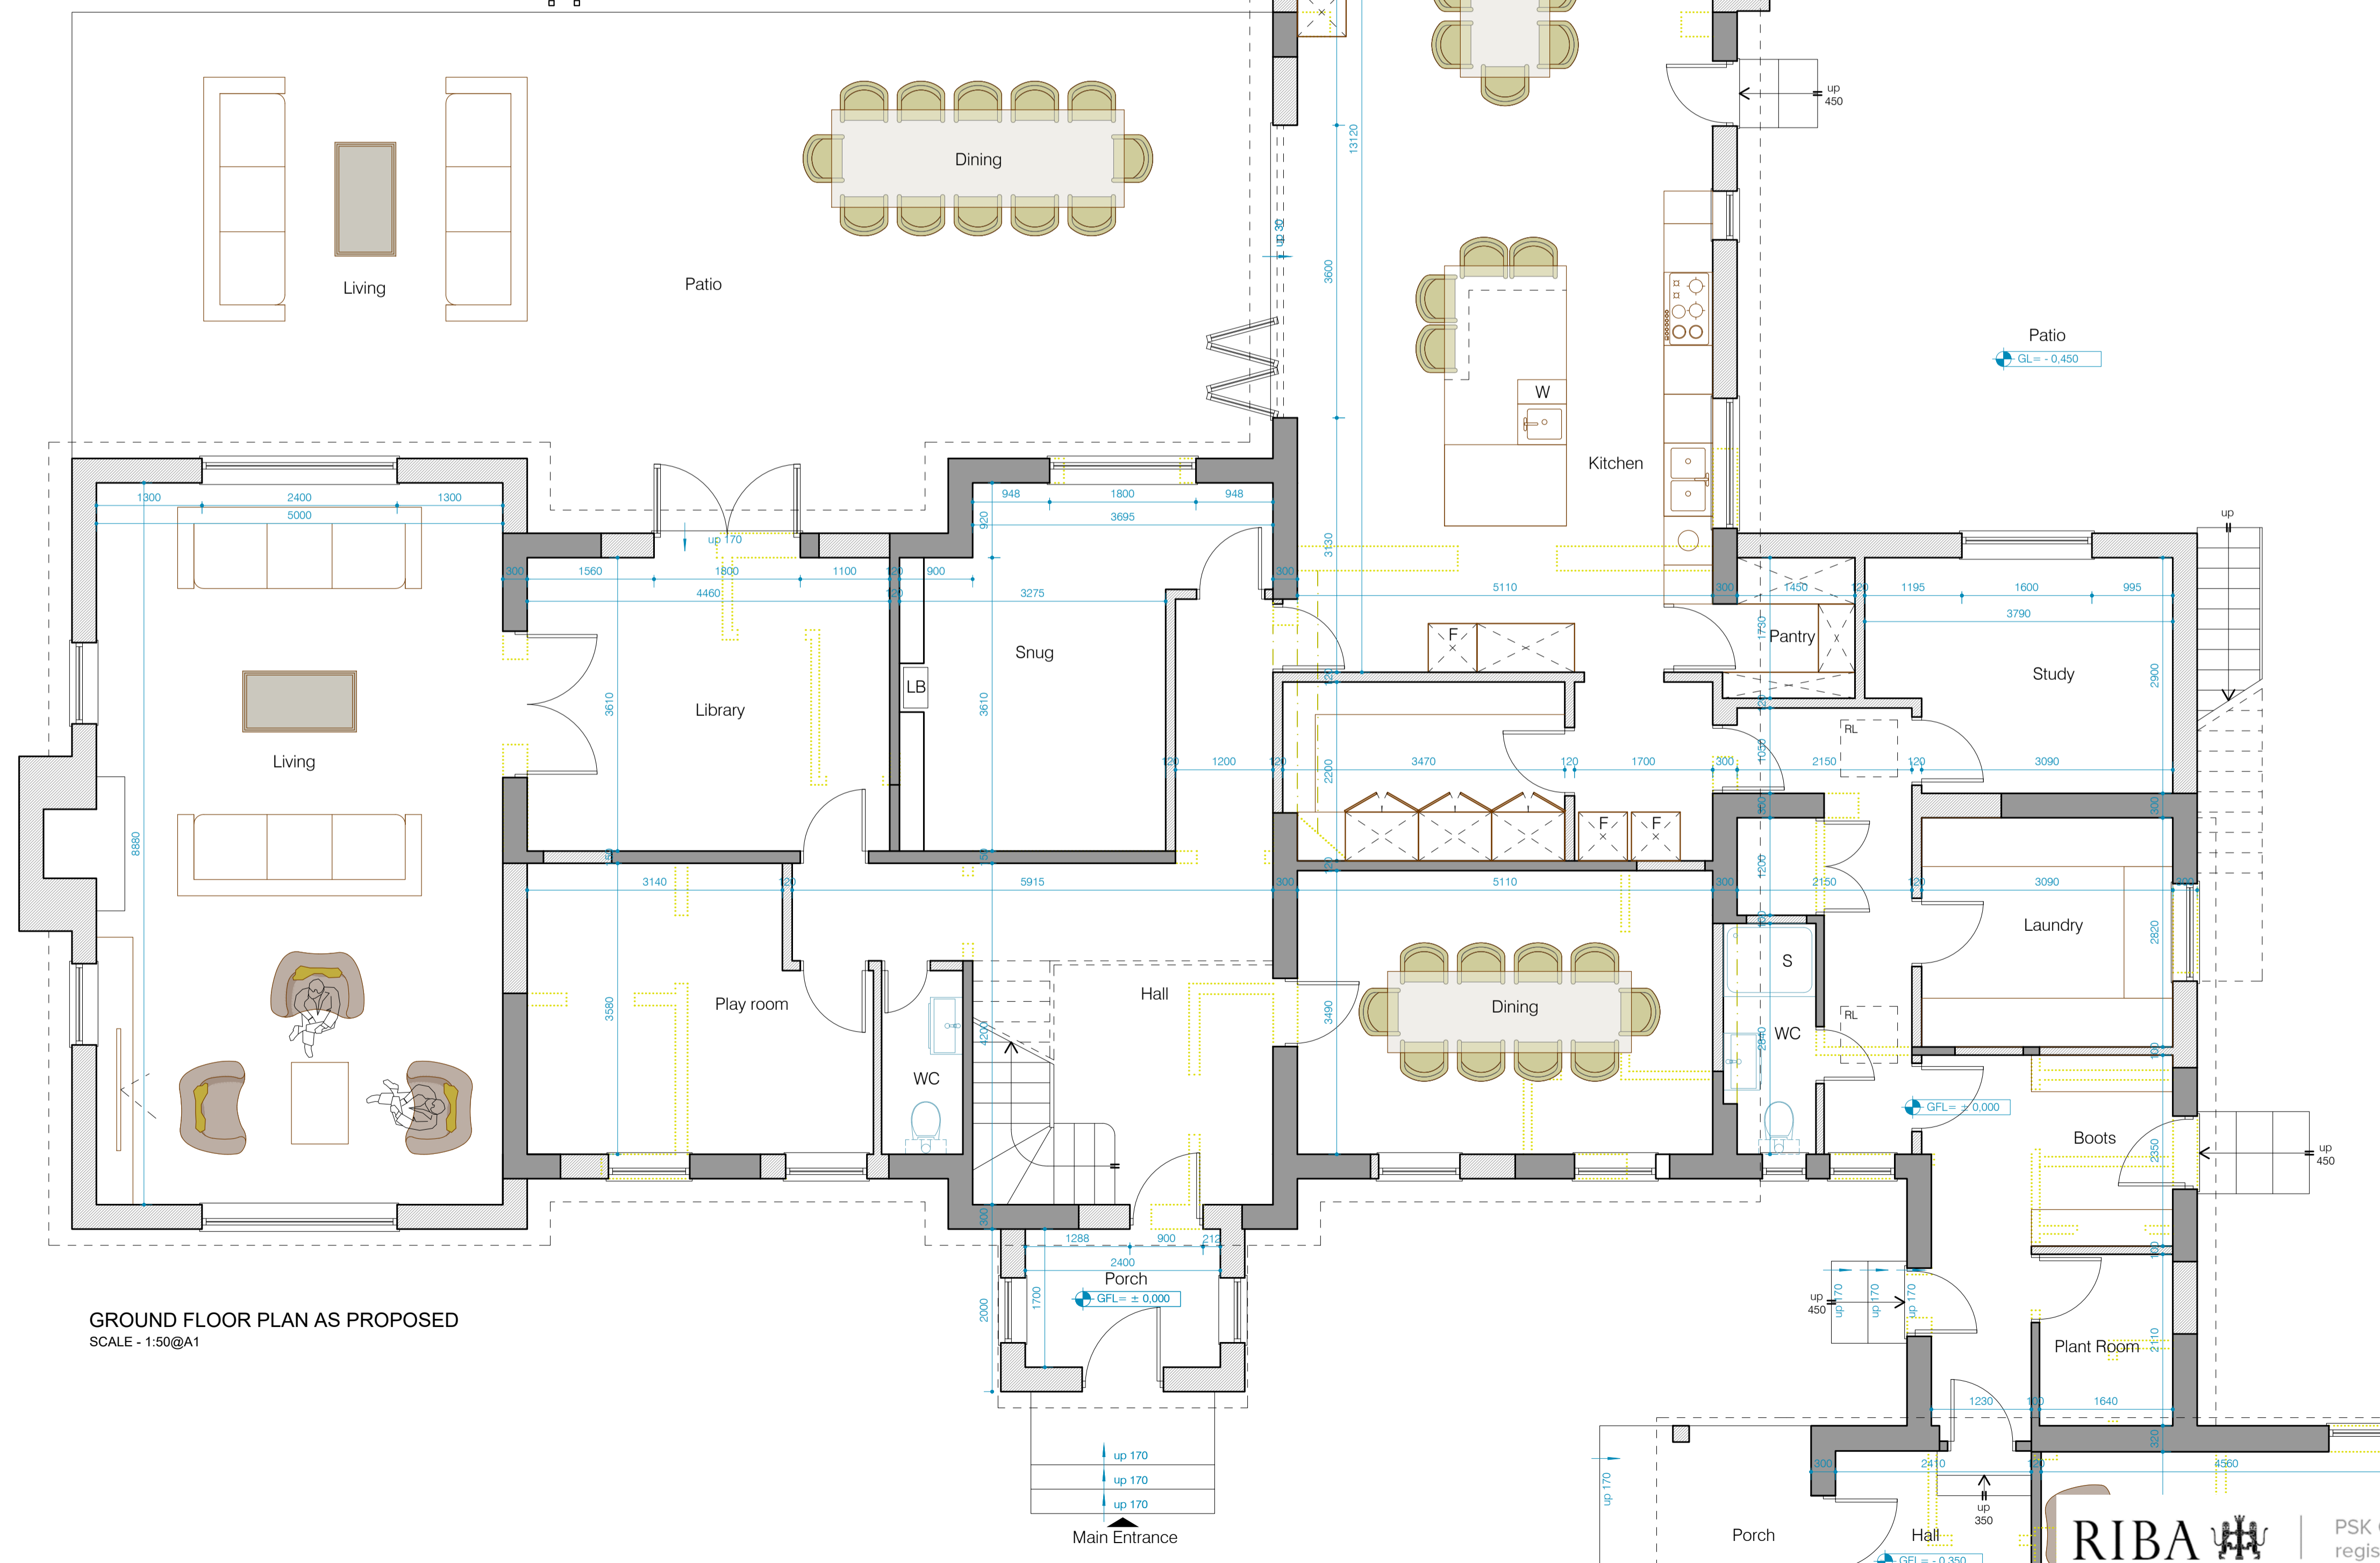
**Key:**

-  - Existing structures
-  - Demolished
-  - New structures
-  - Approx. Boundary line

G / RG - Gully / Roddable gully  
SP / SVP - Soil pipe / Soil vent pipe  
IC - Inspection chamber  
RWP - Rain water pipe  
R / TR - Radiator / Towel rail

 **GFL** =  $\pm 0.000$

- Approx. levels



	01/12/22	First Issue
Rev.	Date	Revisions

**PSK**  
architect  
*Your Home Extension Specialists*

PSK Cheltenham Ltd  
41 Bath Road  
Cheltenham  
GL53 7HQ  
Tel. 01242 304477

TITLE  
Mr. & Mrs. -----  
-----  
----- Road  
Newent

DESCRIPTION
<p>Loft Conversion and Extension</p> <p>Plans as Proposed</p>

DATE 24.02.23	SCALE As noted @ A1
DRAWN ED	CHECKED PSK

-----05

RIBA 

PSK Cheltenham Ltd is a chartered practice registered with RIBA.